


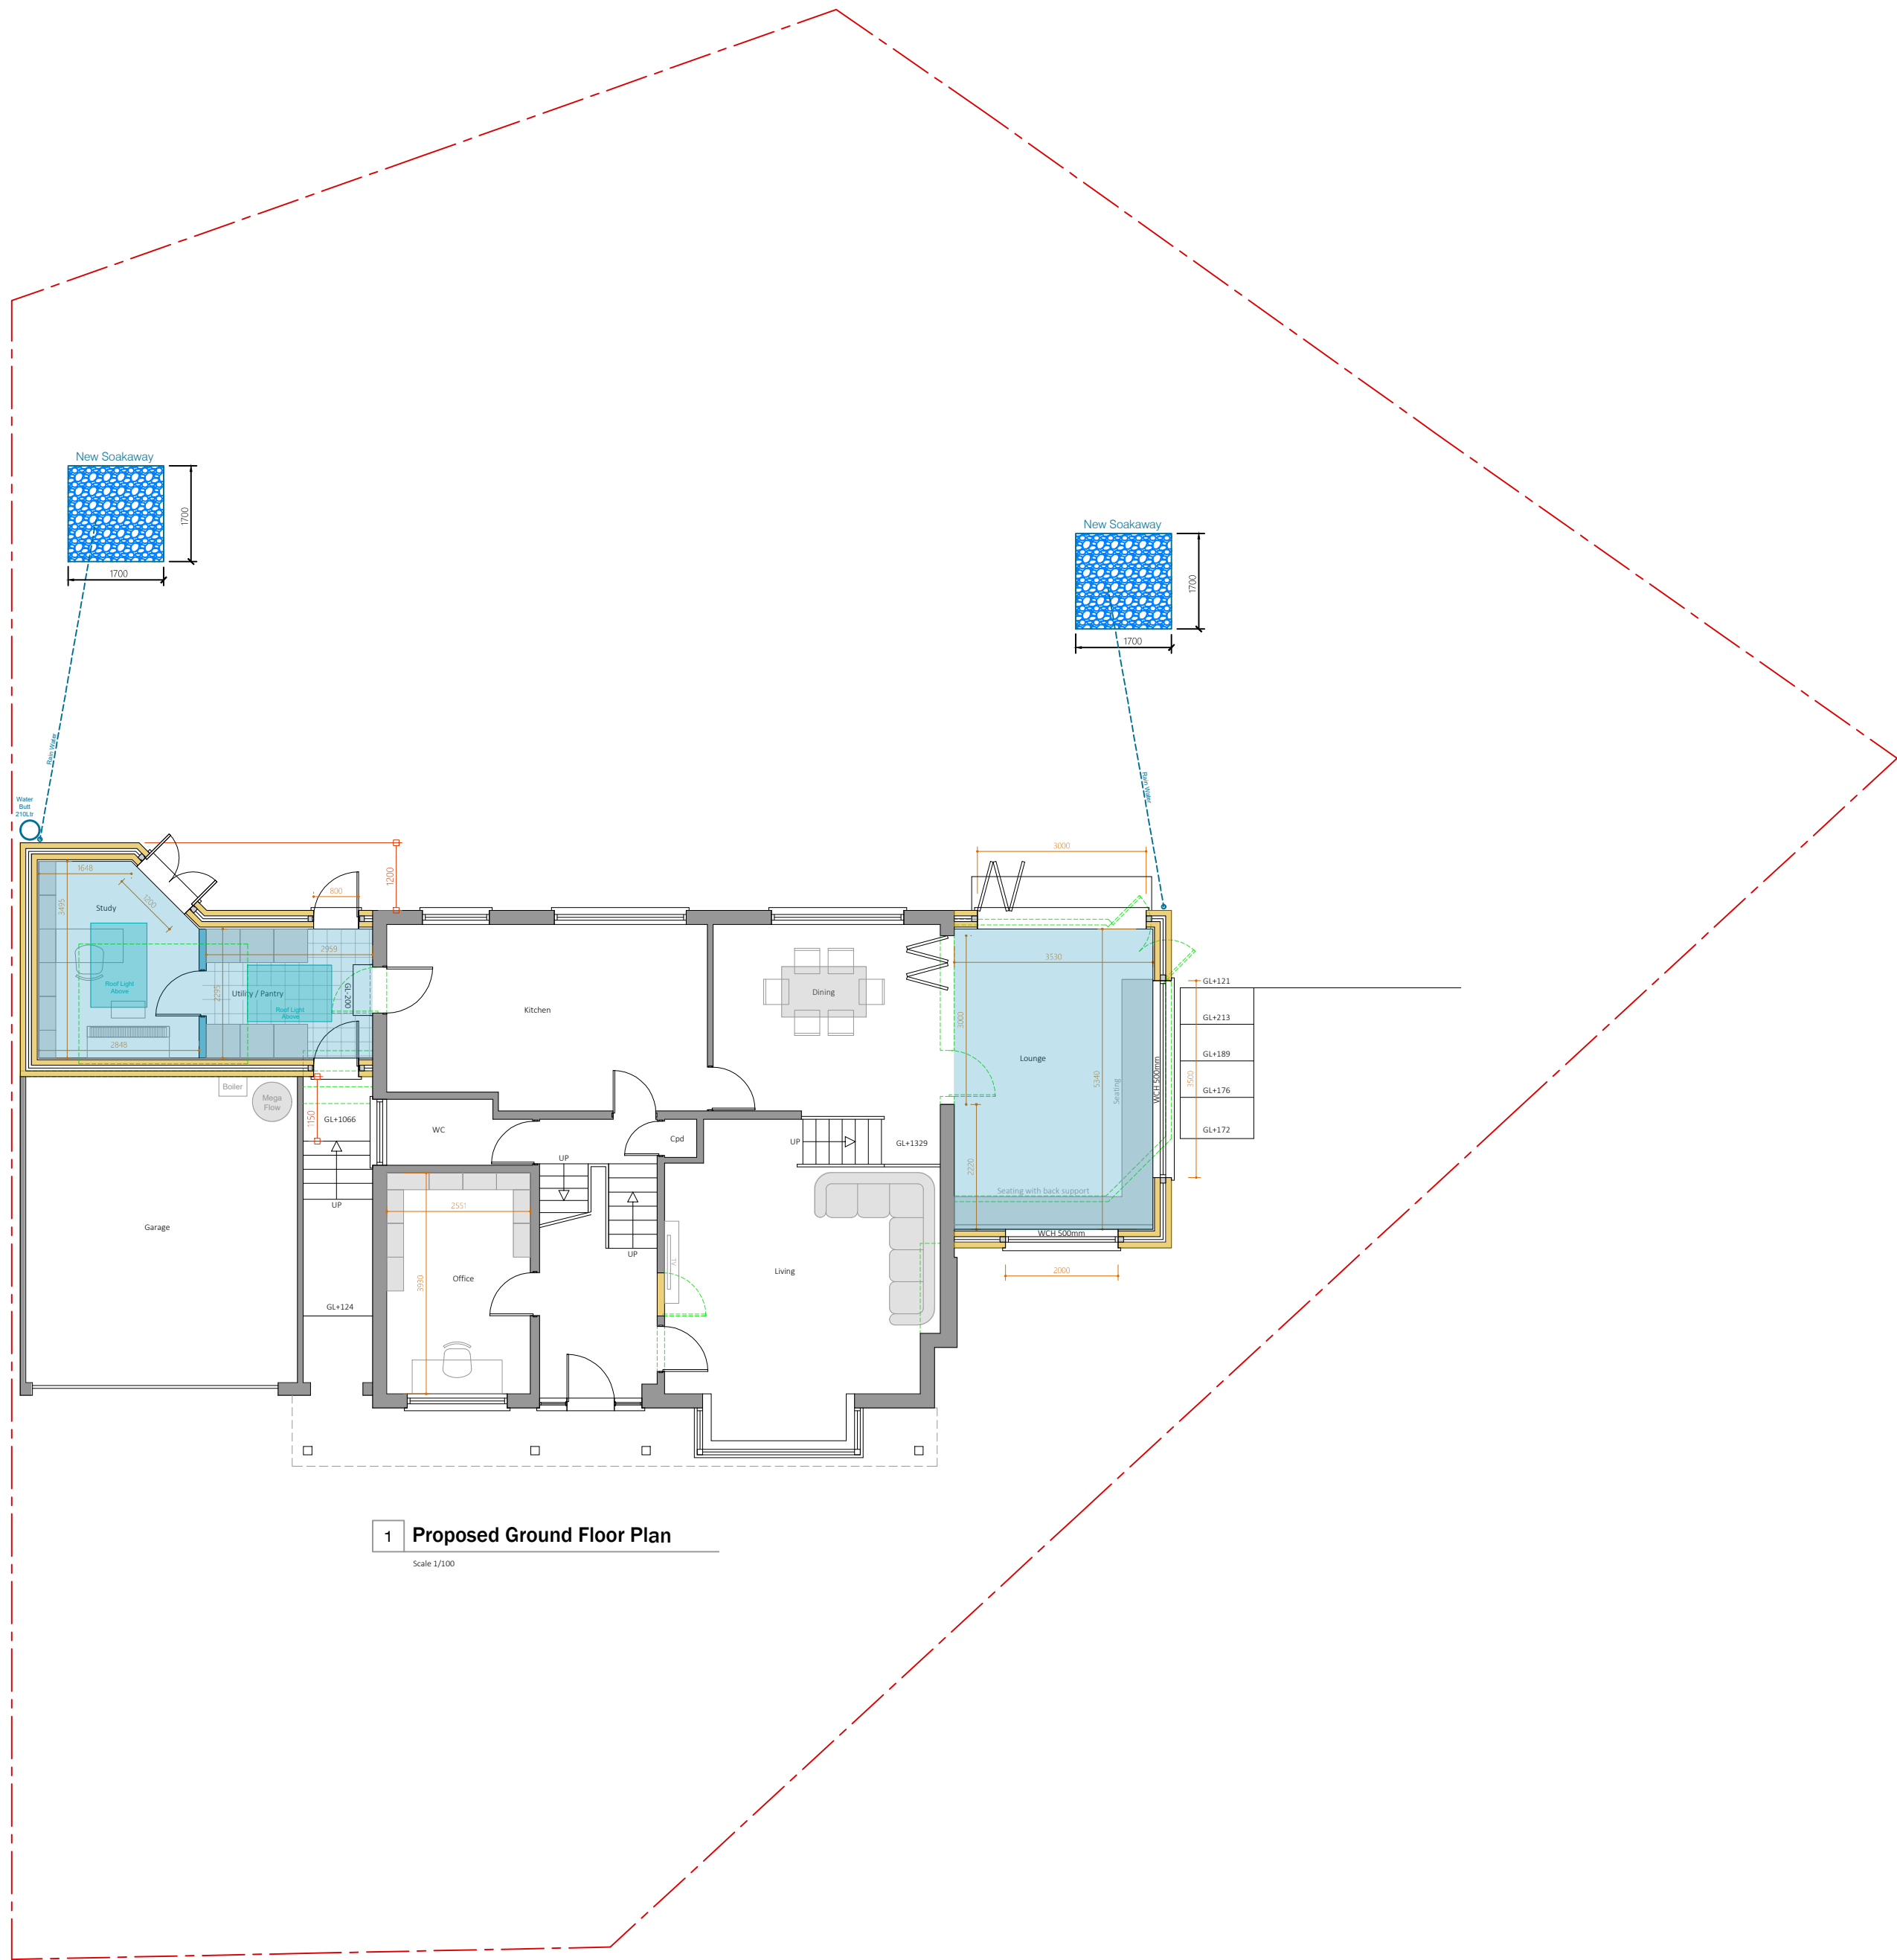


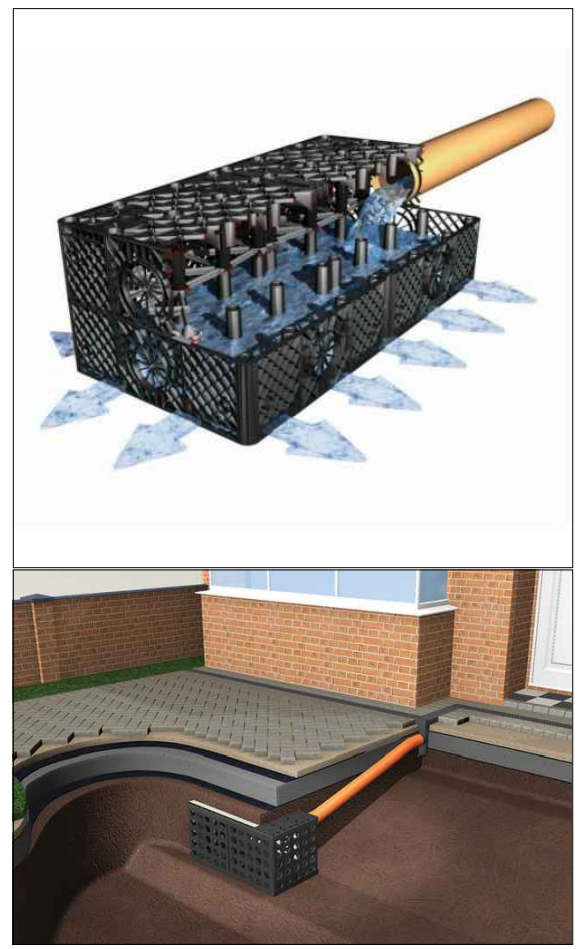


1 Proposed Ground Floor Plan
Scale 1:100

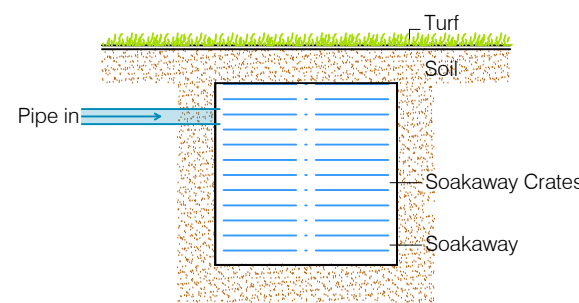

Soakaway Crates

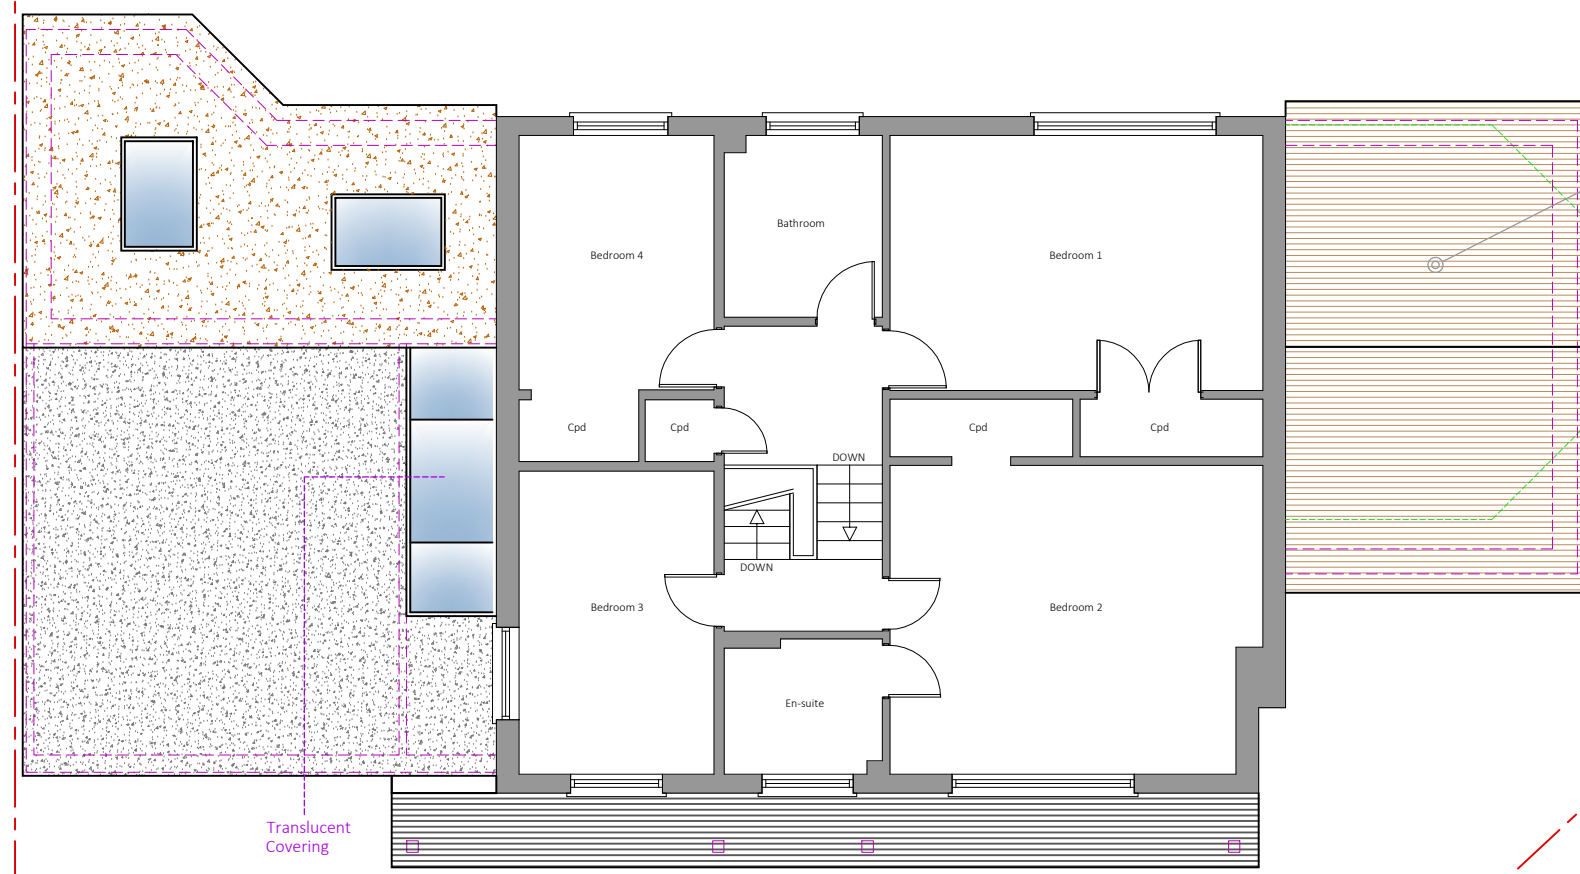


2 Proposed First Floor Plan
Scale 1:100

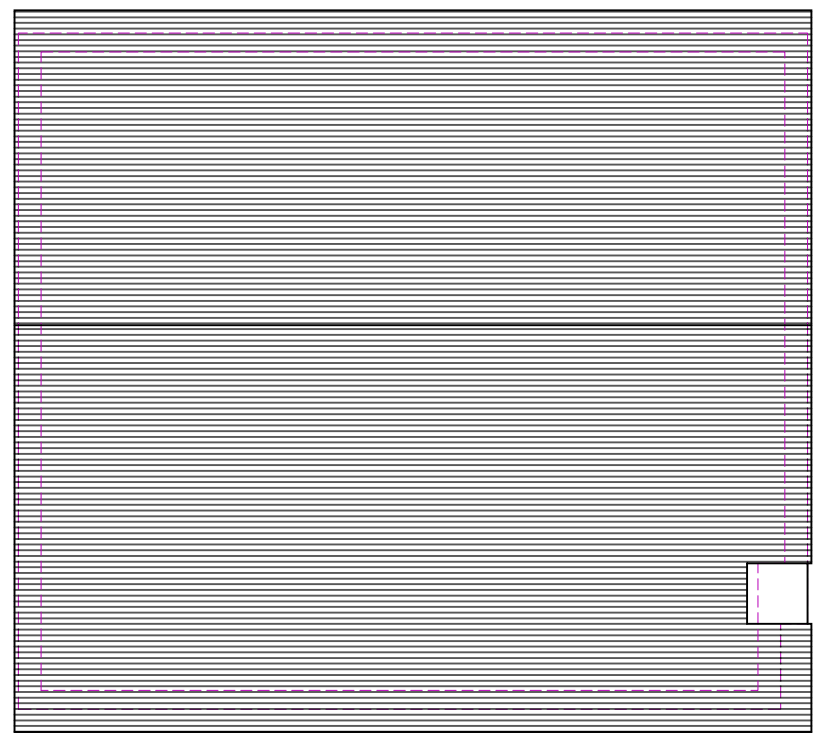


3 Proposed Roof Plan
Scale 1:100




4 Proposed Front Elevation
Scale 1:100

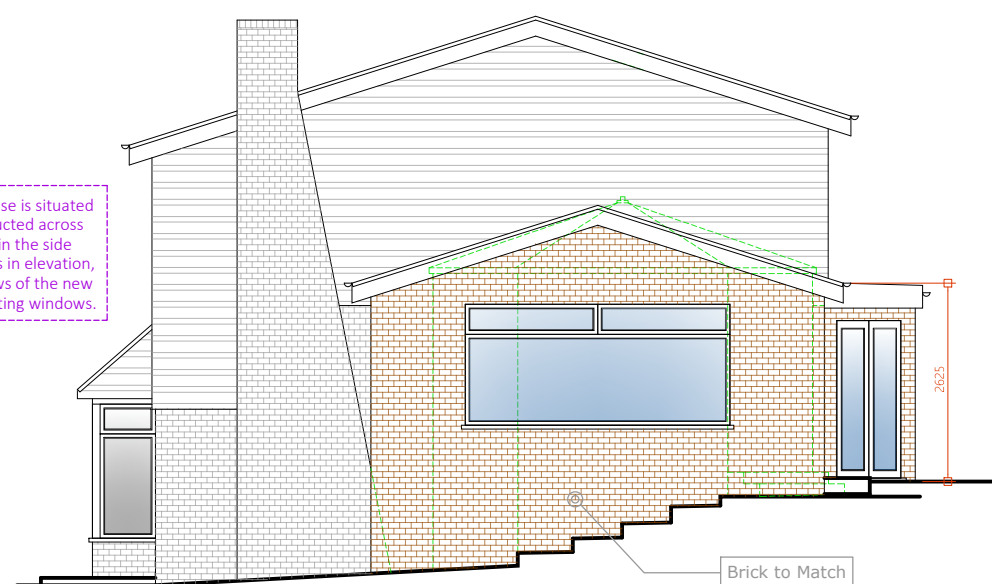


5 Proposed Side Elevation
Scale 1:100

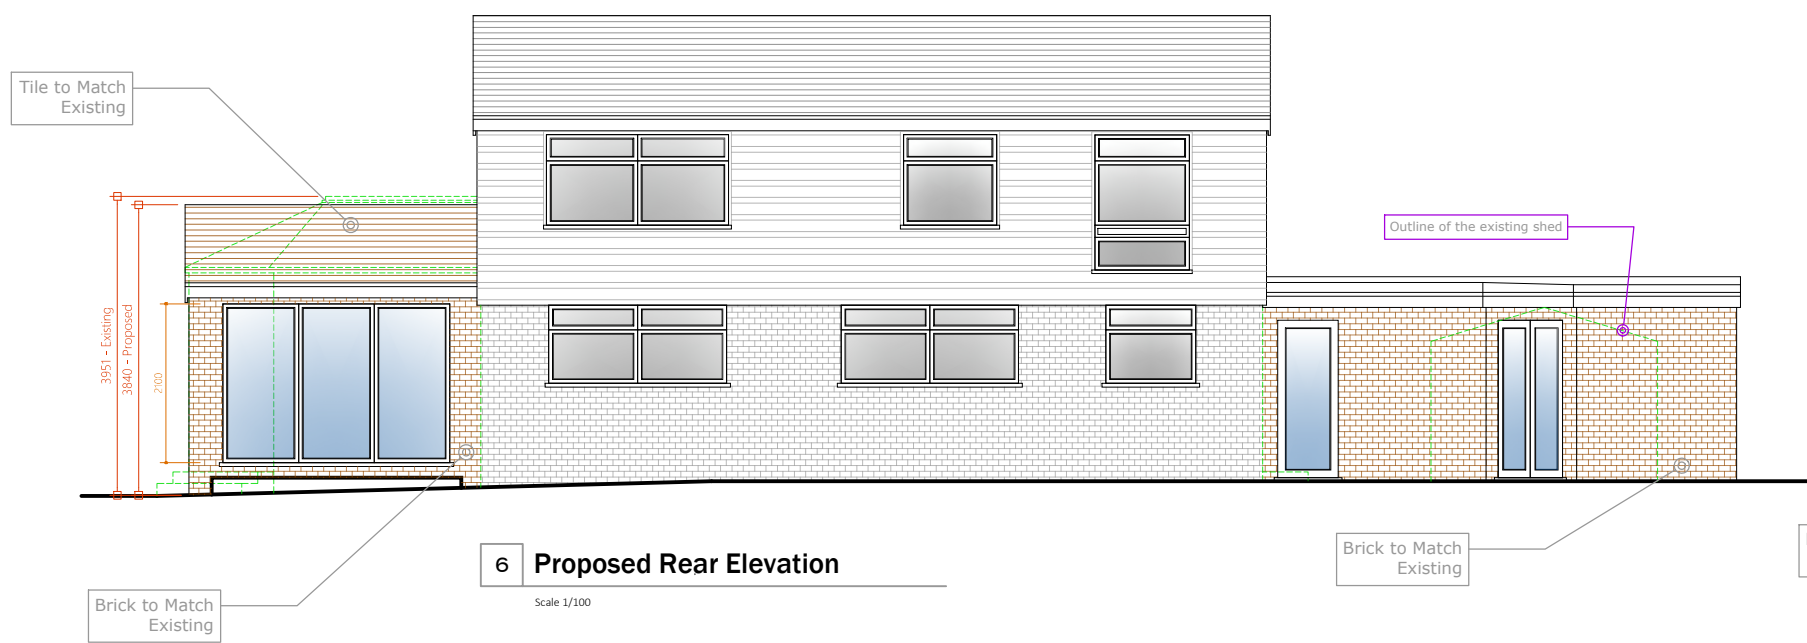


6 Proposed Rear Elevation
Scale 1:100

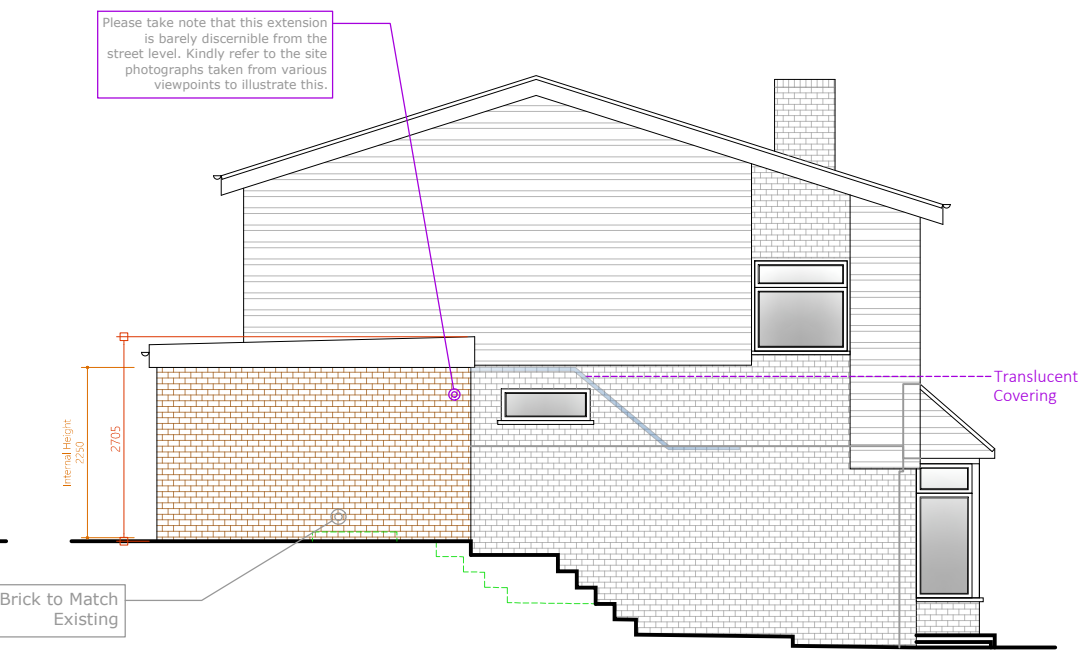

7 Proposed Side Elevation
Scale 1:100

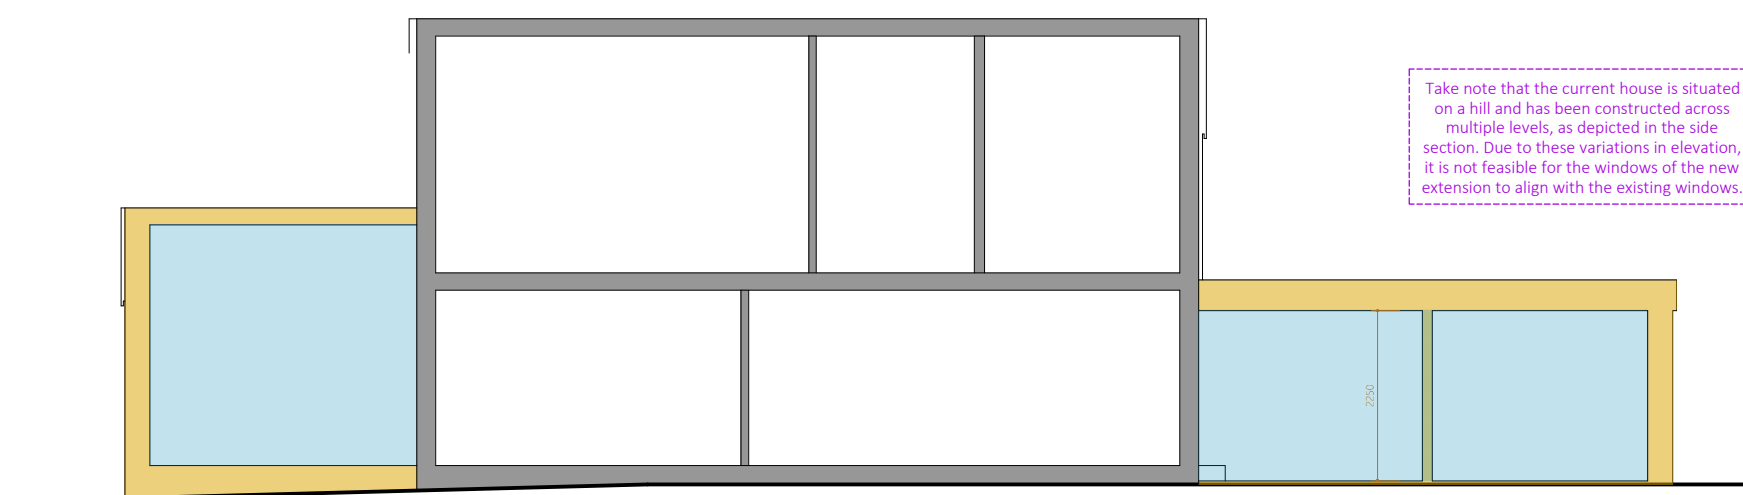


8 Proposed Rear Section
Scale 1:100

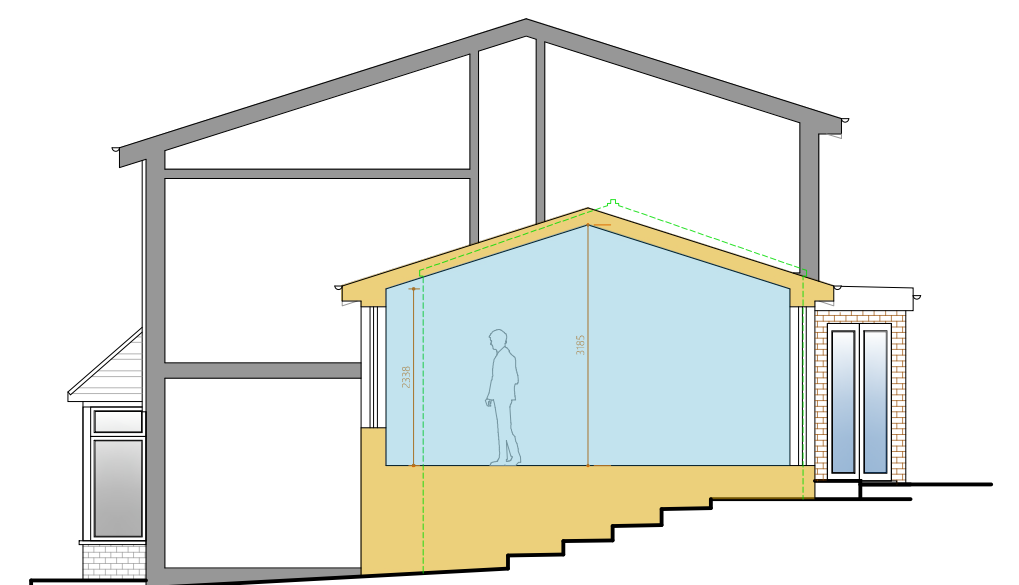

9 Proposed Side Section
Scale 1:100

PARTY WALL ACT 1996
OWNER/S MUST ENSURE ALL
PARTY WALL AGREEMENTS ARE
IN PLACE BEFORE ANY BUILDING
WORKS ARE TO COMMENCE

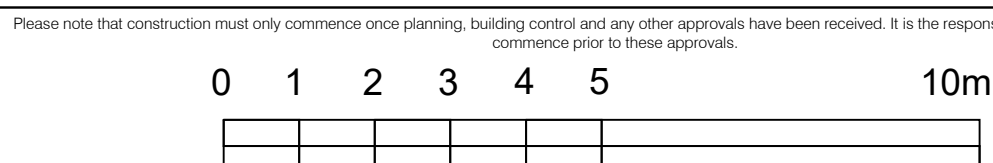

Legend	
Walls Removed	---
New Walls	---
Existing Walls to Remain	---
Boundary Wall	---
Sound Dampening Walls	---
Proposed Extensions	---

IMPORTANT GENERAL NOTE
The specification is to be read in conjunction with the plans/section details, and other associated structural details or may be provided.
All work is to be carried out in accordance with the Building Regulations, Approved and the Code of Practice and British Standards as necessary.
All dimensions, levels, area, position and location of structure is indicated on drawings are to be verified by the appointed Contractor on the prior to engaging in work. Any discrepancies must be reported to the Architect/Consultant/Engineer or responsible person immediately.
The Contractor is responsible for ensuring compliance with the CDM Regulations, and appropriate Health & Safety on the premises.
The Client/Building Owner must obtain any necessary PARTY WALL AGREEMENTS, prior to engaging in the work on site.

Rev	Date	Description
1	15-05-2024	Pre-application Meeting Changes

Rev	Date	Description
1	15-05-2024	Pre-application Meeting Changes

Planning Issue

As Stated
1st
May-24
NE AP
DontMoveExtend.com
1000 DonMoveExtend.com
Tel: 0208 306 0011
5 Sheffton Rise
Northwood
HA6 3RE
Planning Permission Specialist
Proposed
Plans & Elevations
Drawing Number
SR5-03-1002
Copyright © 2024