

ALL DIMENSIONS TO BE CHECKED ON SITE. ANY DISCREPANCIES MUST BE REPORTED TO THE ARCHITECT FOR VERIFICATION PRIOR TO COMMENCEMENT OF THE EFFECTED WORKS. IF IN DOUBT ASK. THIS DRAWING IS COPYRIGHT.

| | | |
|--------|------|---------------|
| Rev No | Date | Revision note |
|--------|------|---------------|

P1 01.06.2021 Preliminary Issue.

A


B

C


D

E

F

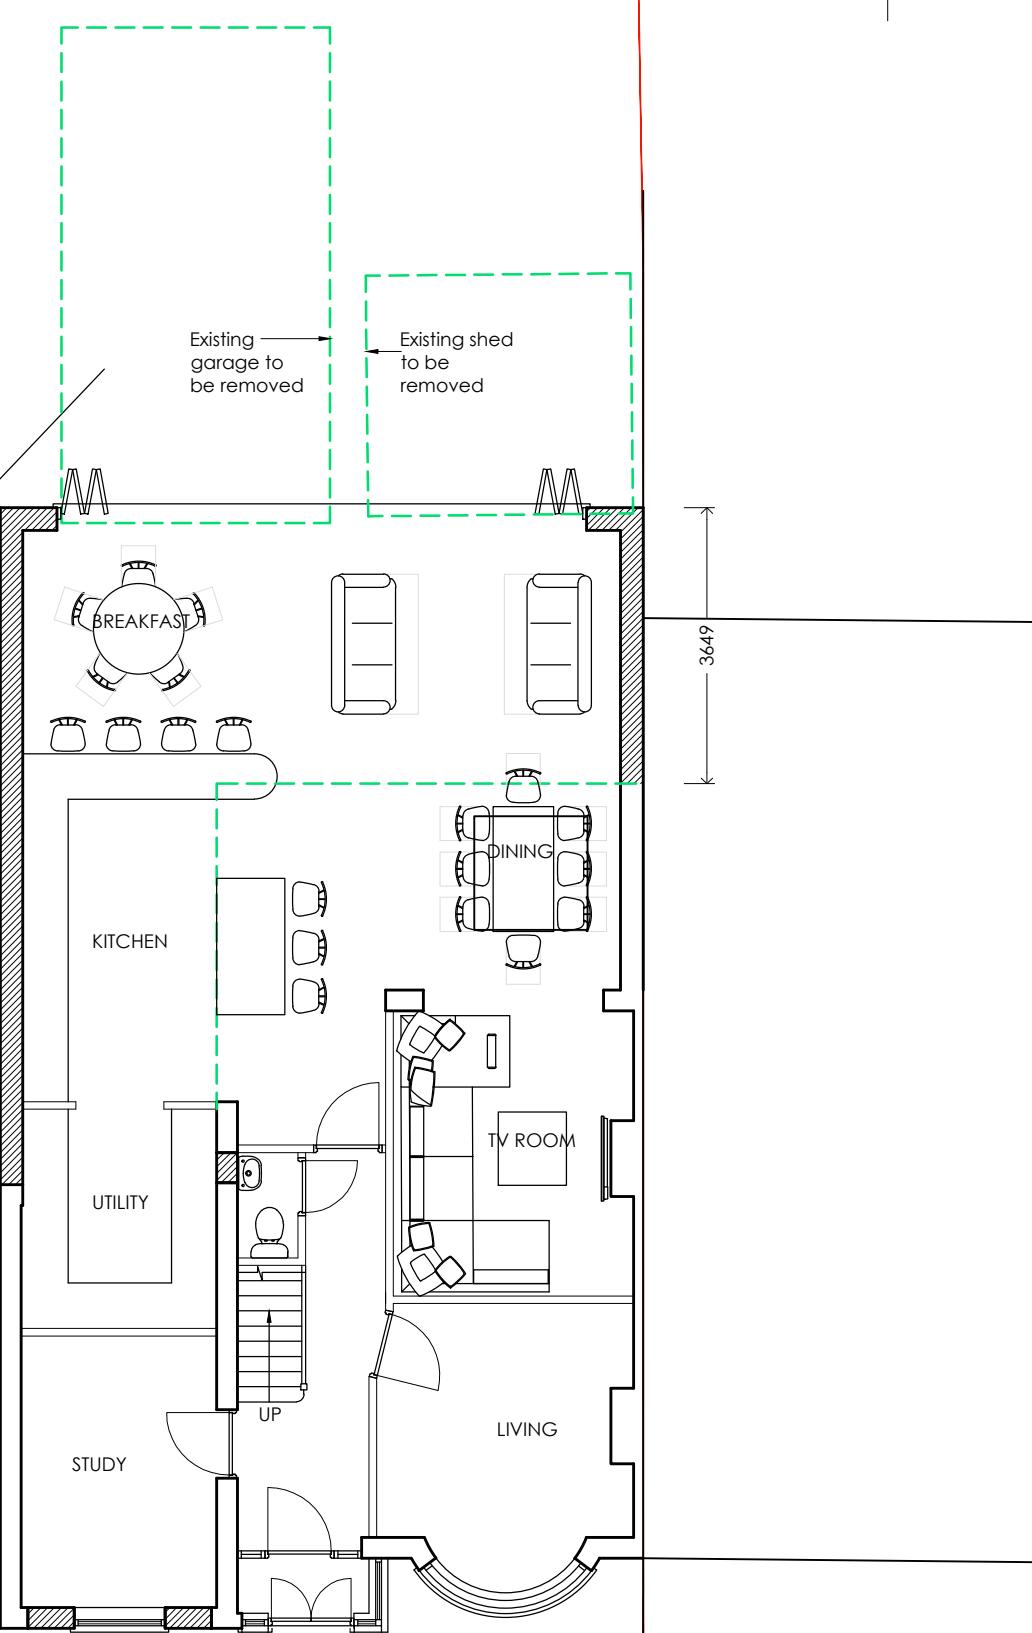

GROUND FLOOR PLAN

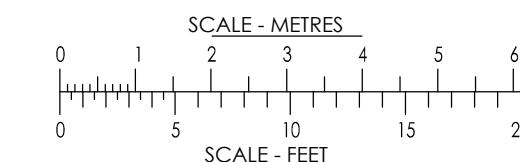

jb
architects

JOB TITLE
59 LADYGATE LANE
RUISLIP
HA4 7QX

DRG TITLE
PROPOSED GROUND FLOOR PLAN

| | |
|---------------------------------|-----------------|
| SCALE 1:100 @ A3 | DATE MAY '21 |
| TEL: (01895) 272 446 | |
| FAX: (01895) 272 483 | |
| EMAIL: admin@jbarchitects.co.uk | |
| JOB NO. 11142 | DRG NO. 111 |
| REV P1 | |

B R O O K H O U S E
54a COWLEY MILL ROAD
UXBRIDGE UB8 2PX