



ALL DIMENSIONS TO BE CHECKED ON SITE. ANY DISCREPANCIES MUST BE REPORTED TO THE ARCHITECT FOR VERIFICATION PRIOR TO COMMENCEMENT OF THE EFFECTED WORKS. IF IN DOUBT ASK. THIS DRAWING IS COPYRIGHT.

Rev No	Date	Revision note
P1	01.06.2021	Preliminary Issue.
P2	15.10.2021	Extension revised.
P3	15.10.2021	Further reduction of ground floor extension.

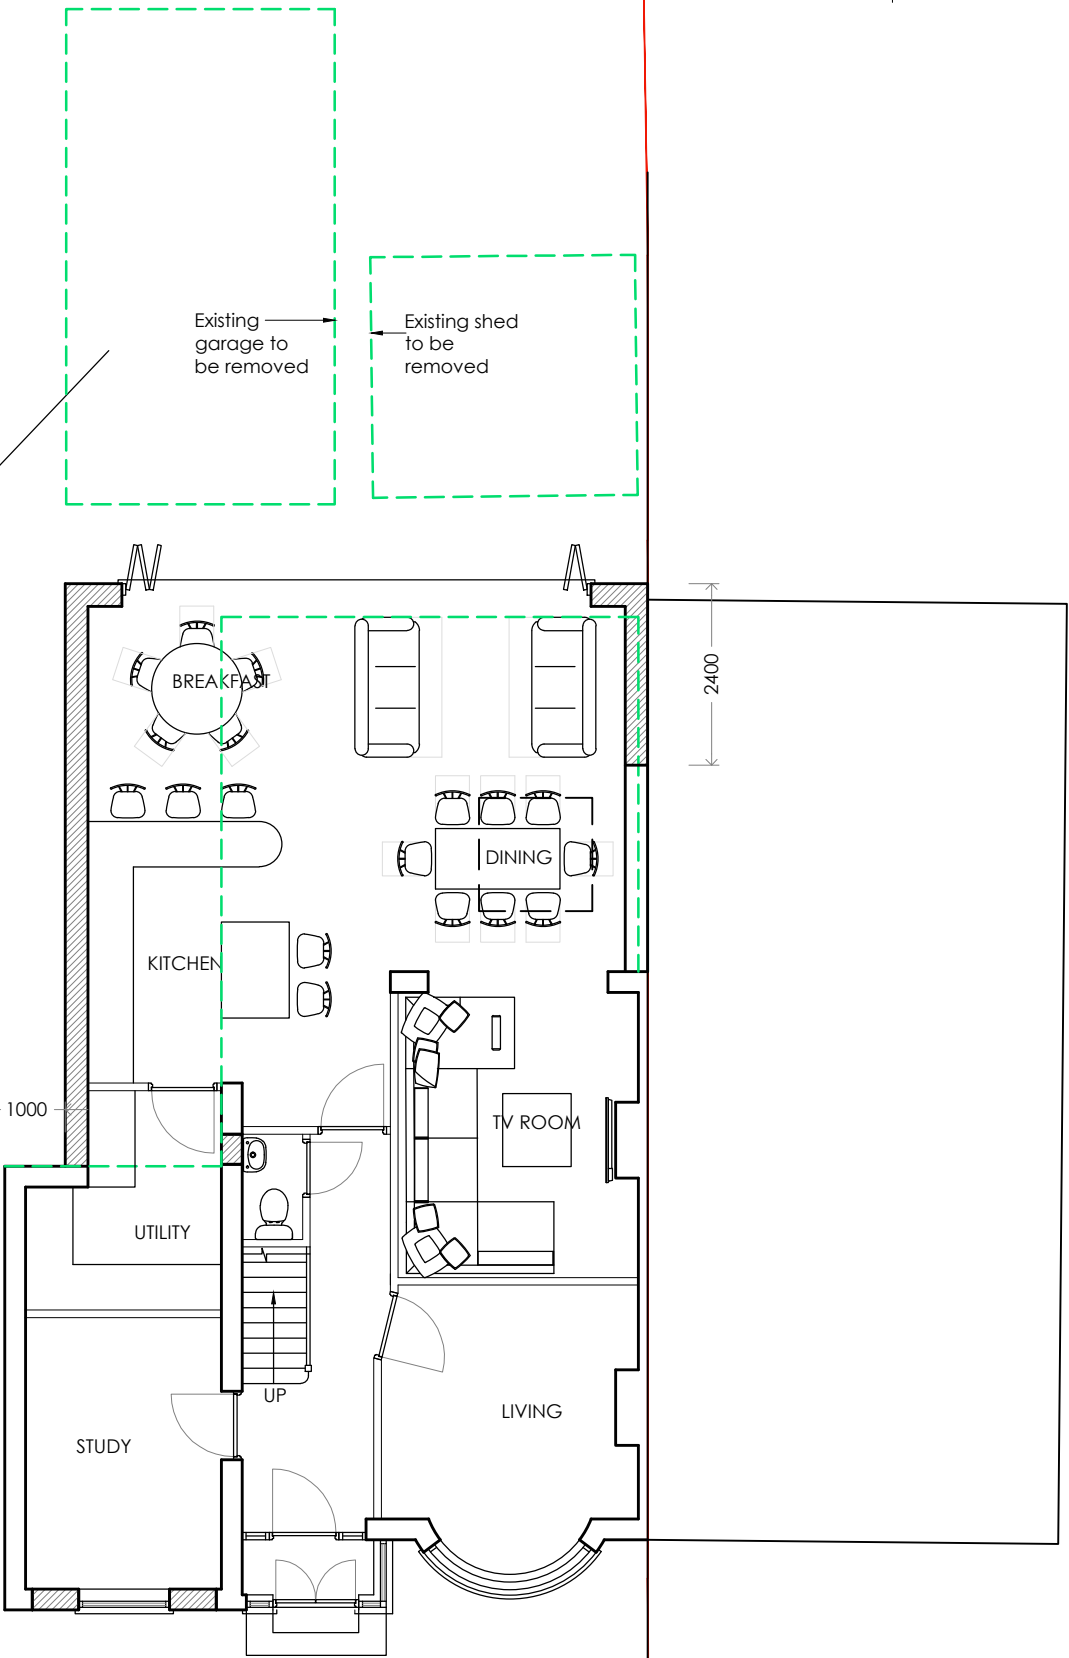

GROUND FLOOR PLAN

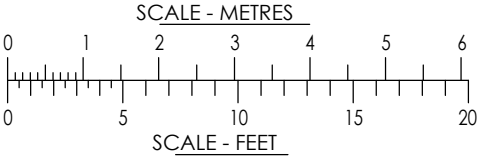

jpb
architects

BROOK HOUSE
54a COWLEY MILL ROAD
UXBRIDGE UB8 2FX
TEL: (01895) 272 446
FAX: (01895) 272 483
EMAIL: admin@jpbarchitects.co.uk

JOB TITLE
59 LADYGATE LANE
RUISLIP
HA4 7QX

DRG TITLE
PROPOSED GROUND FLOOR PLAN

SCALE	DATE	
1:100 @ A3	MAY '21	
JOB NO.	DRG NO.	REV
11142	111	P3