

ALL DIMENSIONS TO BE CHECKED ON SITE. ANY DISCREPANCIES MUST BE REPORTED TO THE ARCHITECT FOR VERIFICATION PRIOR TO COMMENCEMENT OF THE EFFECTED WORKS. IF IN DOUBT ASK. THIS DRAWING IS COPYRIGHT.

Rev No	Date	Revision note
P1	01.06.2021	Preliminary Issue.

A




B

C

D

E

F

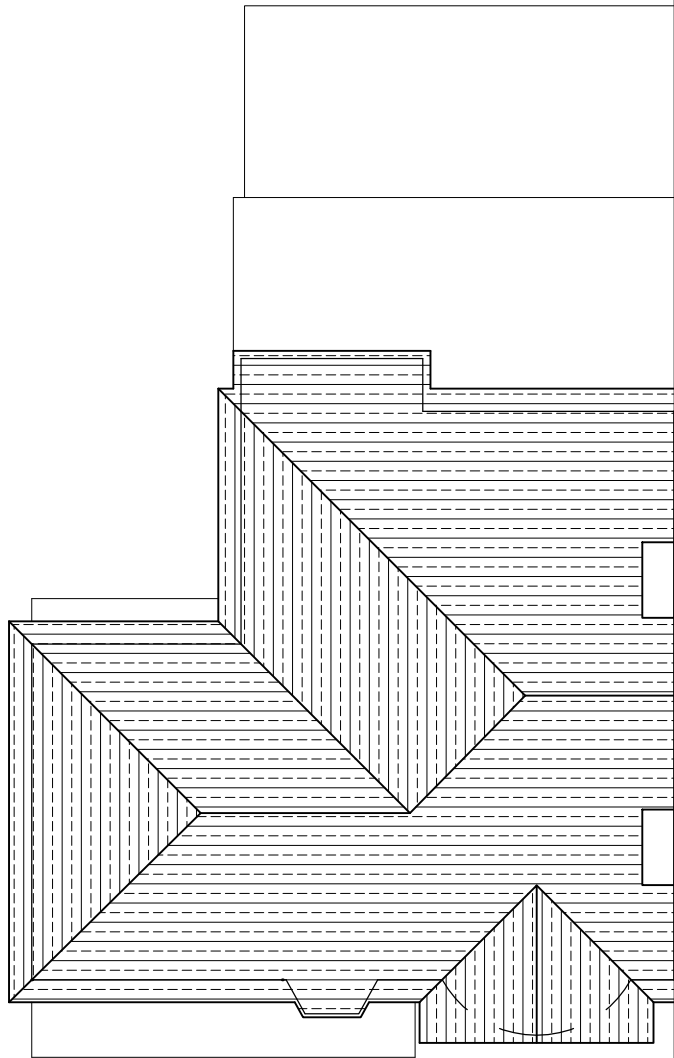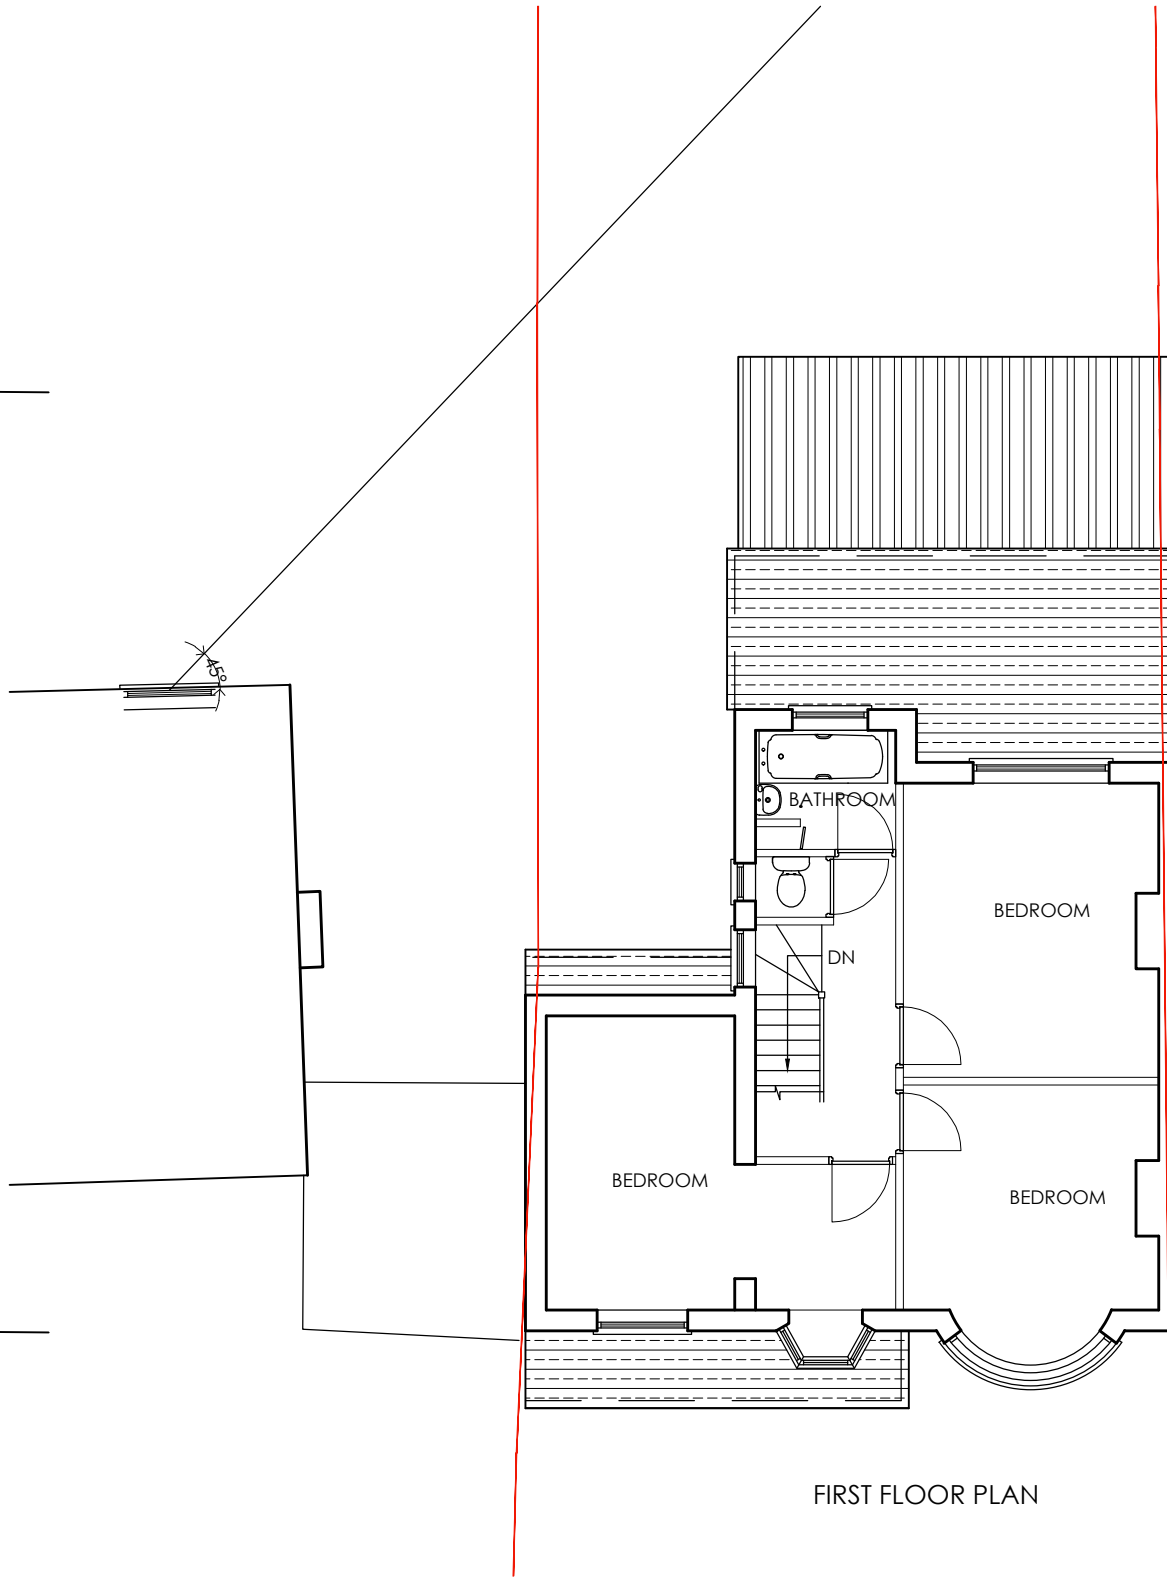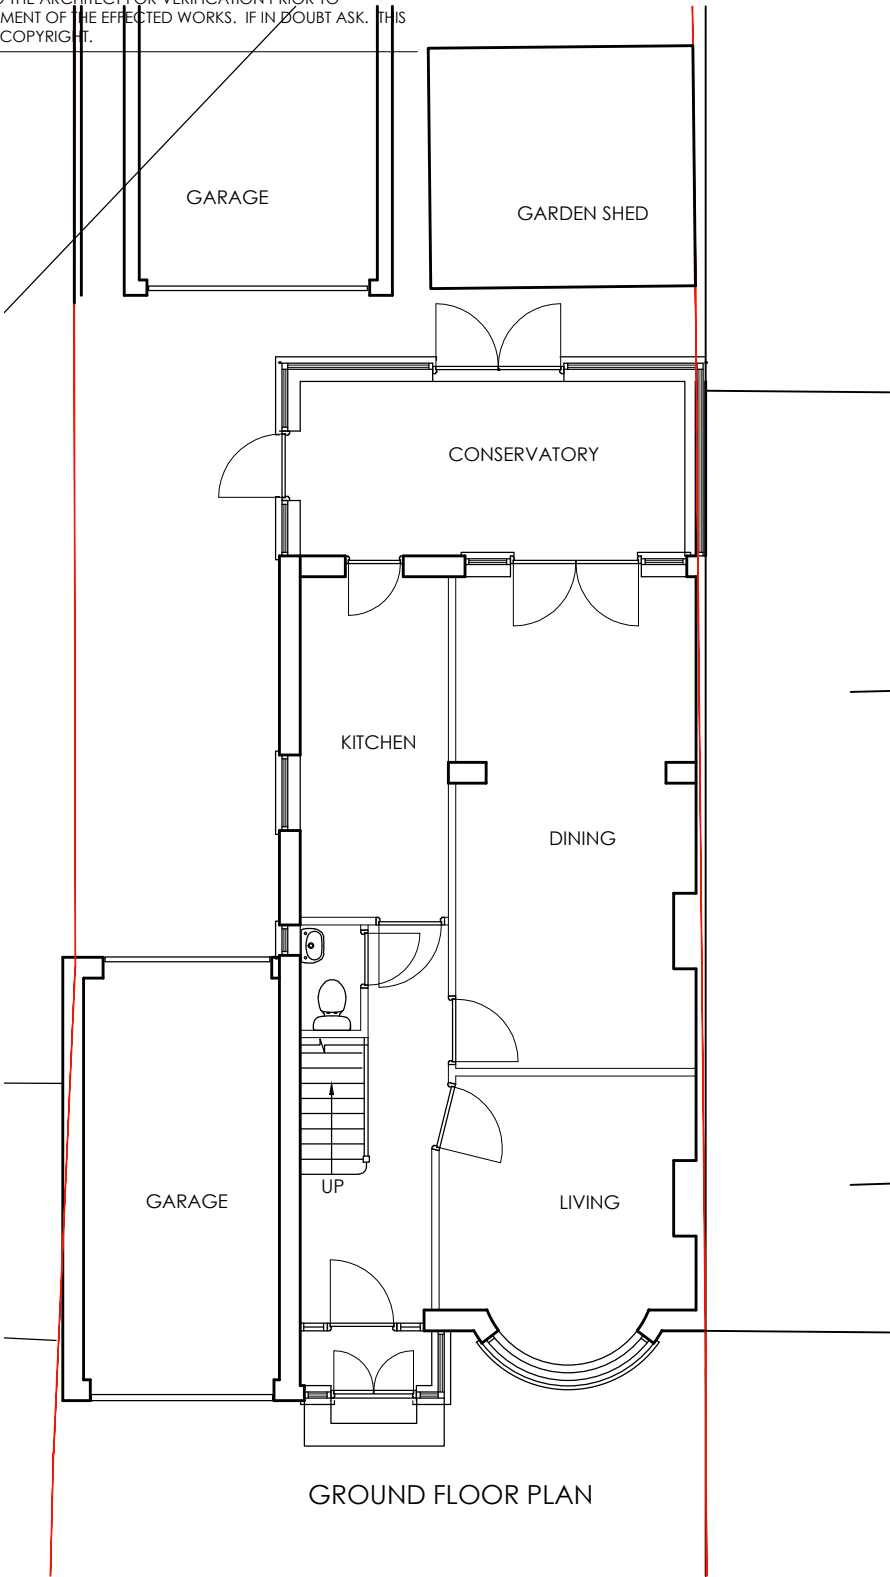

ROOF PLAN

JOB TITLE  
59 LADYGATE LANE  
RUISLIP  
HA4 7QX

DRG TITLE  
EXISTING PLANS

SCALE  
1:100 @ A3

JOB NO.  
11142

DRG NO.  
102

DATE  
MAY '21

REV  
P1

**jpb**  
architects

BROOK HOUSE  
54a COWLEY MILL ROAD  
UXBRIDGE UB8 2FX

TEL: (01895) 272 446  
FAX: (01895) 272 483  
EMAIL: admin@jpbarchitects.co.uk

