

ALL DIMENSIONS TO BE CHECKED ON SITE. ANY DISCREPANCIES MUST BE REPORTED TO THE ARCHITECT FOR VERIFICATION PRIOR TO COMMENCEMENT OF THE EFFECTED WORKS. IF IN DOUBT ASK. THIS DRAWING IS COPYRIGHT.

Rev No	Date	Revision note
--------	------	---------------

P1 24.11.2021 Preliminary Issue.

A

B

C

D

E

F

12

57

59

GROUND FLOOR PLAN

GARAGE

KITCHEN

DINING

LIVING


UP

DOWN

CONSERVATORY




SCALE - METRES

 


SCALE - FEET


PROPOSED BLOCK PLAN
SCALE 1:200

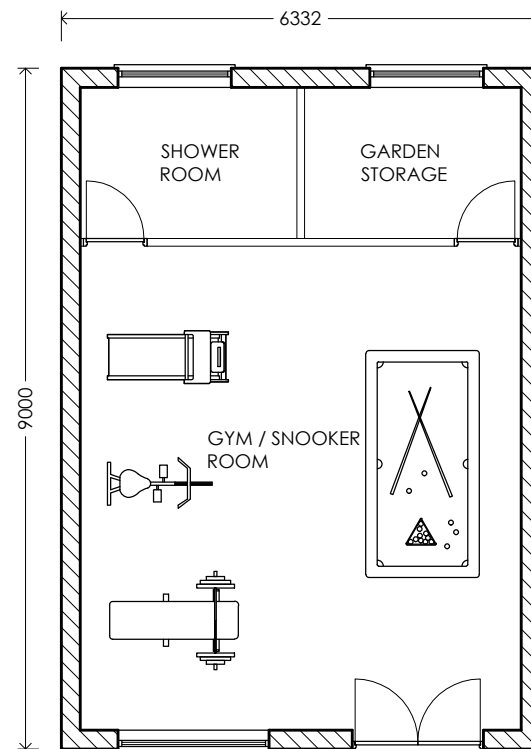


OUTBUILDING PLAN

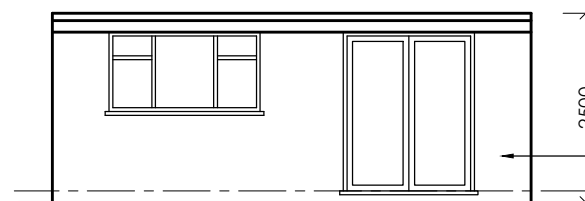

FRONT ELEVATION @ 1:100

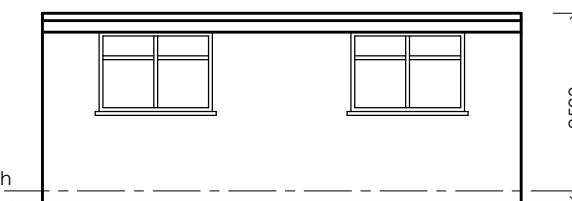

REAR ELEVATION

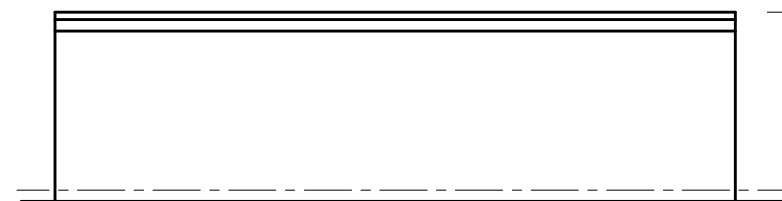

SIDE ELEVATION

jpb
architects

BROOK HOUSE
54a COWLEY MILL ROAD
UXBRIDGE UB8 2FX
TEL: (01895) 272 446
FAX: (01895) 272 483
EMAIL: admin@jpbarchitects.co.uk

JOB TITLE
59 LADYGATE LANE
RUISLIP
HA4 7QX

DRG TITLE
PROPOSED OUTBUILDING PLAN

SCALE
1:100, 250 @ A3

DATE
NOV '21

JOB NO.
11142

DRG NO.
131

REV
P1