





NOTES:
All dimensions must be checked on site and not scaled from this drawing.

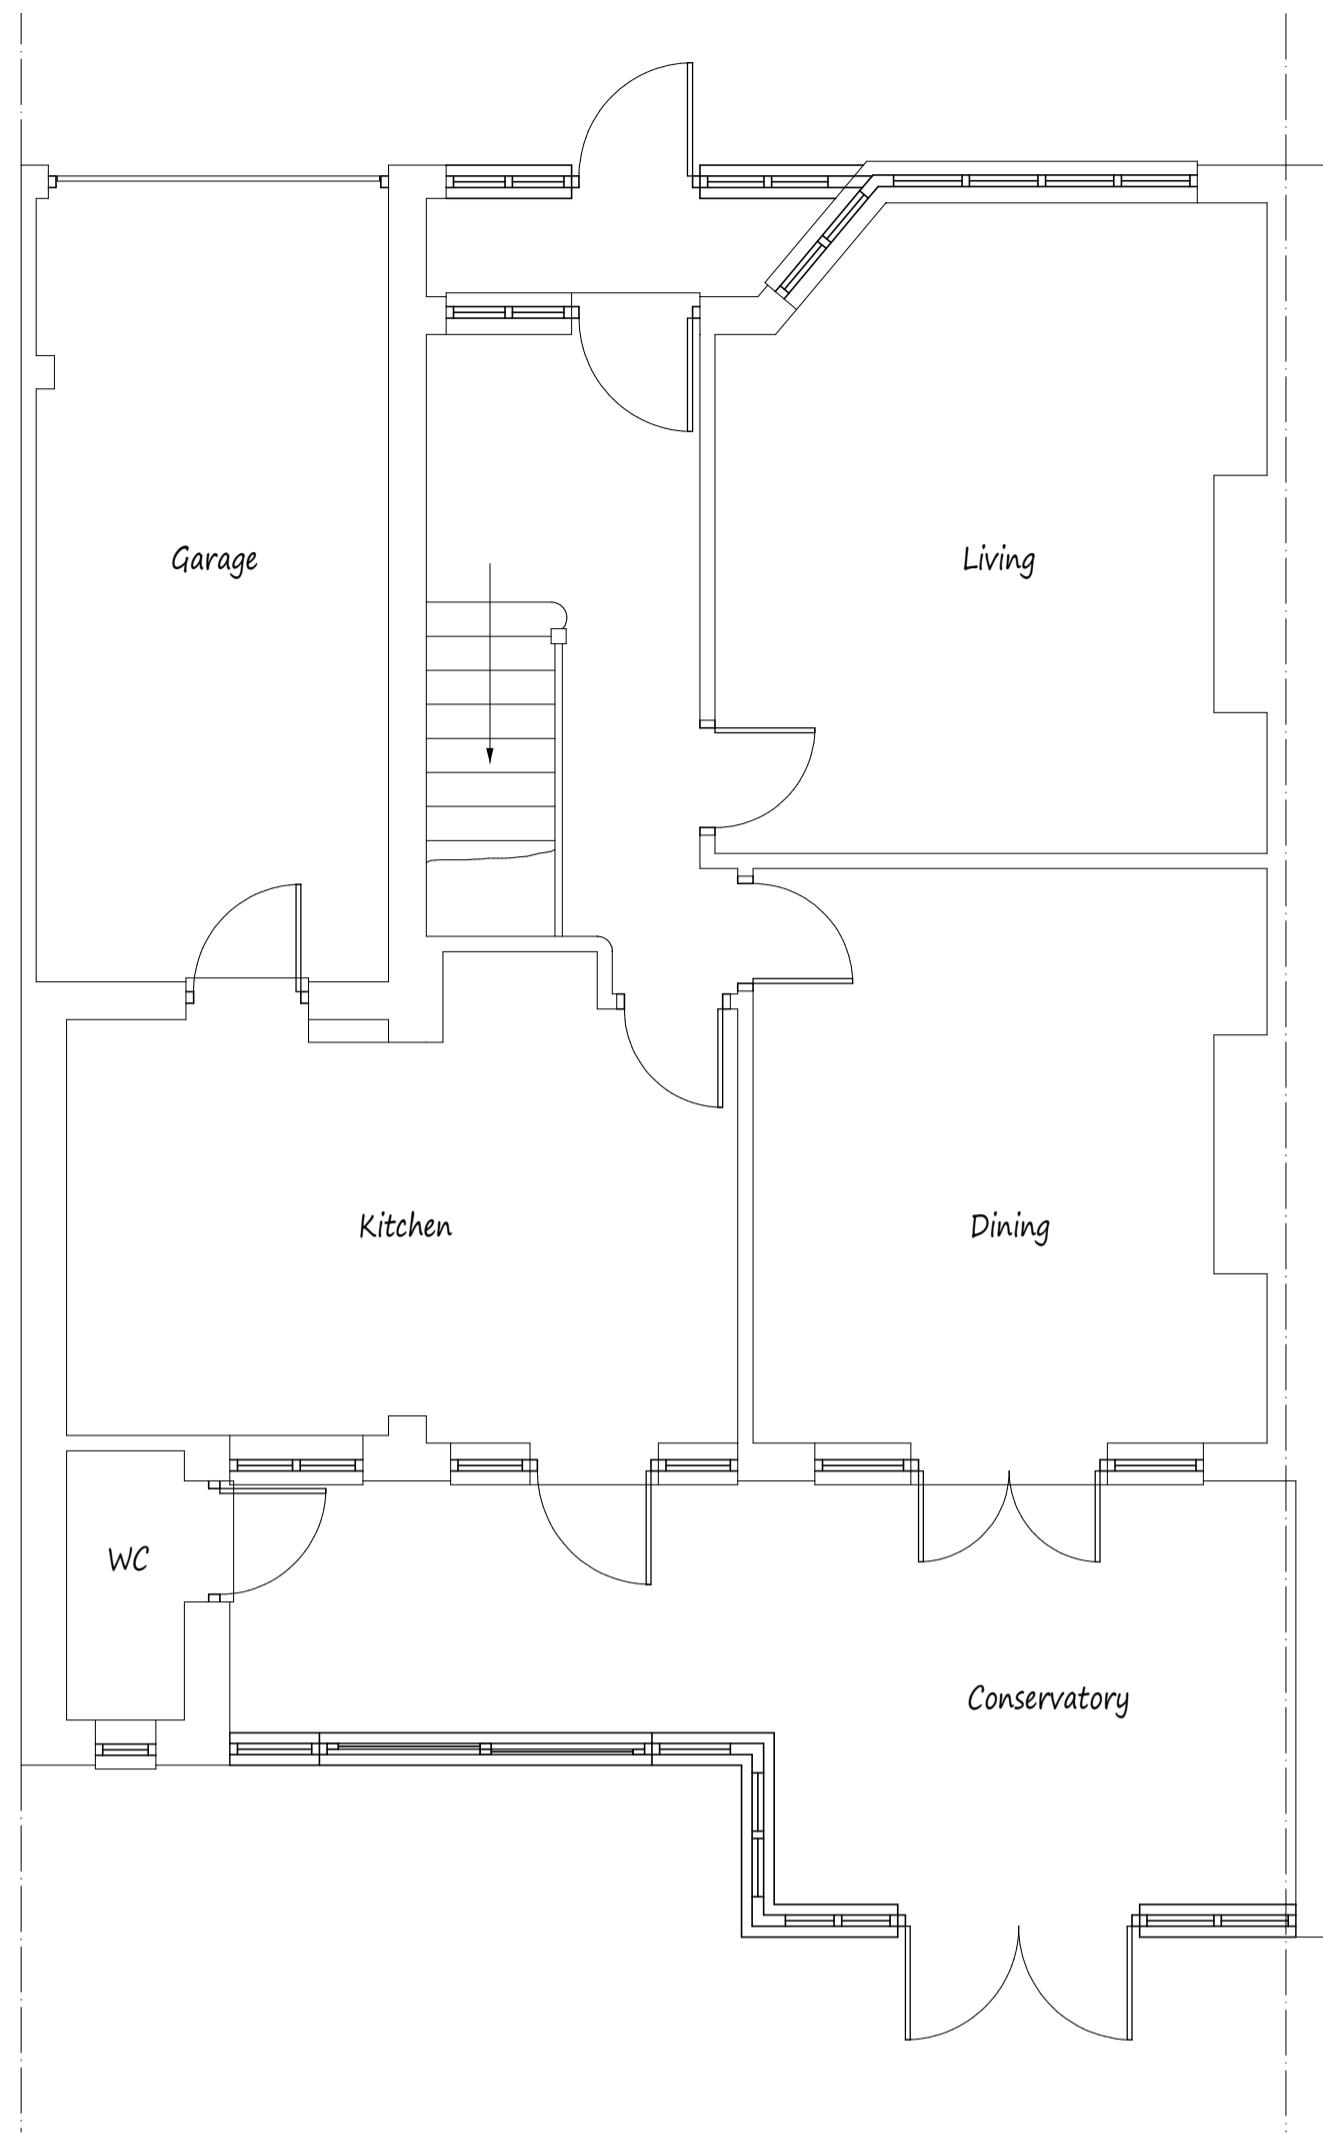

Existing Ground Floor Plan

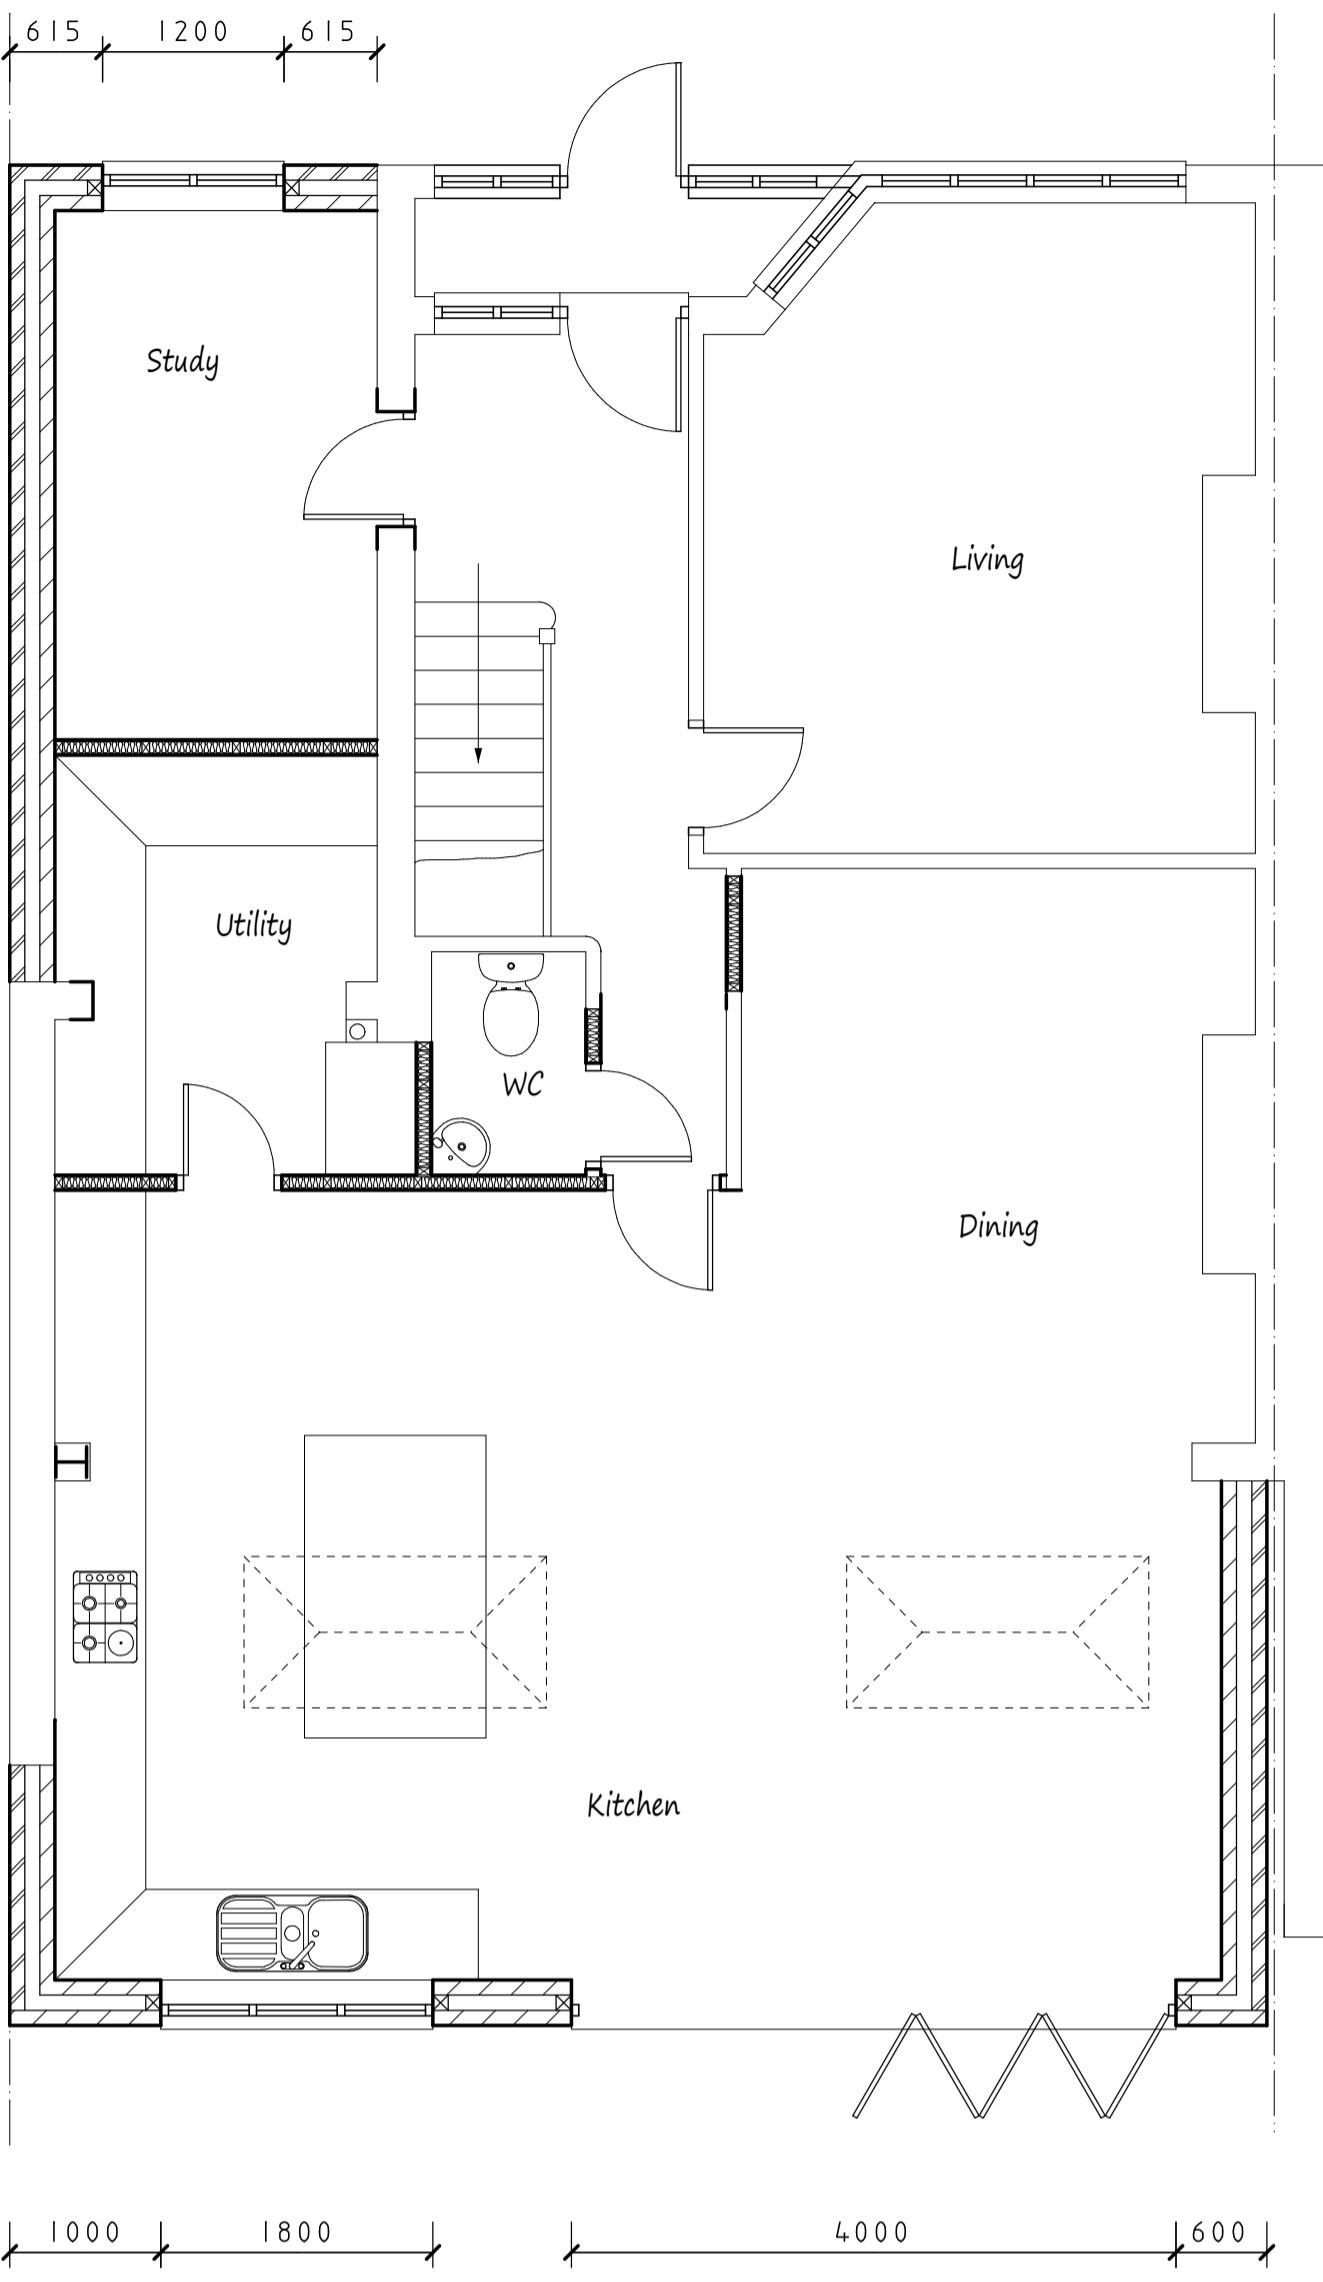

Proposed Ground Floor Plan

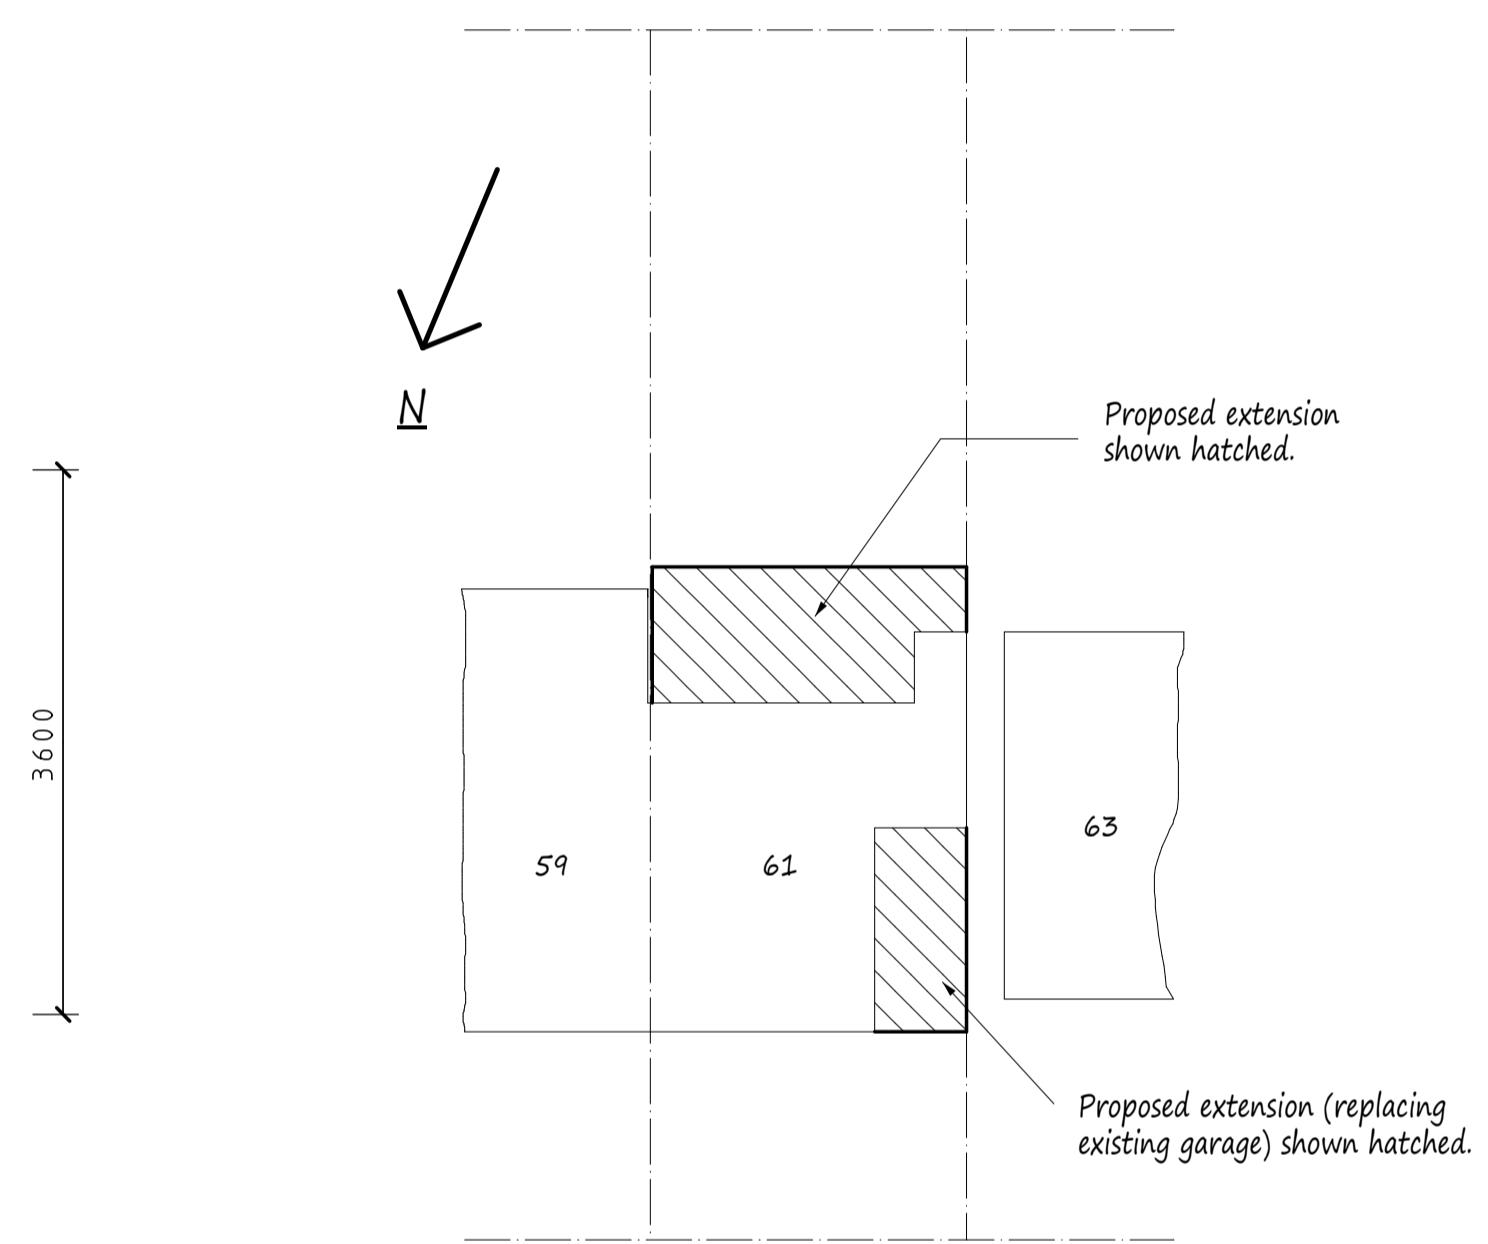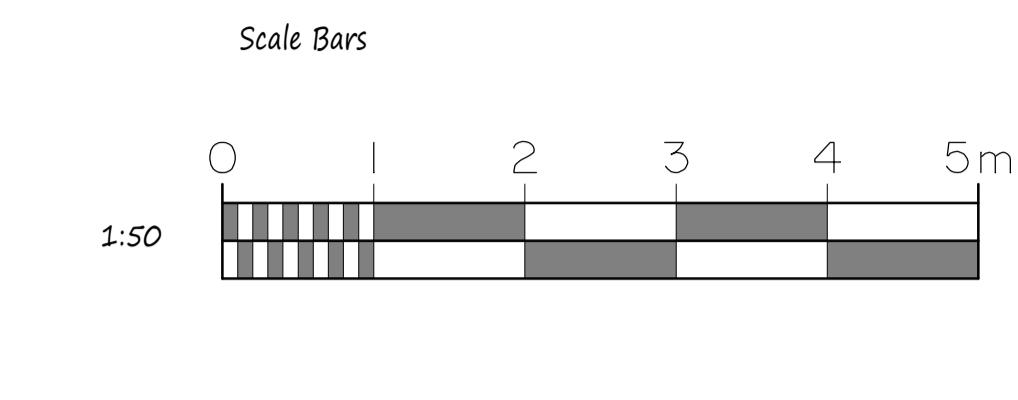

Site Plan scale 1:200

A
Date Revisions
Copyright

Pottle & Co Ltd.
Building Design &
Management Services

Suite A
128 Manor Way
Ruislip
Middlesex
HA4 8HR

Tel: 01895 622800
www.pottle.uk.com

Client
Mr Badu & Miss Muncaster

Job Title

61 Shenley Avenue
Ruislip Manor
Middlesex



Drawing Title

Proposed Single Storey Rear Extension and Side Extension
Replacing Existing Garage.

Scale
1:50, 100, 200

Date
December 2020 Drawn by
MPP

Drg No.
4468/01

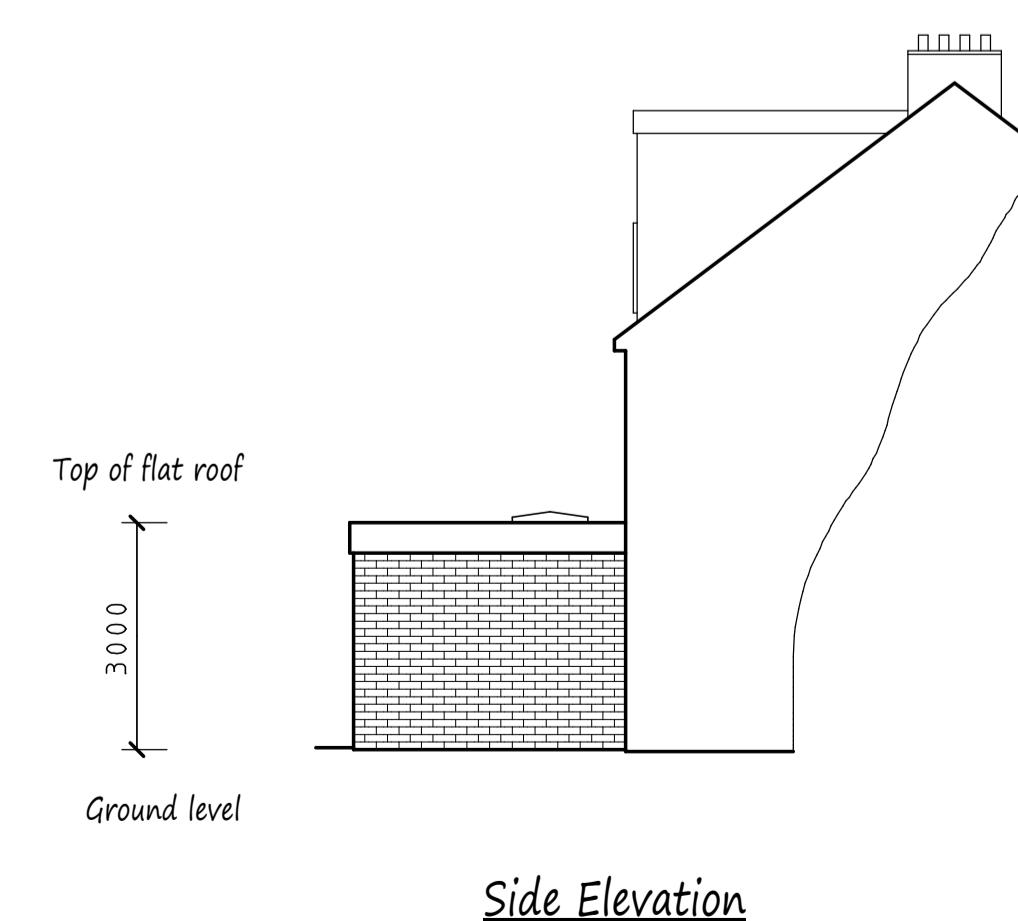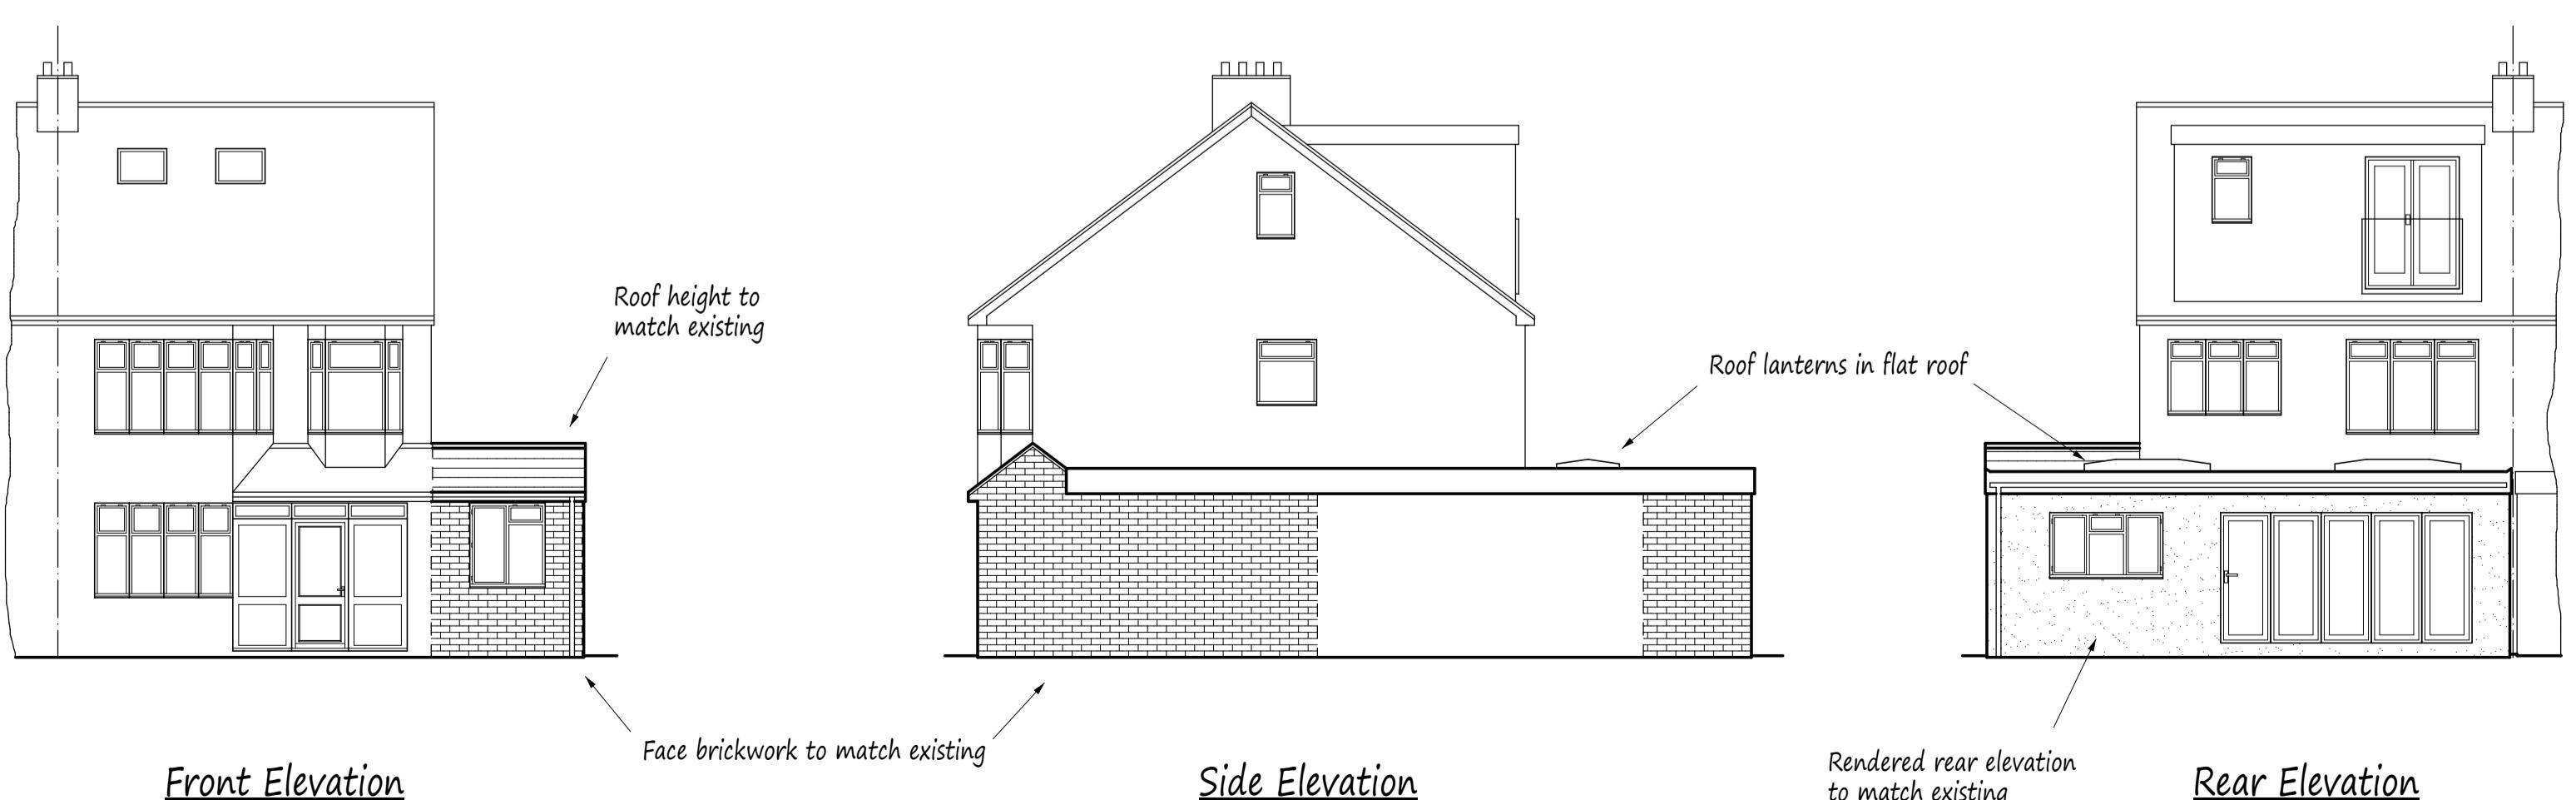

Side Elevation