



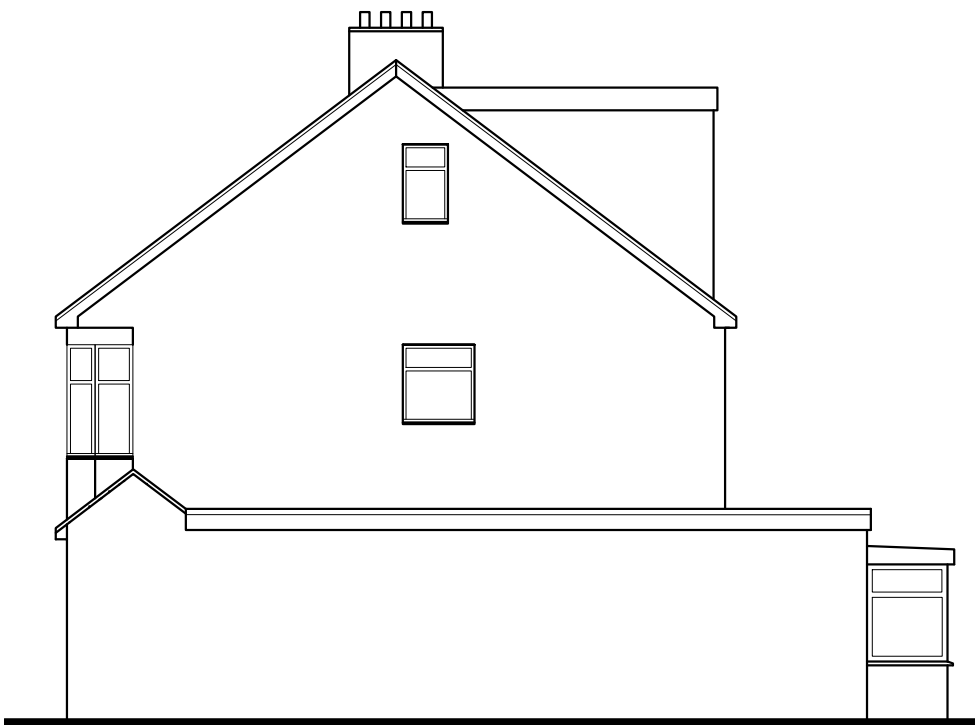


EXISTING SIDE (WEST) ELEVATION




EXISTING REAR (SOUTH) ELEVATION

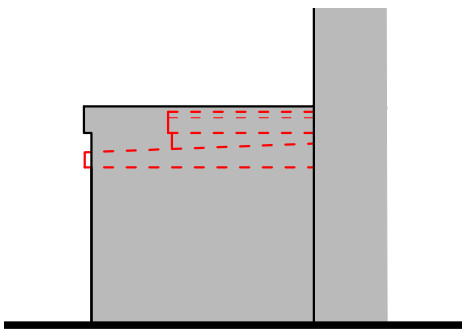


PART SIDE (EAST) ELEVATION

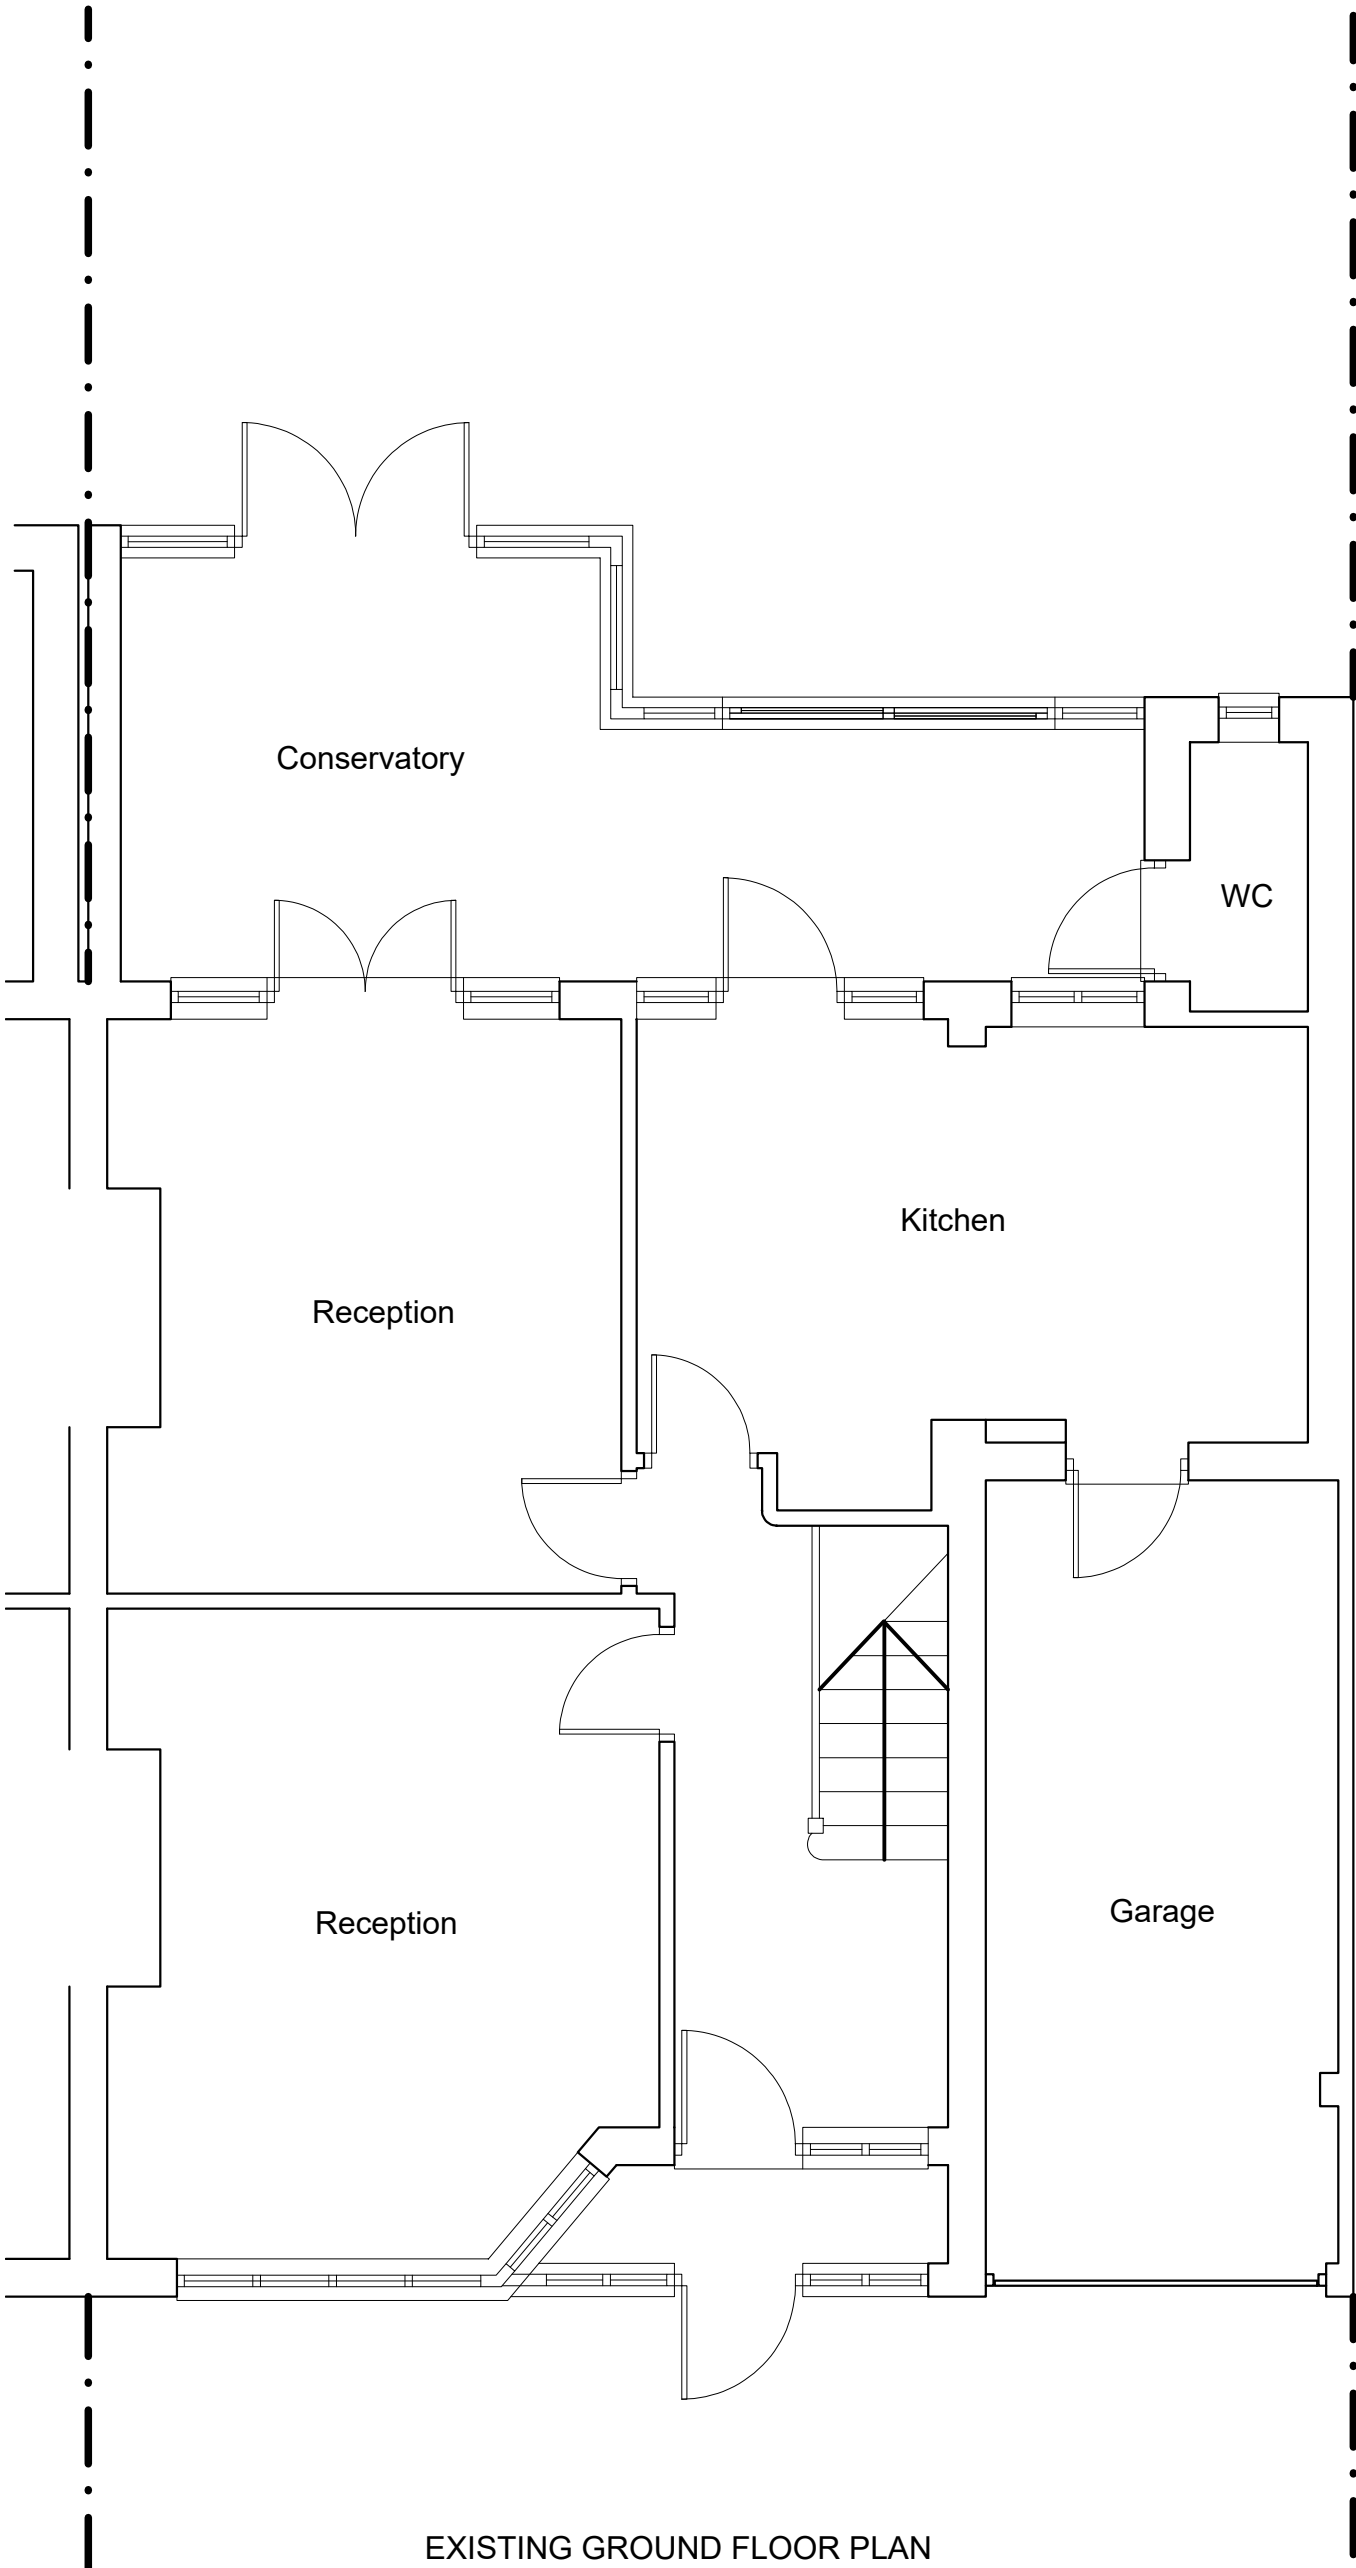

EXISTING GROUND FLOOR PLAN

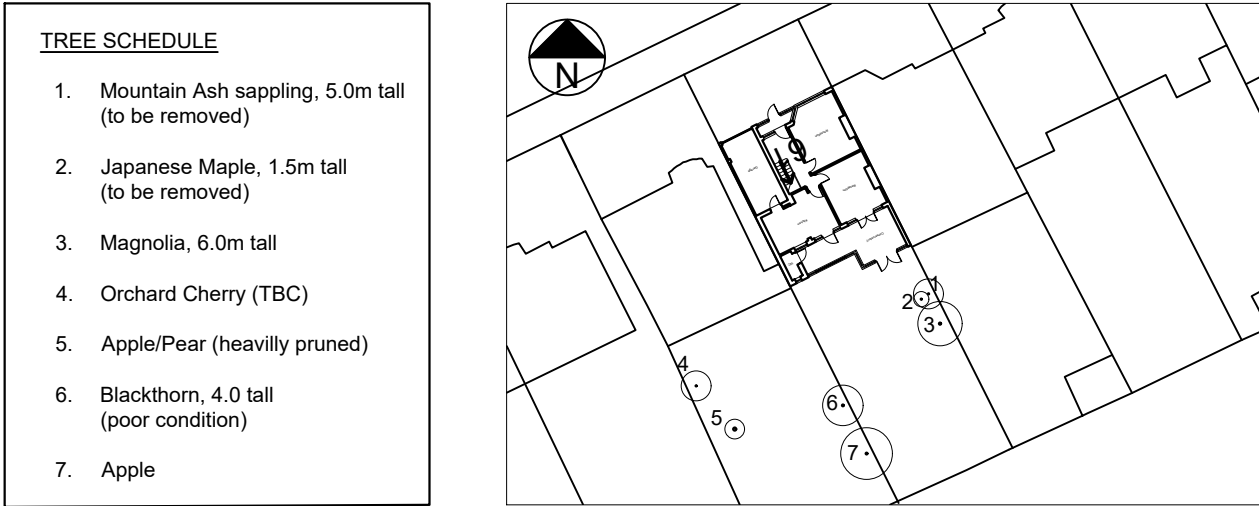

EXISTING BLOCK PLAN (1:500)

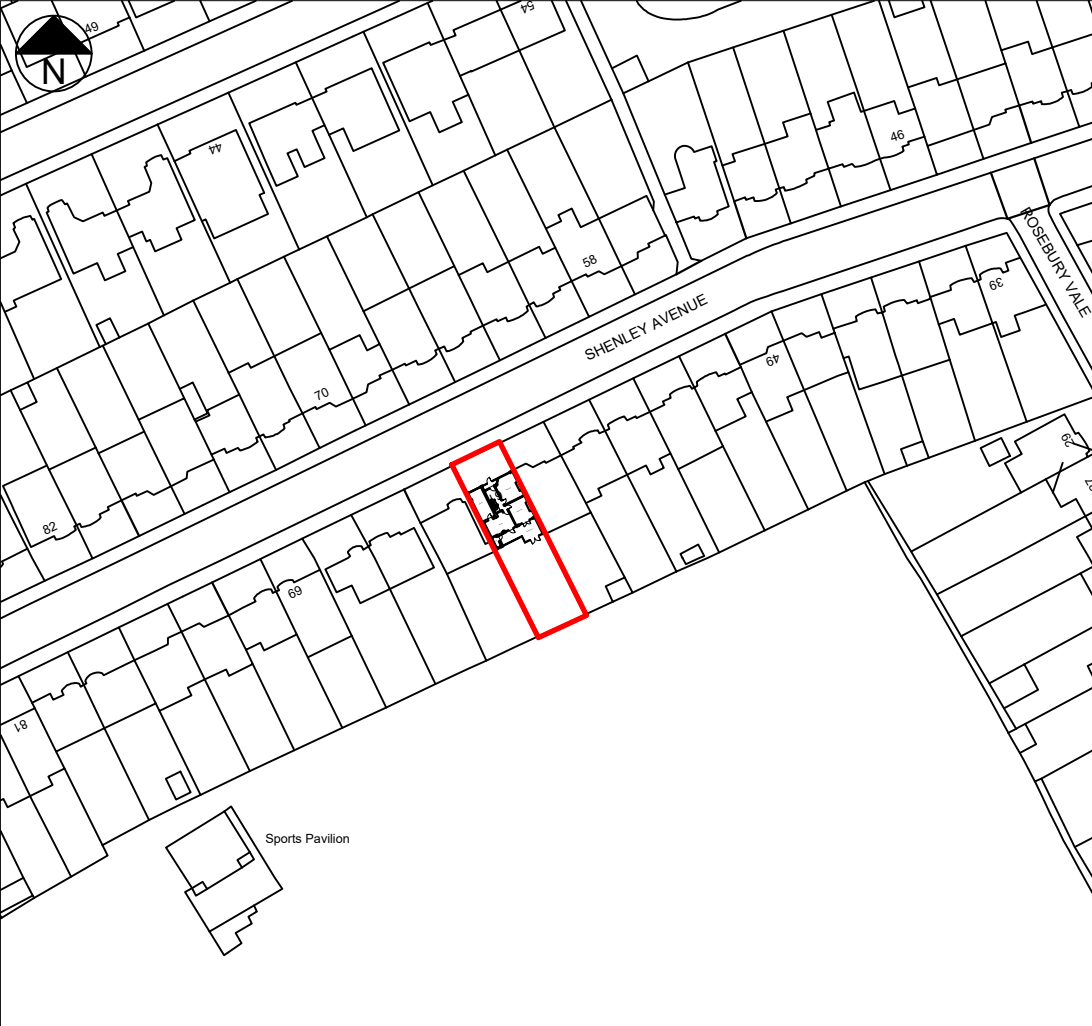

LOCATION PLAN (1:1250)

T R Harris Design & Surveying Services
559 Rayners lane, Pinner, Middlesex HA5 5HP
www.trharrisdesign.co.uk Tel: 07957 619812

PROJECT


61 Shenley Avenue
Ruislip
HA4 6BT

TITLE

Existing Plans & Elevations




SCALE BAR 1:50

 

SCALE BAR 1:100


SCALE	1:50 & 1:100 @ A2	DRAWING NO.
DATE	October 2024	24/61SA/01

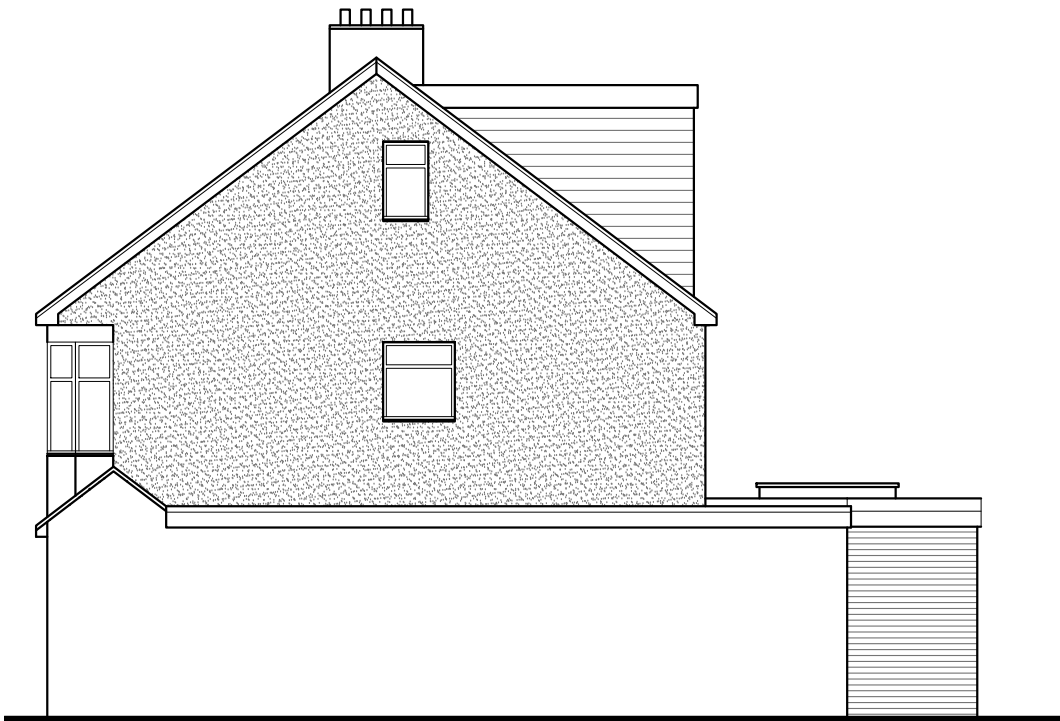


PROPOSED SIDE (WEST) ELEVATION



PROPOSED REAR (SOUTH) ELEVATION

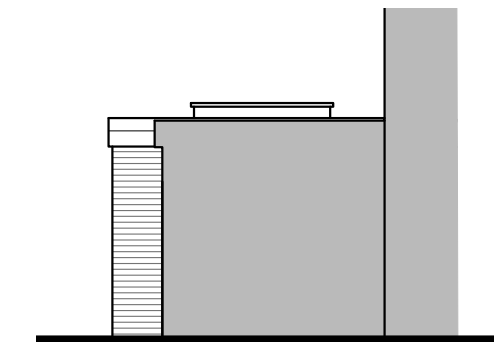


PART SIDE (EAST) ELEVATION

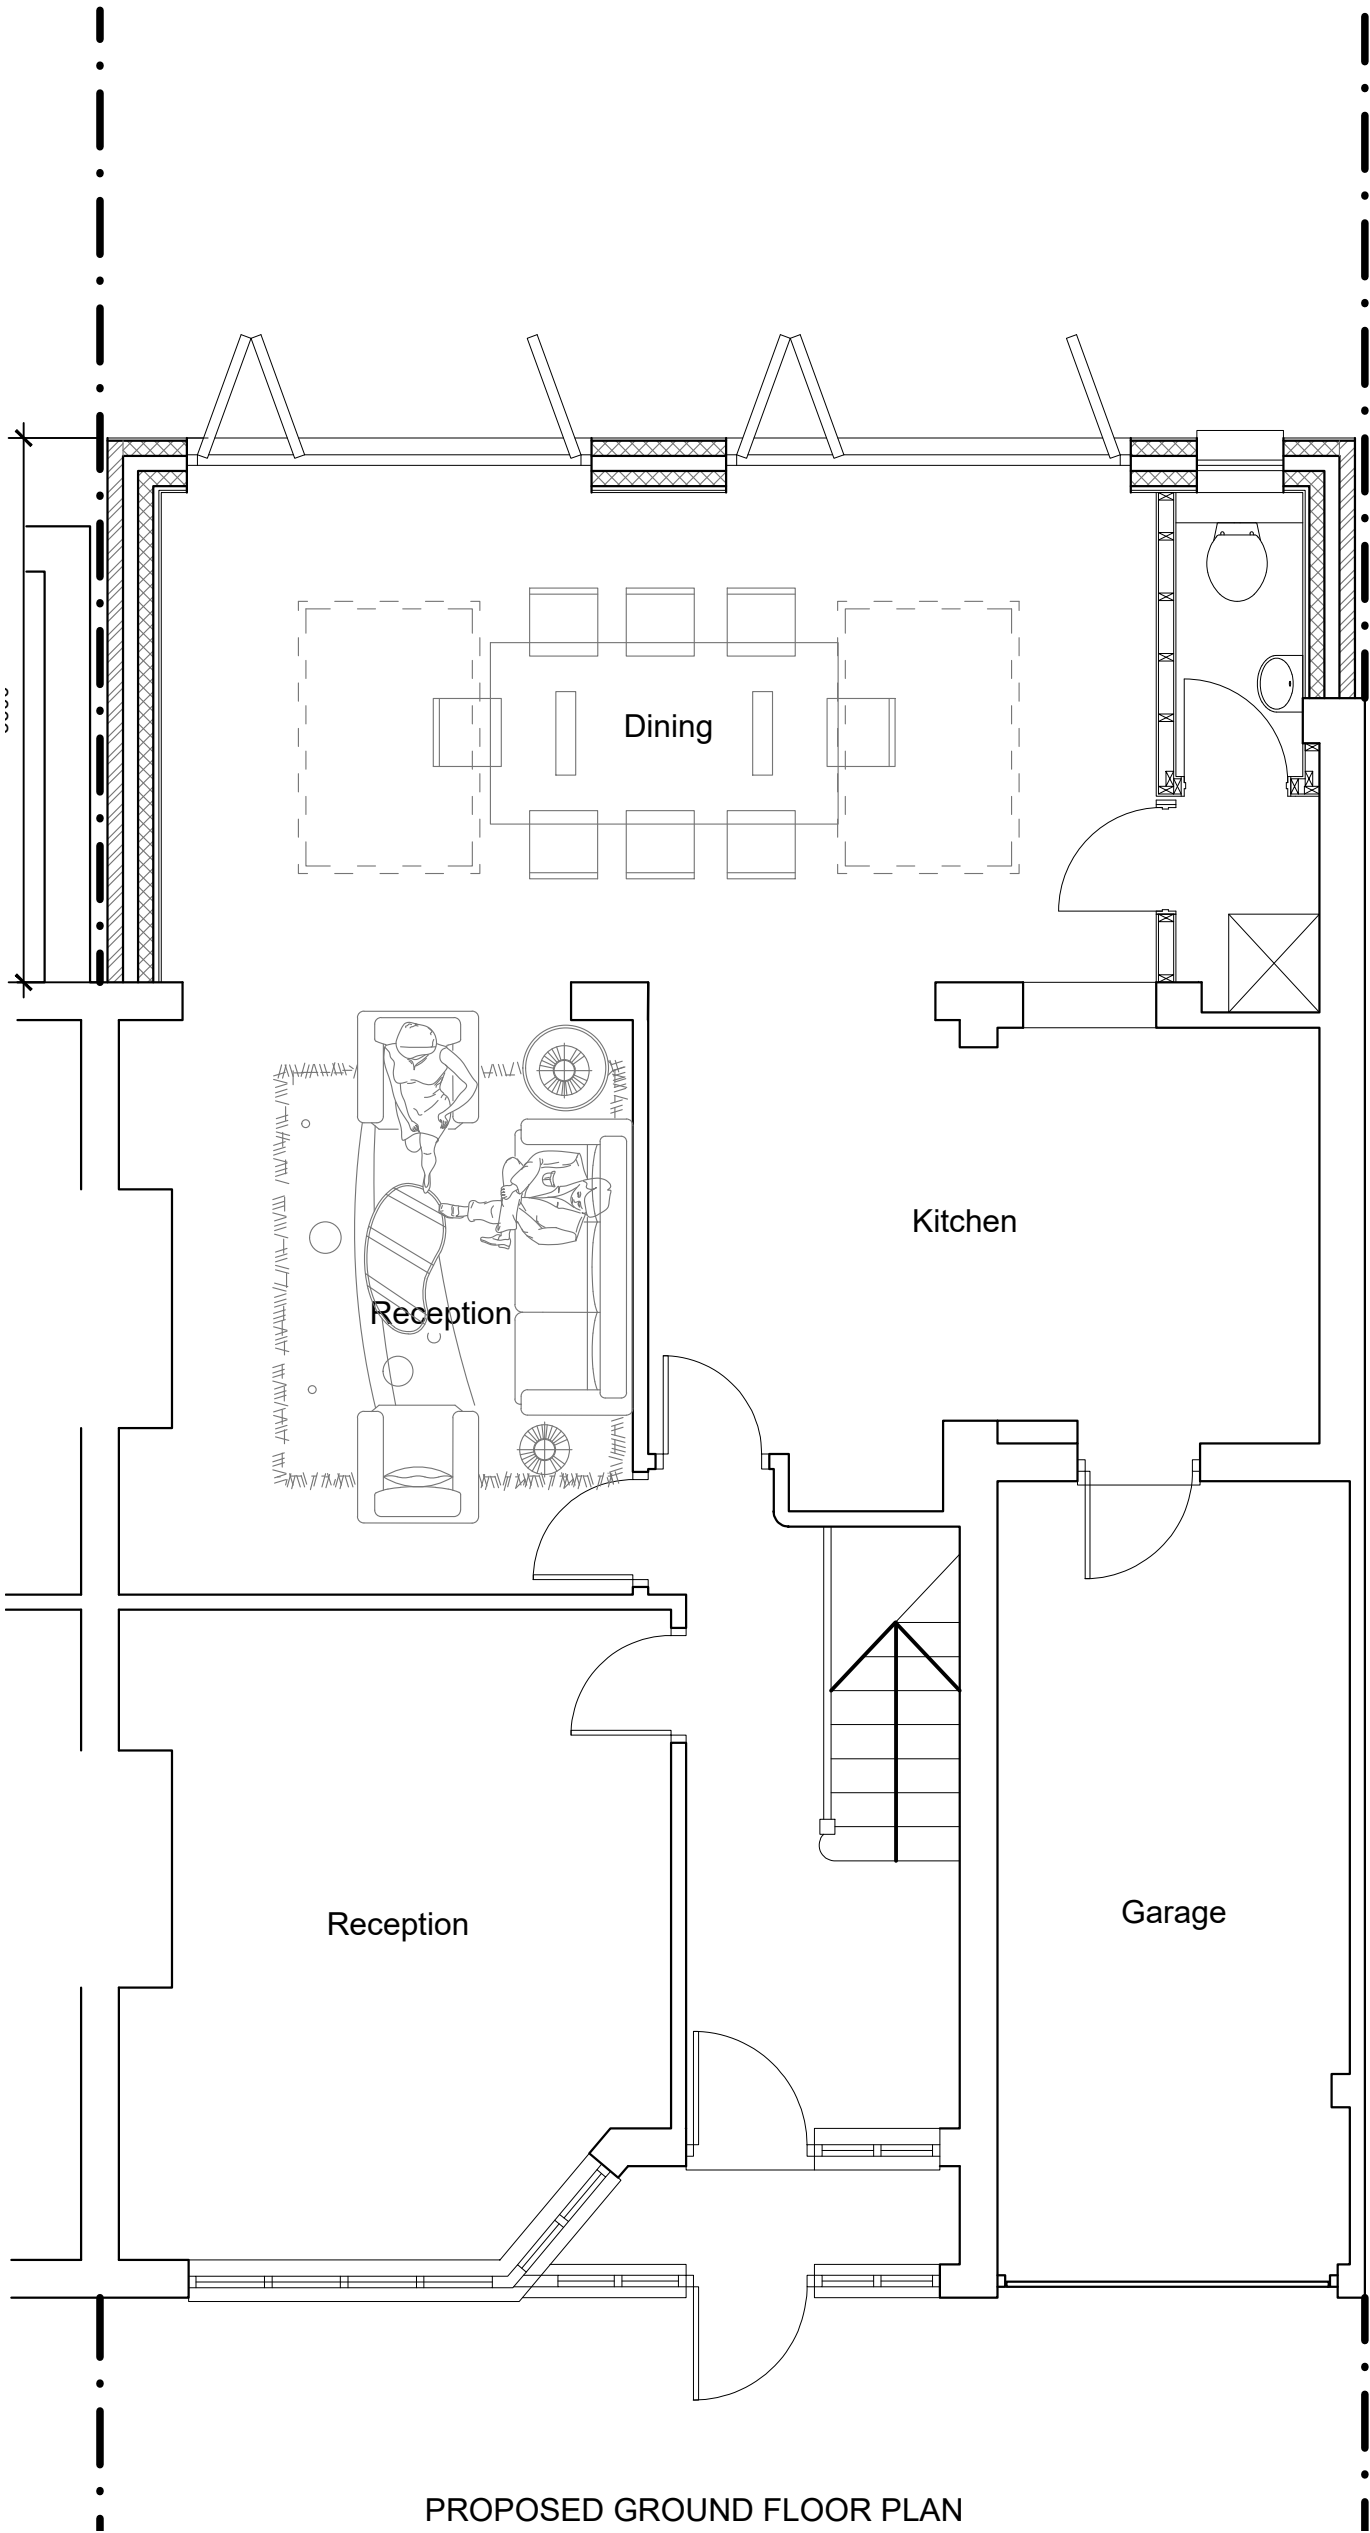

PROPOSED GROUND FLOOR PLAN

TREE SCHEDULE

- 1. Mountain Ash sappling, 5.0m tall (to be removed)
- 2. Japanese Maple, 1.5m tall (to be removed)
- 3. Magnolia, 6.0m tall
- 4. Orchard Cherry (TBC)
- 5. Apple/Pear (heavilly pruned)
- 6. Blackthorn, 4.0 tall (poor condition)
- 7. Apple

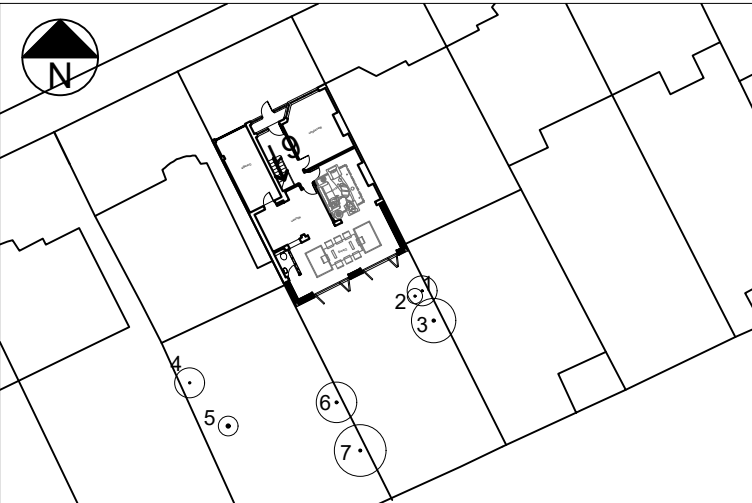

PROPOSED BLOCK PLAN (1:500)

T R Harris Design & Surveying Services
559 Rayners lane, Pinner, Middlesex HA5 5HP
www.trharrisdesign.co.uk Tel: 07957 619812

PROJECT


61 Shenley Avenue
Ruislip
HA4 6BT

TITLE

Proposed Plans & Elevations



SCALE BAR 1:50

 

SCALE BAR 1:100

SCALE	1:50 & 1:100 @ A2	DRAWING NO. 24/61SA/02
DATE	October 2024	