



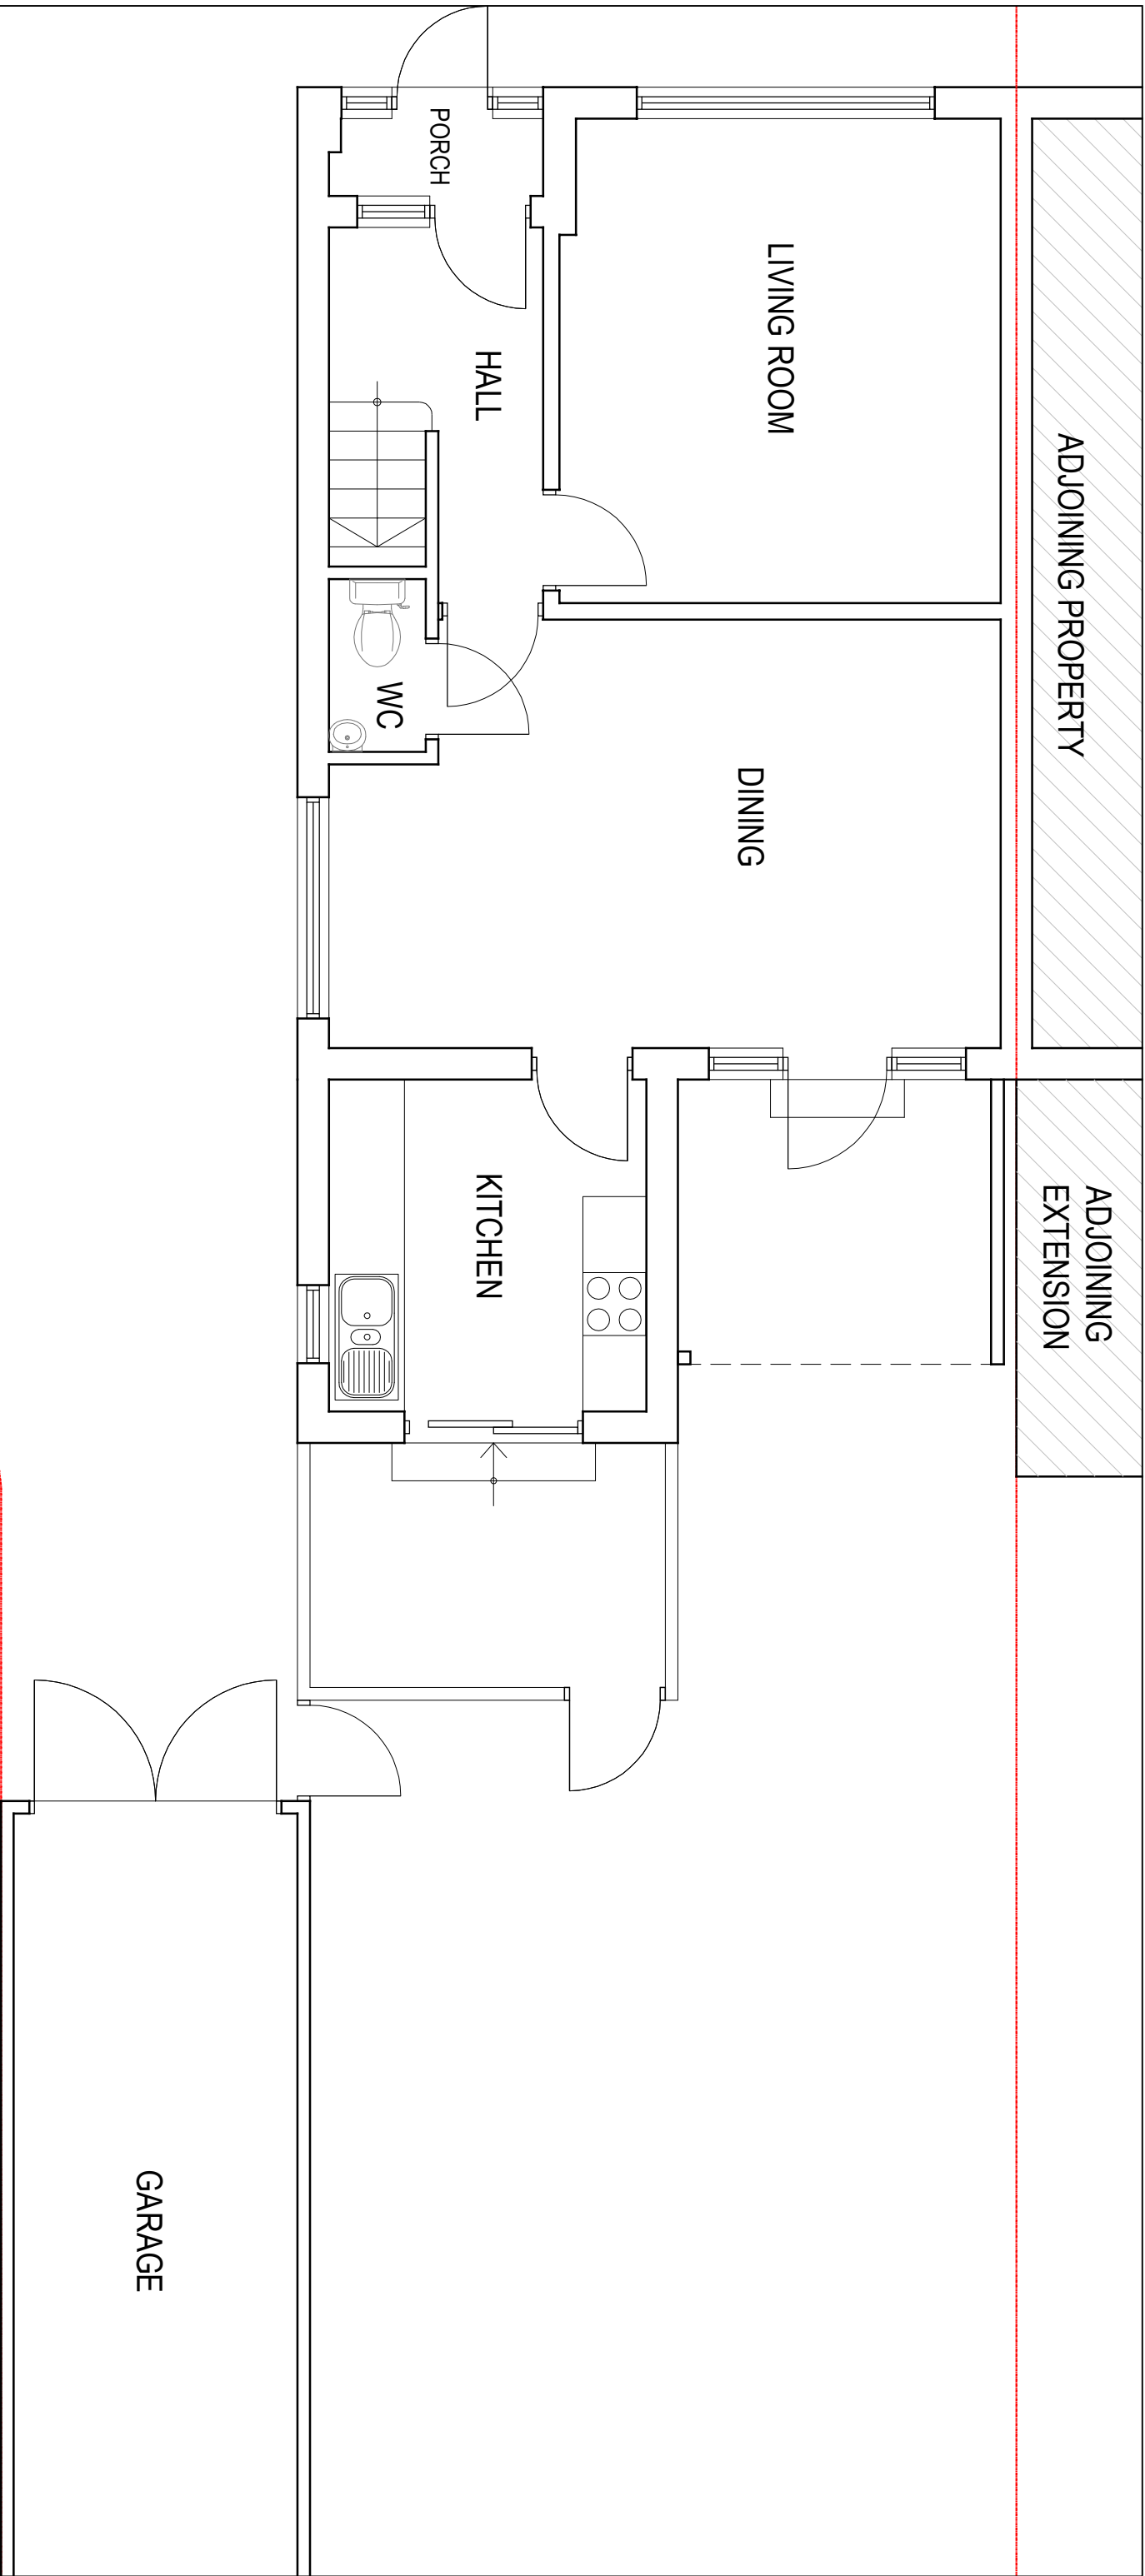

EXISTING GROUND FLOOR PLAN

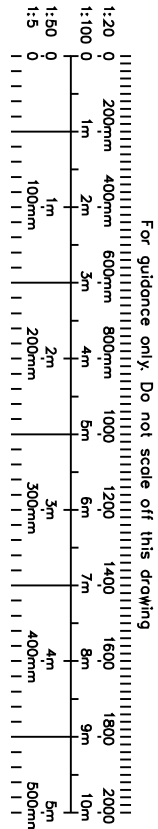

 CRAFTED SPACES ARCHITECTURE + URBANISM DESIGNING WITH SOCIAL, ECONOMIC, & ENVIRONMENTAL SUSTAINABILITY (M) 07973988297			
Applicant: MR AND MRS MATHARU			
Job Title: 83 GOSHWK GARDENS, HAYES, UB4 8LB			
Drawing Title: EXISTING GROUND FLOOR PLAN			
Scale: 1:50	Drawing No.	Print Size	Revision
Date: 24/1/2022	PA-2276-01	A3	
Drawing Status FOR PLANNING APPROVAL			