



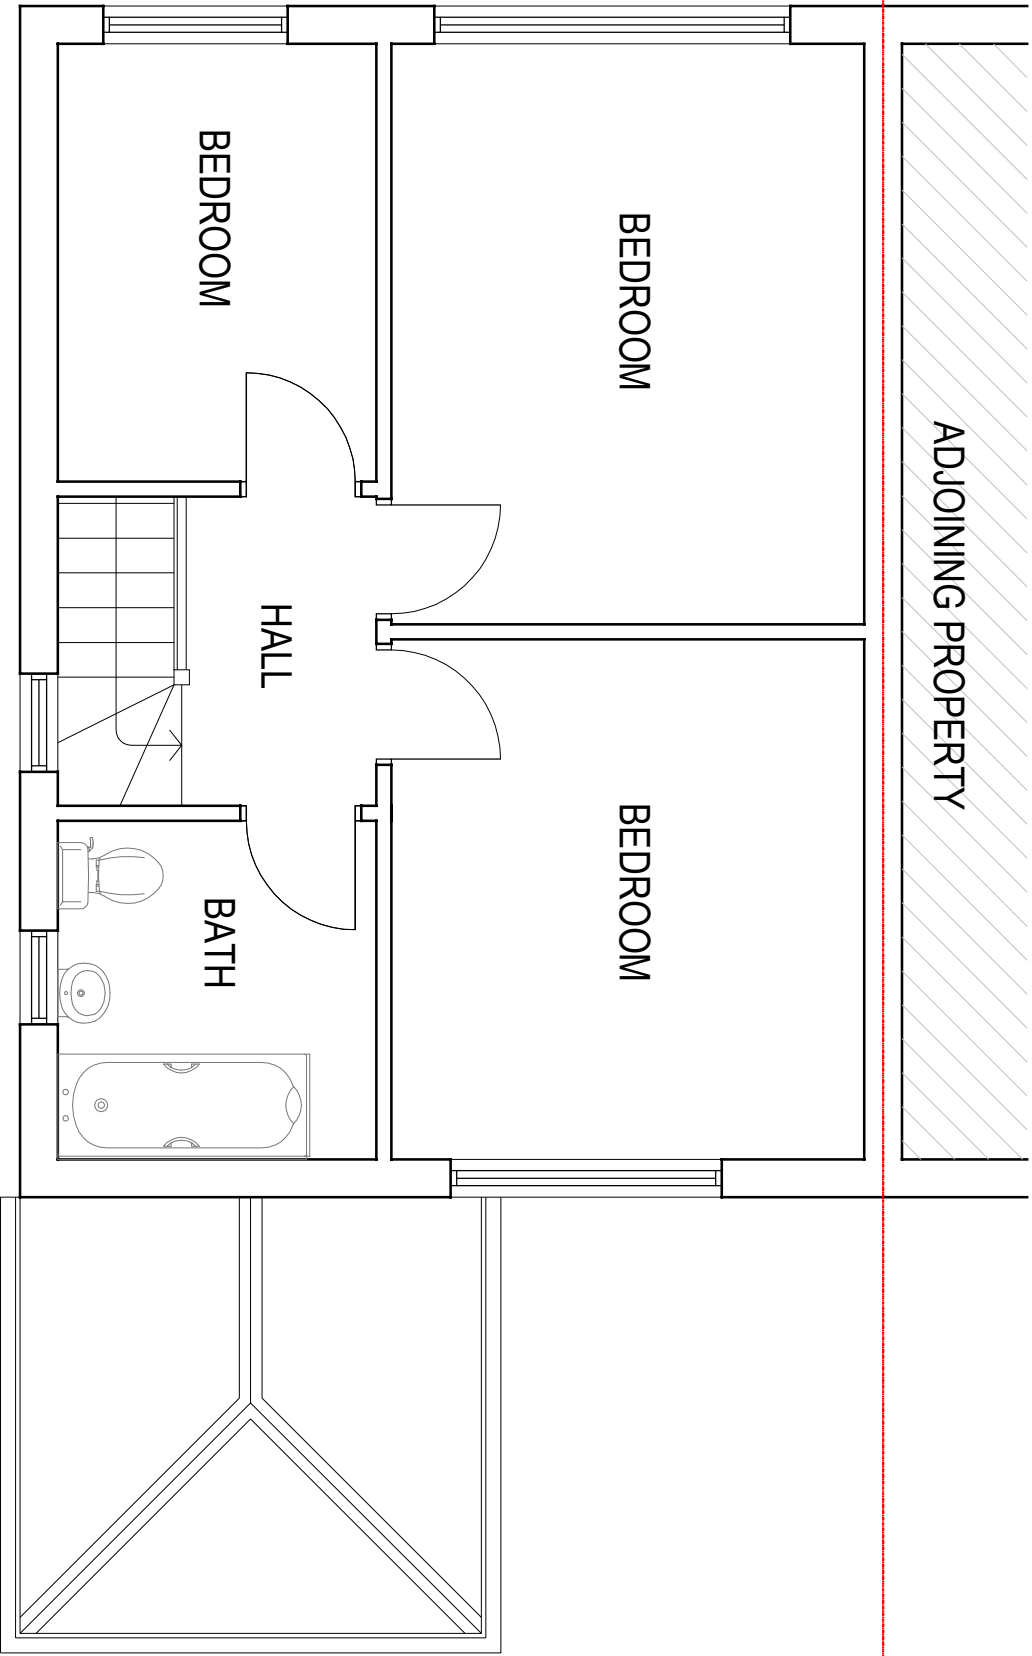

EXISTING FIRST FLOOR PLAN

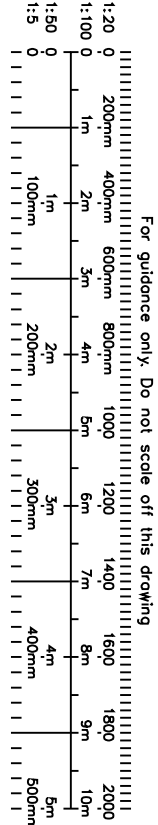



CRAFTED SPACES
ARCHITECTURE + URBANISUM
DESIGNING WITH SOCIAL, ECONOMIC, & ENVIRONMENTAL SUSTAINABILITY
(M) 07973988297

Applicant: MR AND MRS MATHARU			
Job Title: 83 GOSHWK GARDENS, HAYES, UB4 8LB			
Drawing Title: EXISTING FIRST FLOOR PLAN			
Scale: 1:50 Date: 24/1/2022	Drawing No. PA-2276-02	Print Size A3	Revision
Drawing Status FOR PLANNING APPROVAL			