
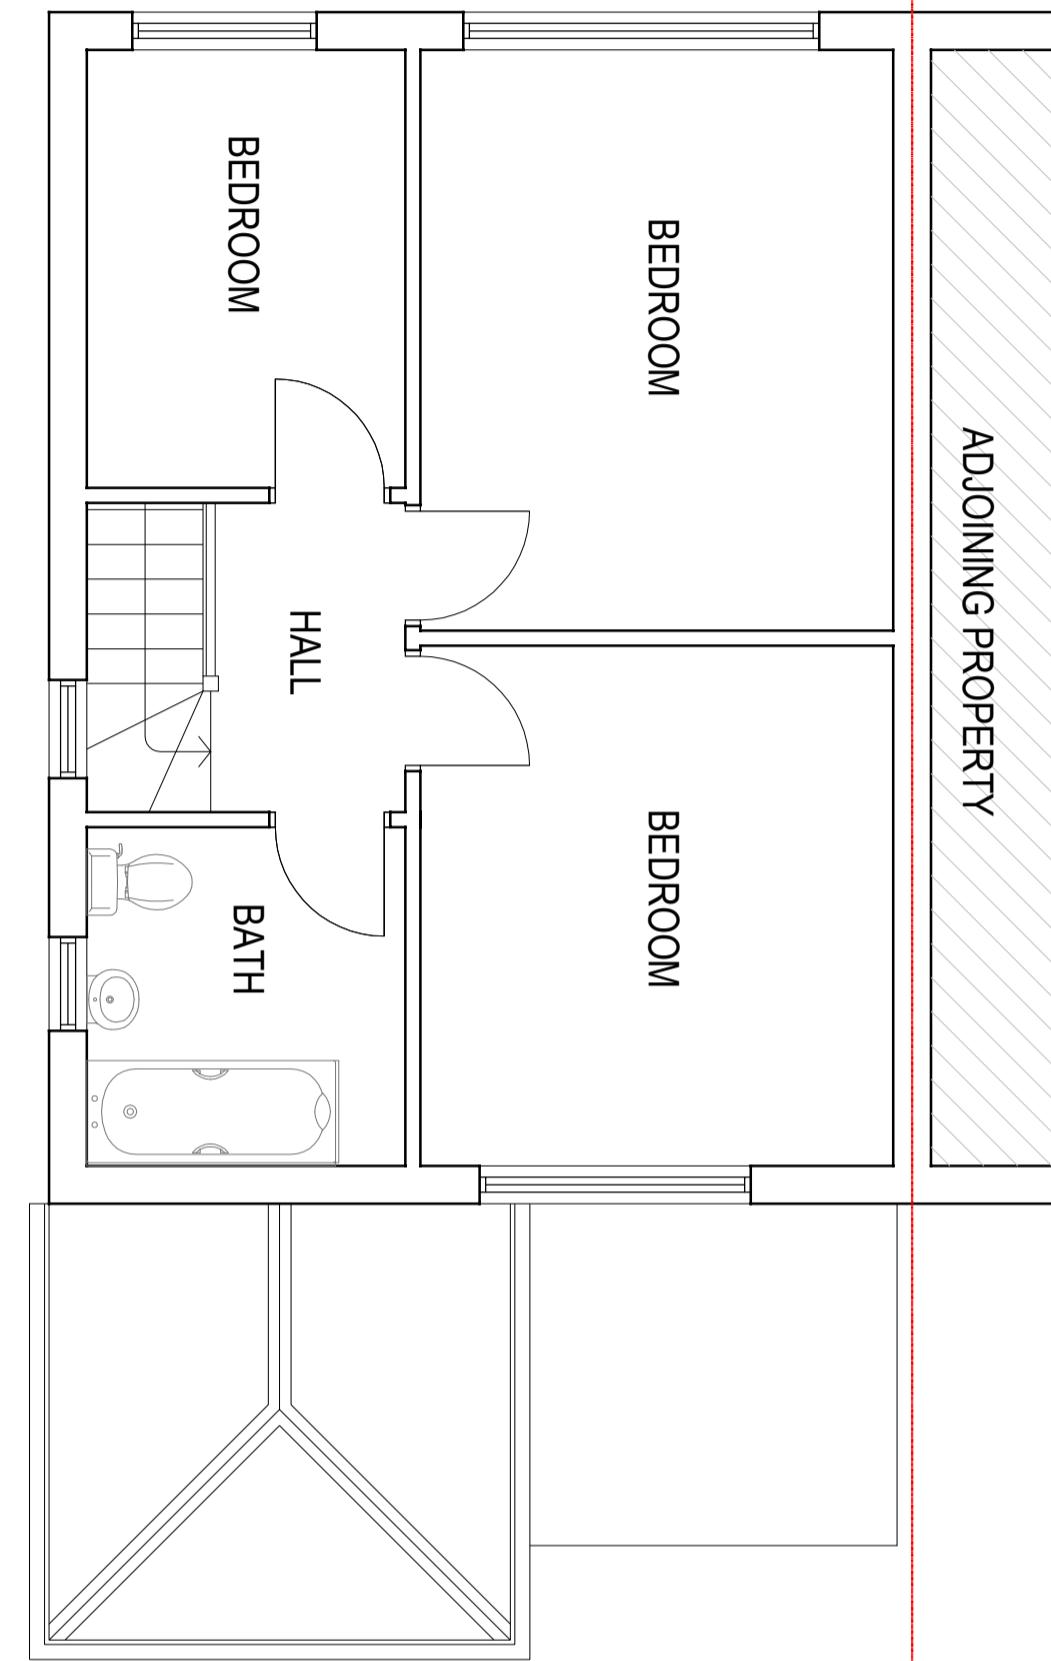


## EXISTING FIRST FLOOR PLAN

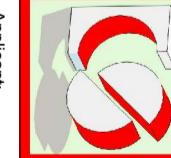

For guidance only. Do not scale off this drawing  
1:20 0 1m 2m 3m 4m 5m 6m 7m 8m 9m 10m  
1:100 0 200mm 400mm 600mm 800mm 1000 1200 1400 1600 1800 2000  
1:50 0 100mm 200mm 300mm 400mm 500mm  
1:5 0 100mm 200mm 300mm 400mm 500mm

|   |   |   |   |
|---|---|---|---|
|  <b>CRAFTED SPACES</b><br>ARCHITECTURE + URBANISM<br><small>DESIGNING WITH SOCIAL, ECONOMIC &amp; ENVIRONMENTAL SUSTAINABILITY<br/>(W) 07973989227</small> |   |   |   |
| Applicant:<br>MR AND MRS MATHARU  | Job Title:<br>83 GOSHWK GARDENS, HAYES, UB4 8LB | Drawing Title:<br>EXISTING FIRST FLOOR PLAN | Scale: 1:50<br>Date: 24/11/2022<br>Drawing No. PA-2276-02<br>Print Size A3<br>Revision<br>Drawing Status<br>FOR PLANNING APPROVAL |