




EXISTING ANOTHER SIDE ELEVATION

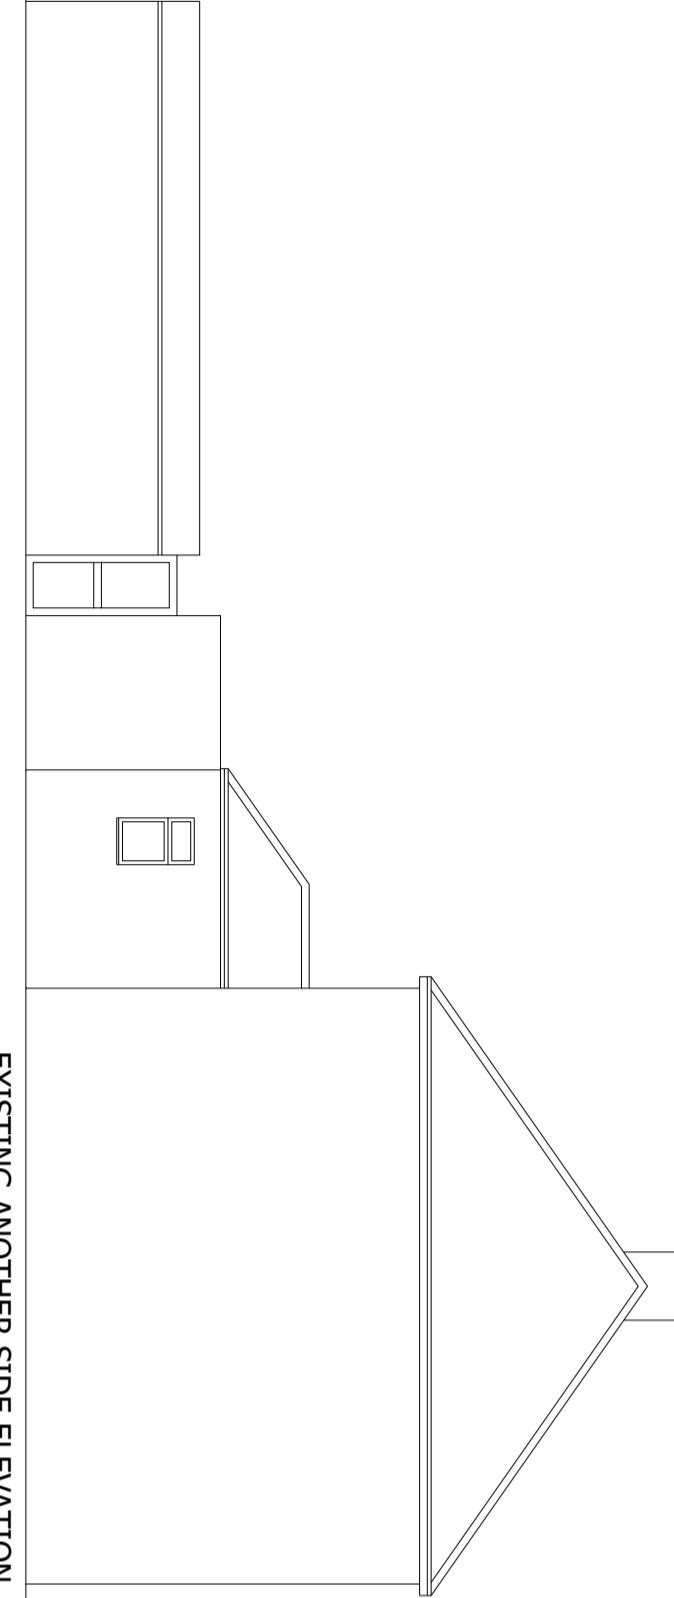


EXISTING SIDE ELEVATION

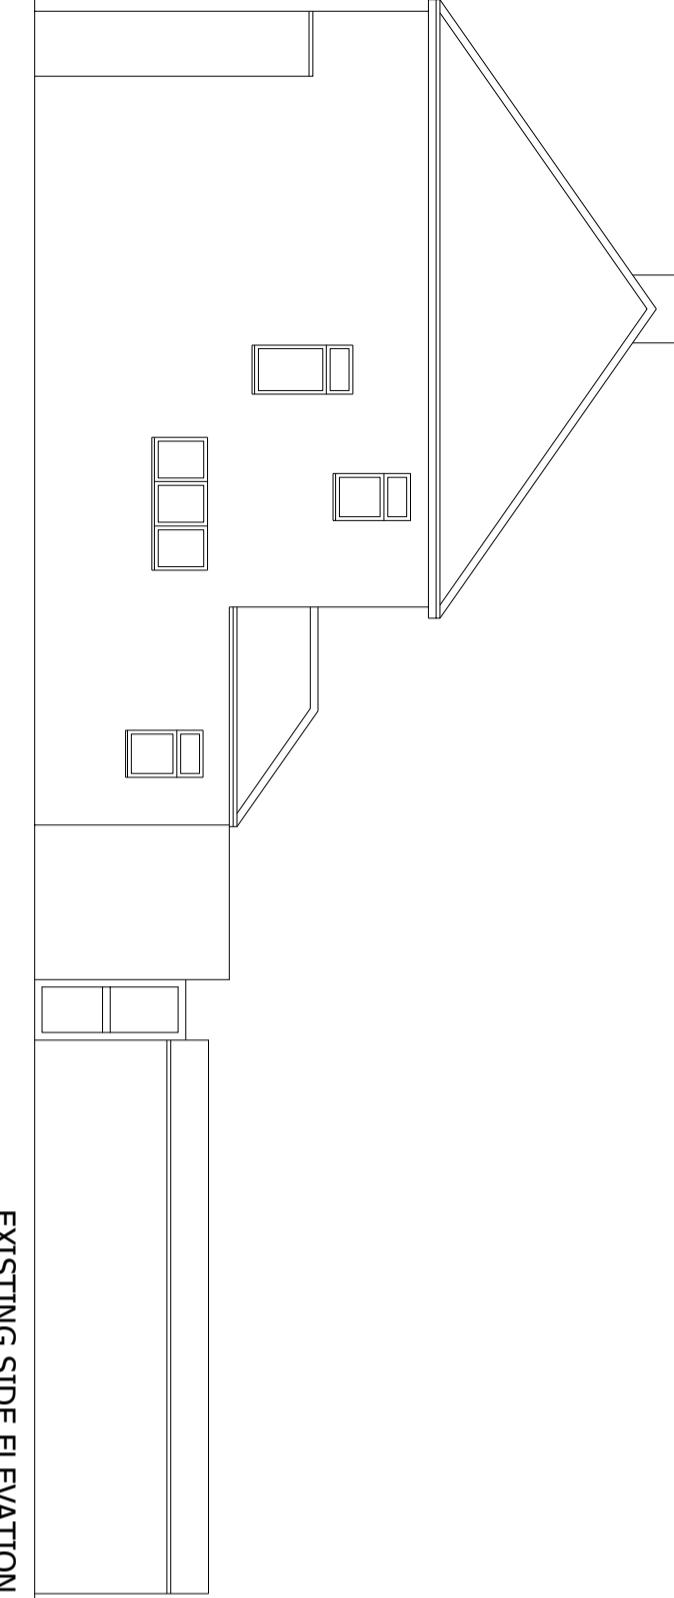

EXISTING FRONT ELEVATION

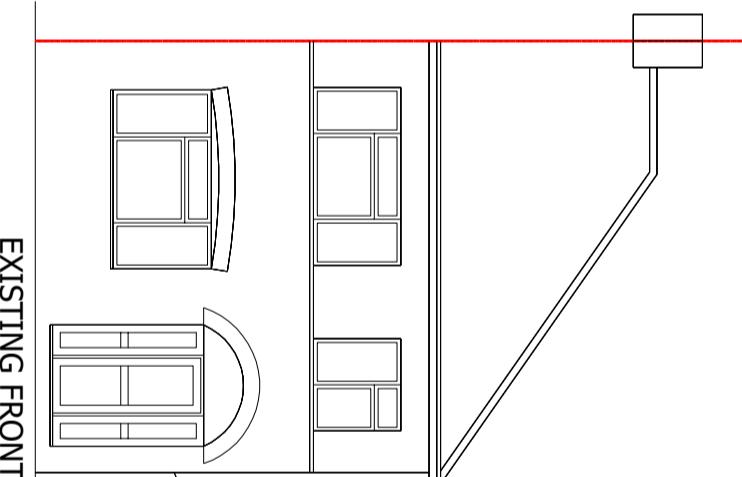

EXISTING REAR ELEVATION

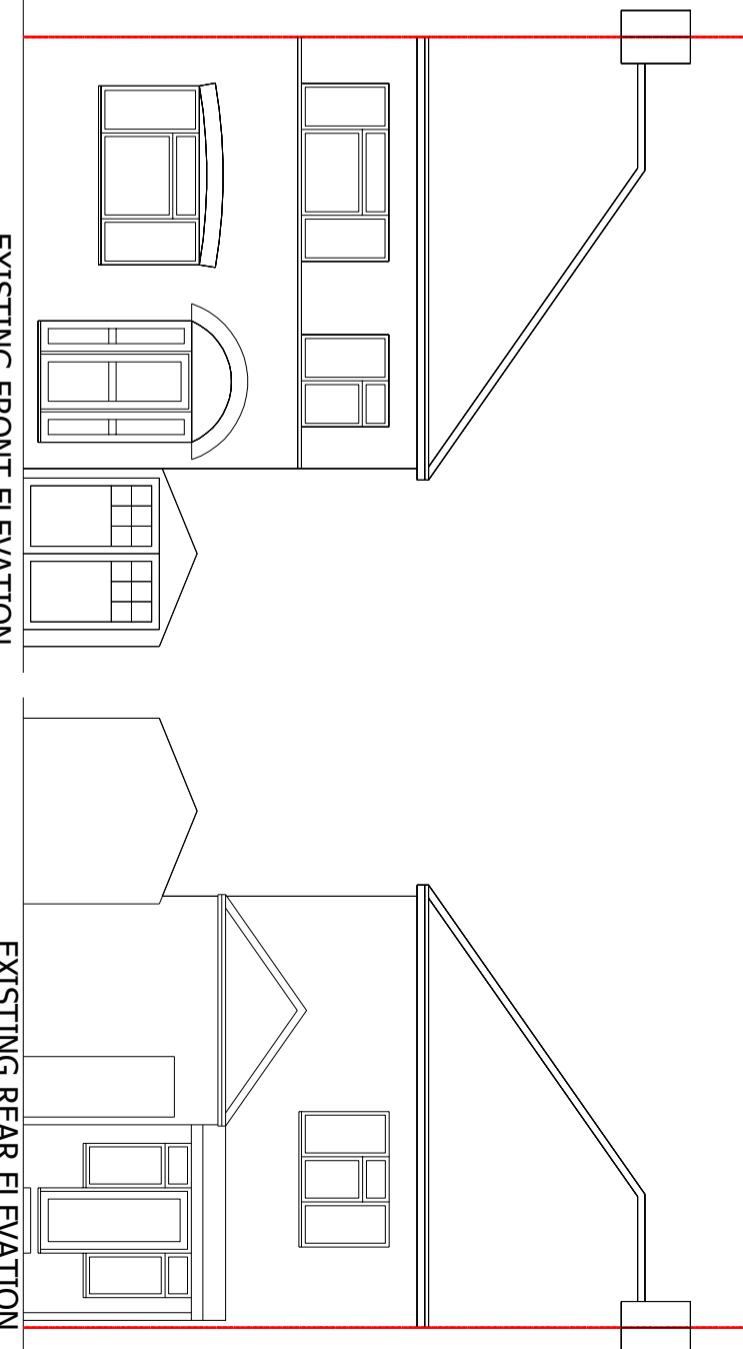

**CRAFTED SPACES**  
ARCHITECTURE + URBANISM  
DESIGNING WITH SOCIAL, ECONOMIC & ENVIRONMENTAL SUSTAINABILITY  
(W) 07973598227

For guidance only. Do not scale off this drawing  
1:20 0 200mm 400mm 600mm 800mm 1000 1200 1400 1600 1800 2000  
1:100 1m 2m 3m 4m 5m 6m 7m 8m 9m 10m  
1:50 100mm 200mm 300mm 400mm 500mm  
1:5 0

Drawing Title:  
EXISTING ELEVATIONS

Scale: 1:100 Date: 24/11/2022 Drawing No. PA-2276-04 Print Size A3 Revision

Applicant:  
MR AND MRS MATHARU

Job Title:

83 GOSHWK GARDENS, HAYES, UB4 8LB

Drawing Status  
FOR PLANNING APPROVAL