



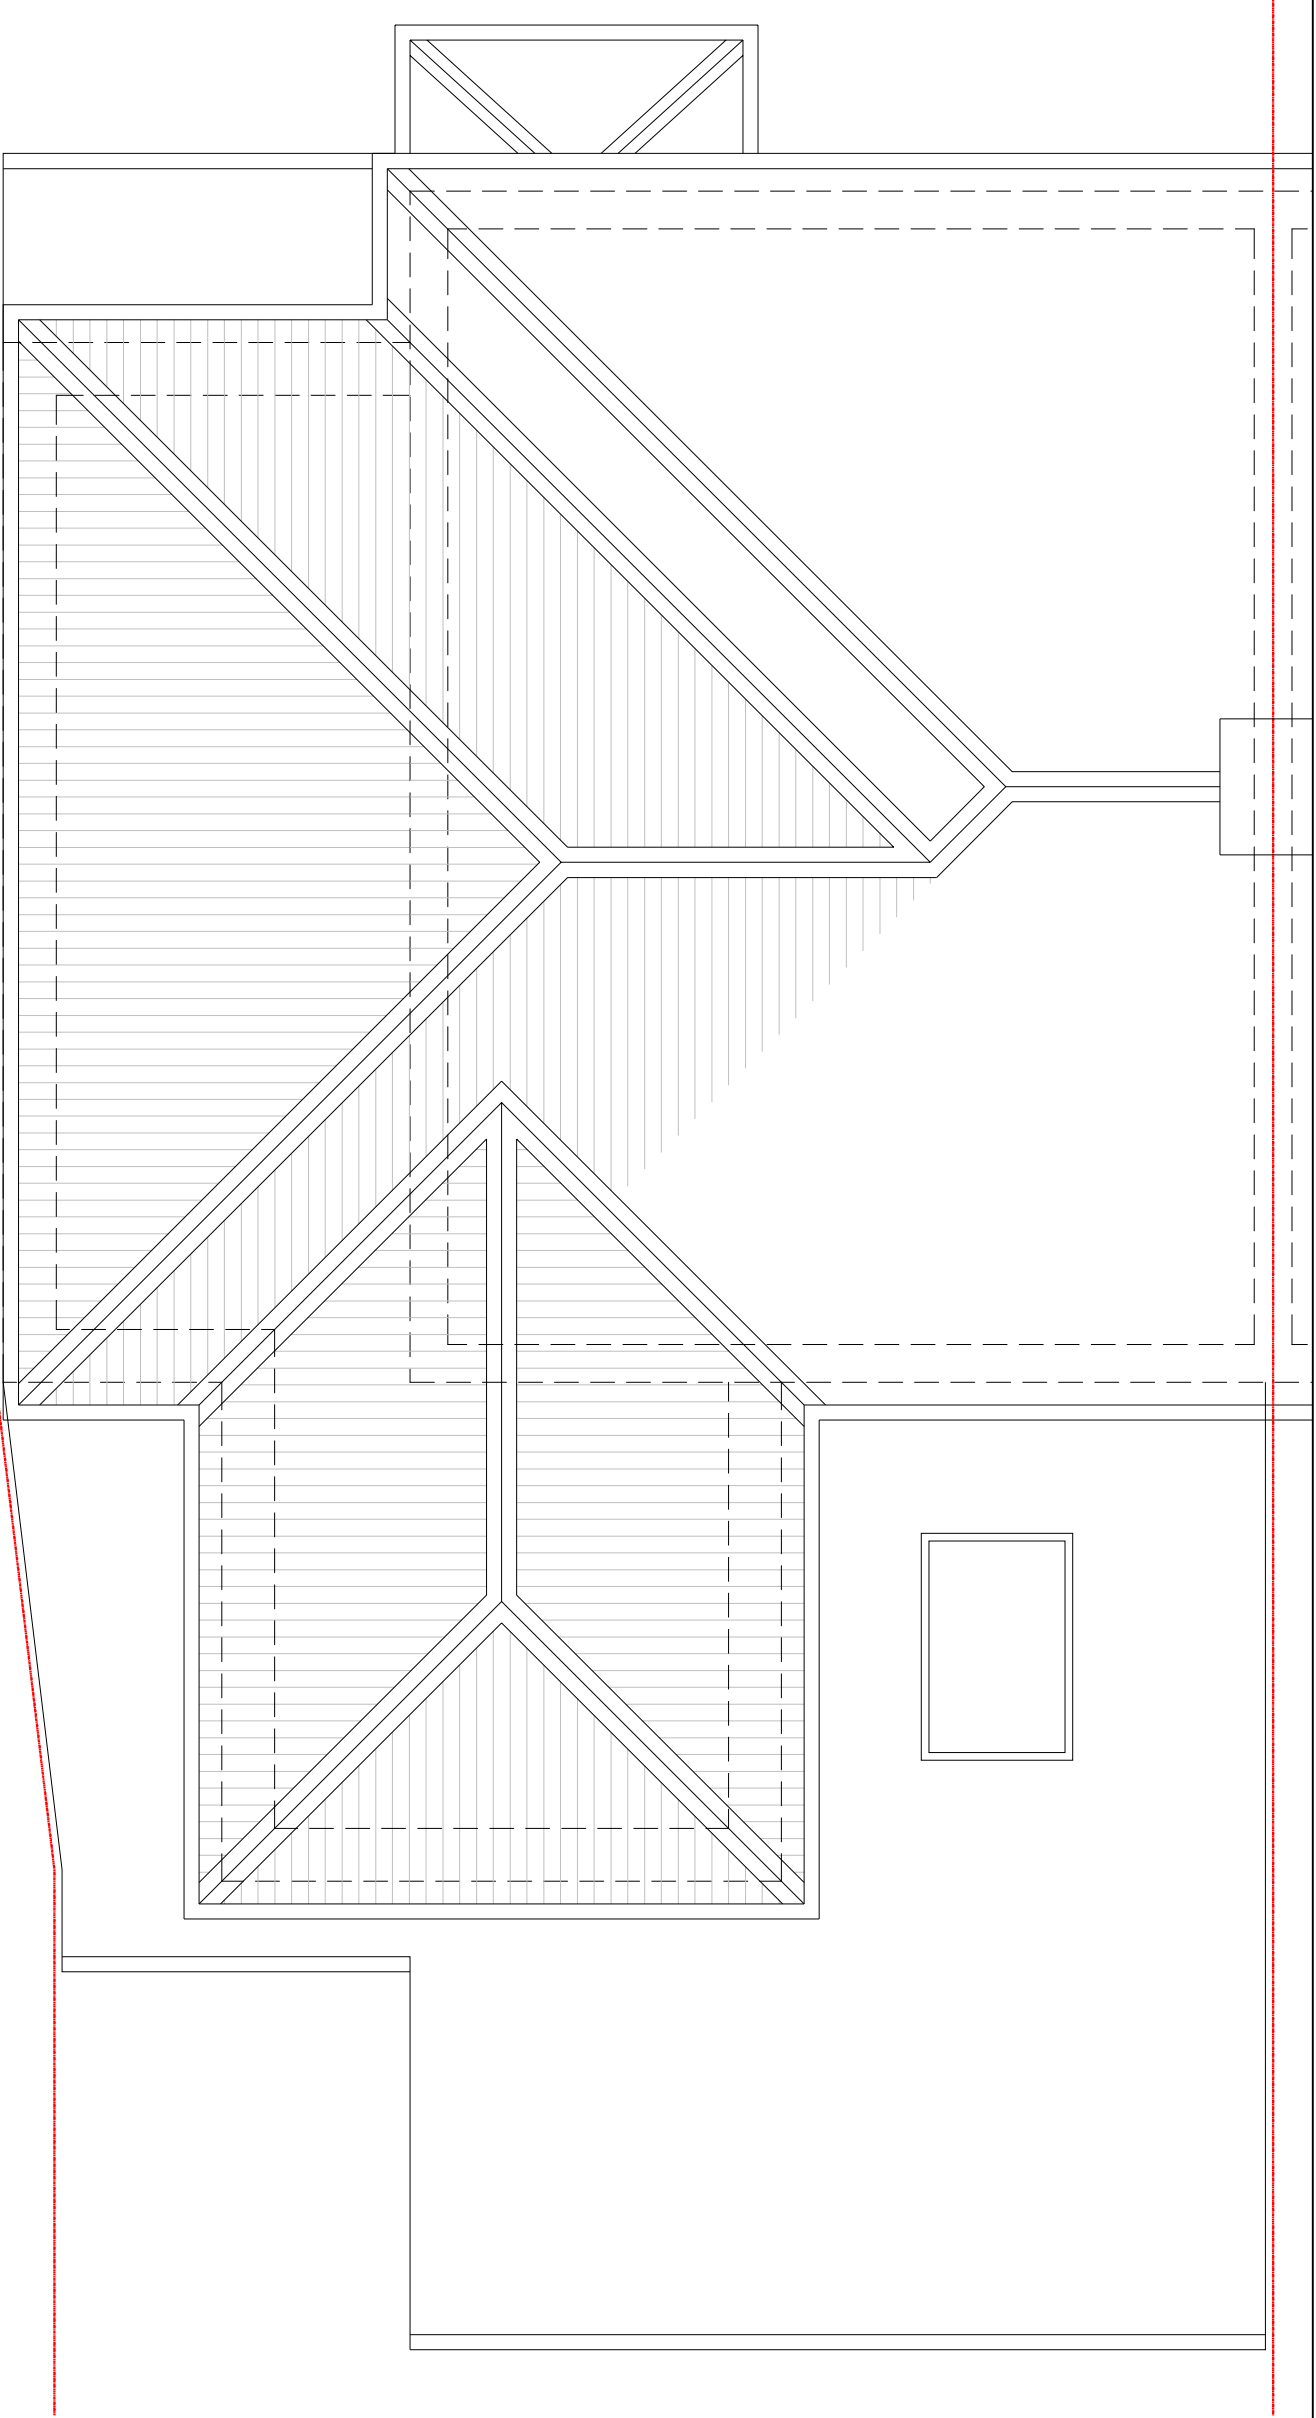

PROPOSED ROOF PLAN

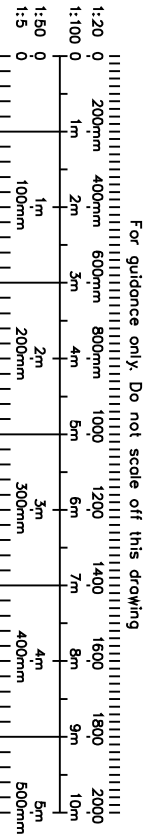



CRAFTED SPACES
ARCHITECTURE + URBANISM
DESIGNING WITH SOCIAL, ECONOMIC, & ENVIRONMENTAL SUSTAINABILITY
(M) 07973988297

Applicant:
MR AND MRS MATHARU

Job Title:
83 GOSHWK GARDENS, HAYES, UB4 8LB

Drawing Title:
PROPOSED ROOF PLAN

Scale: 1:50	Drawing No.	Print Size	Revision
Date: 24/1/2022	PA-2276-07	A3	

Drawing Status
FOR PLANNING APPROVAL