


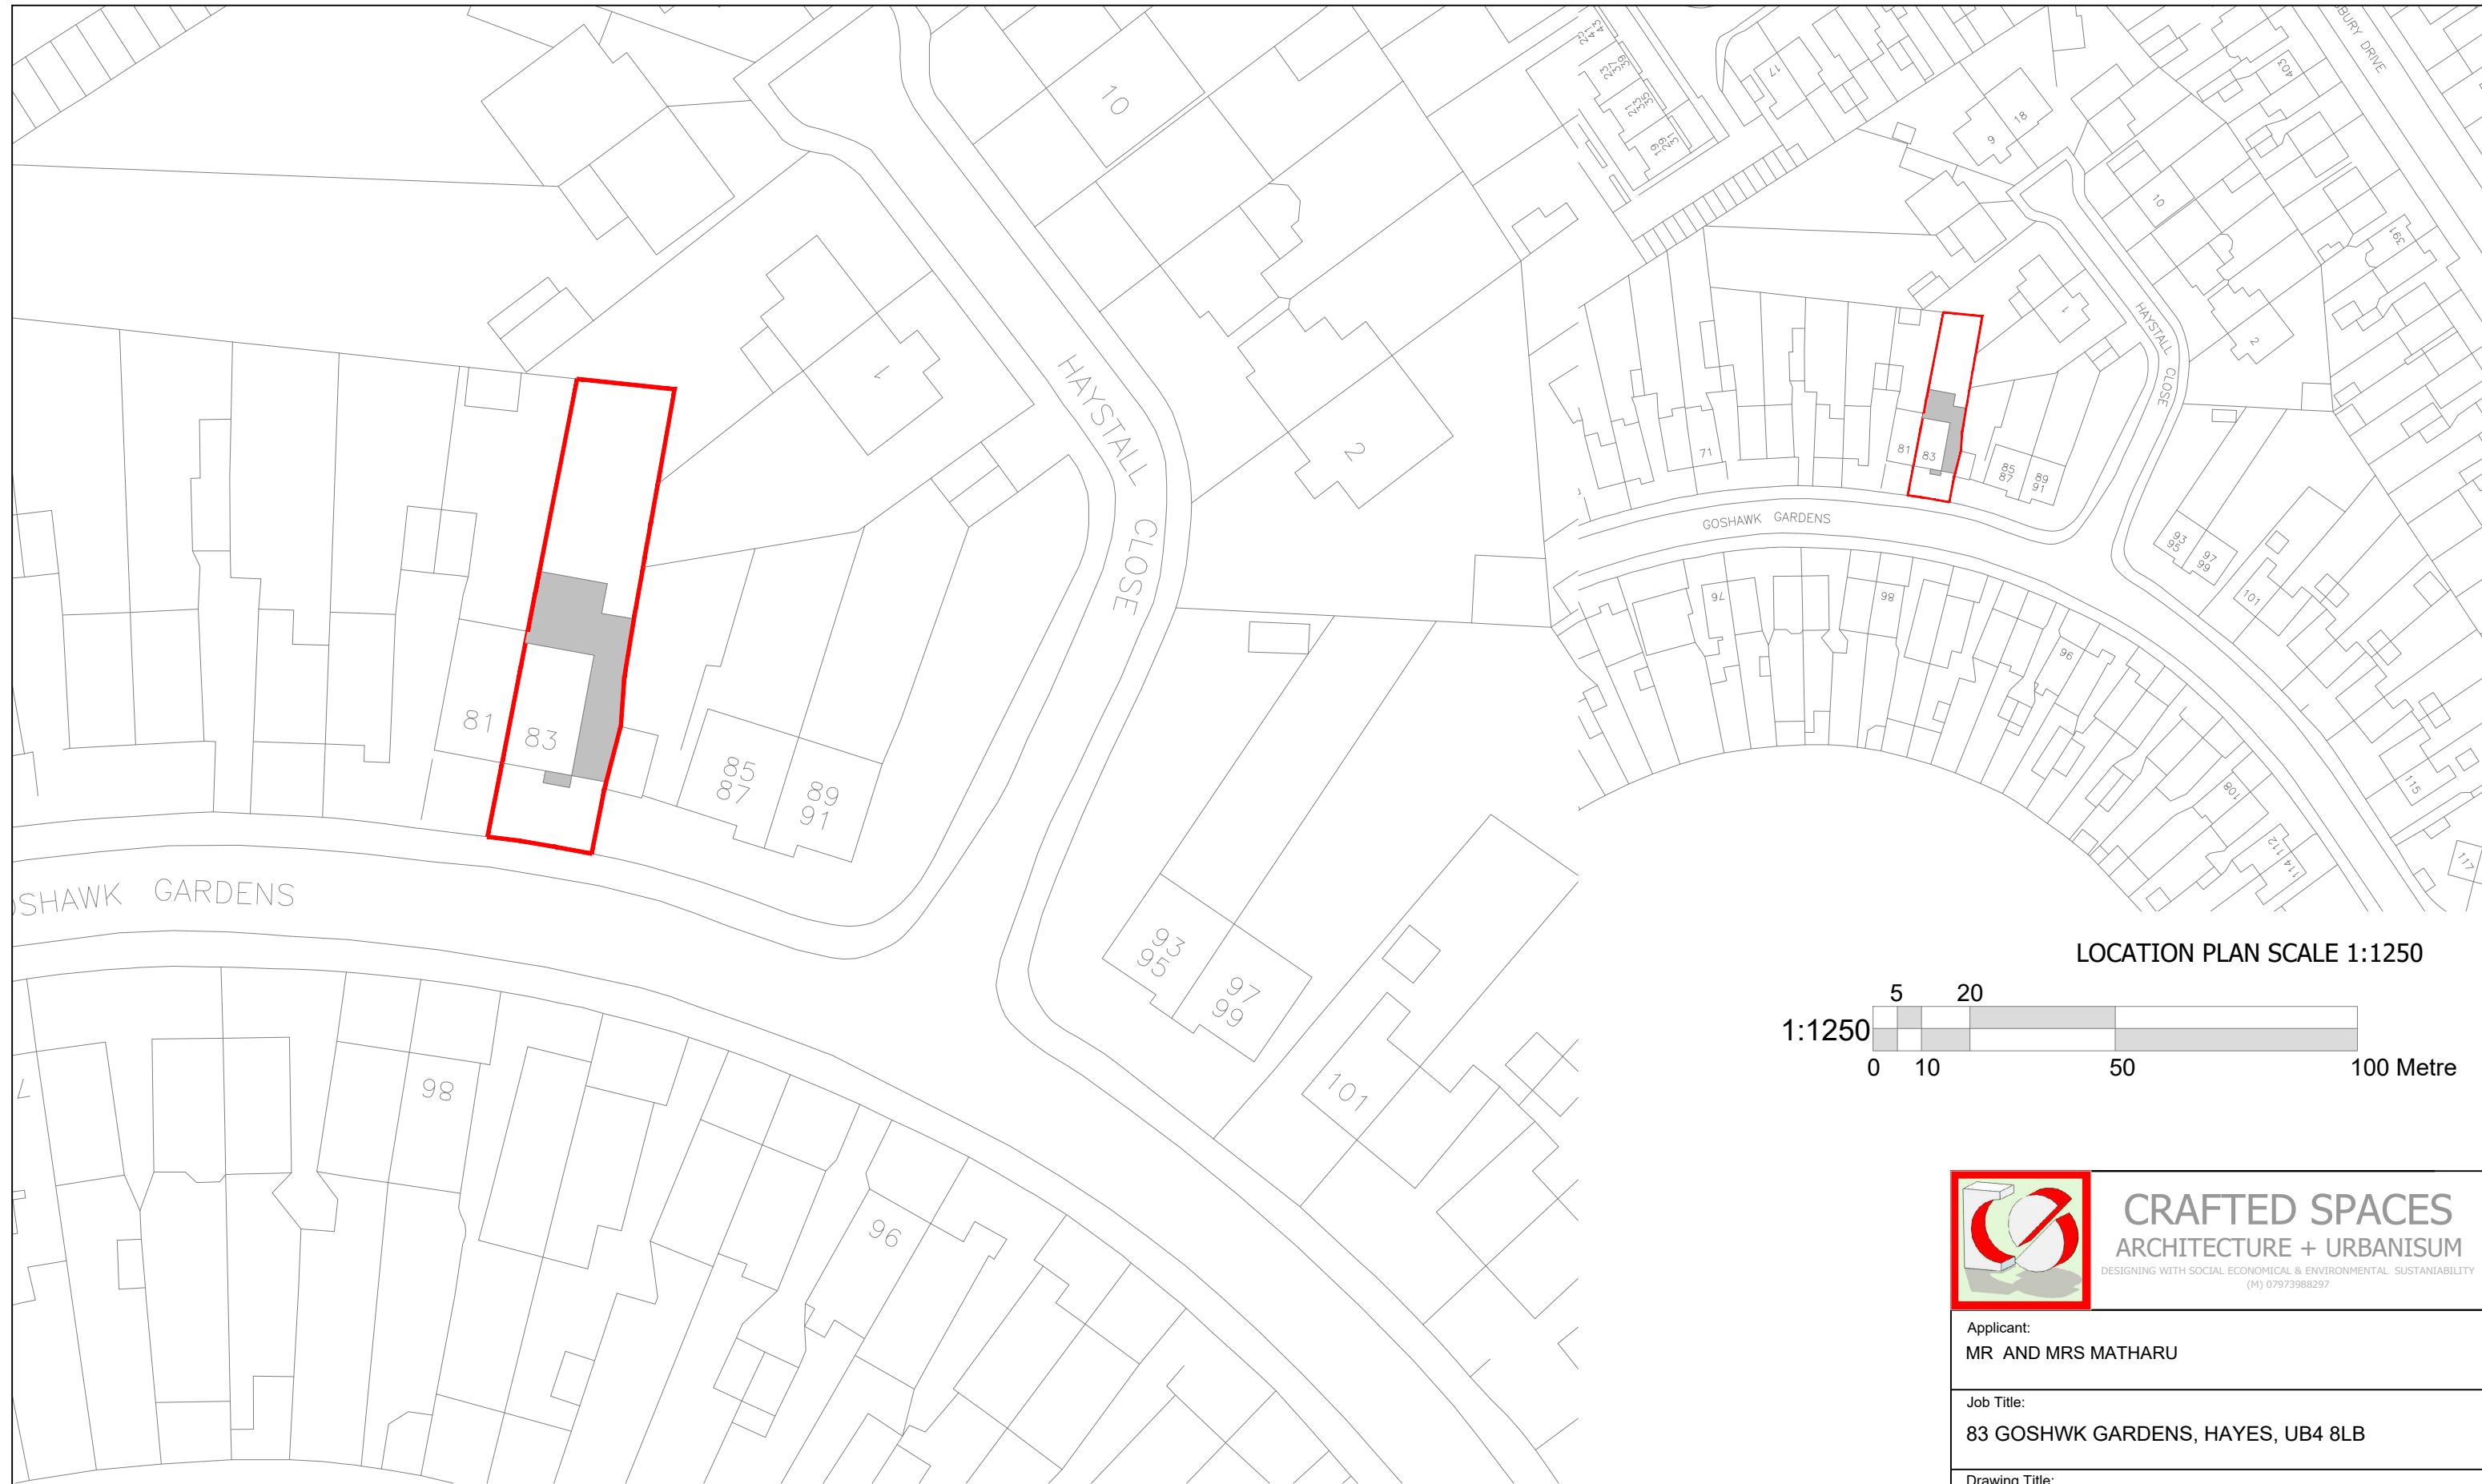


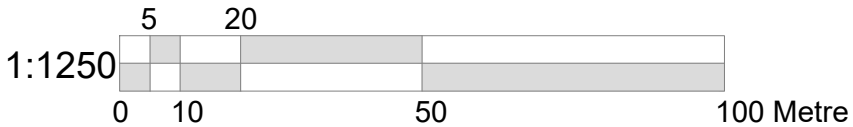

LOCATION PLAN SCALE 1:1250

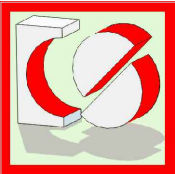

SITE PLAN SCALE 1:500

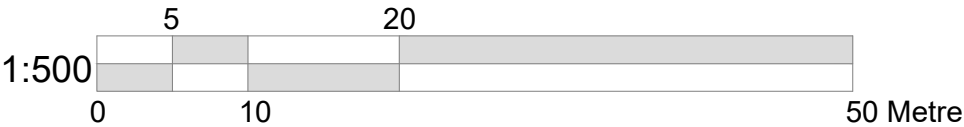

CRAFTED SPACES
ARCHITECTURE + URBANISUM
DESIGNING WITH SOCIAL ECONOMICAL & ENVIRONMENTAL SUSTAINABILITY
(M) 07973988297

Applicant: MR AND MRS MATHARU			
Job Title: 83 GOSHWK GARDENS, HAYES, UB4 8LB			
Drawing Title: BLOCK AND LOCATION PLAN			
Scale: AS SHOWN Date: 24/04/2023	Drawing No. PA1-2276-00	Print Size A3	Revision
Drawing Status FOR PLANNING APPROVAL			