



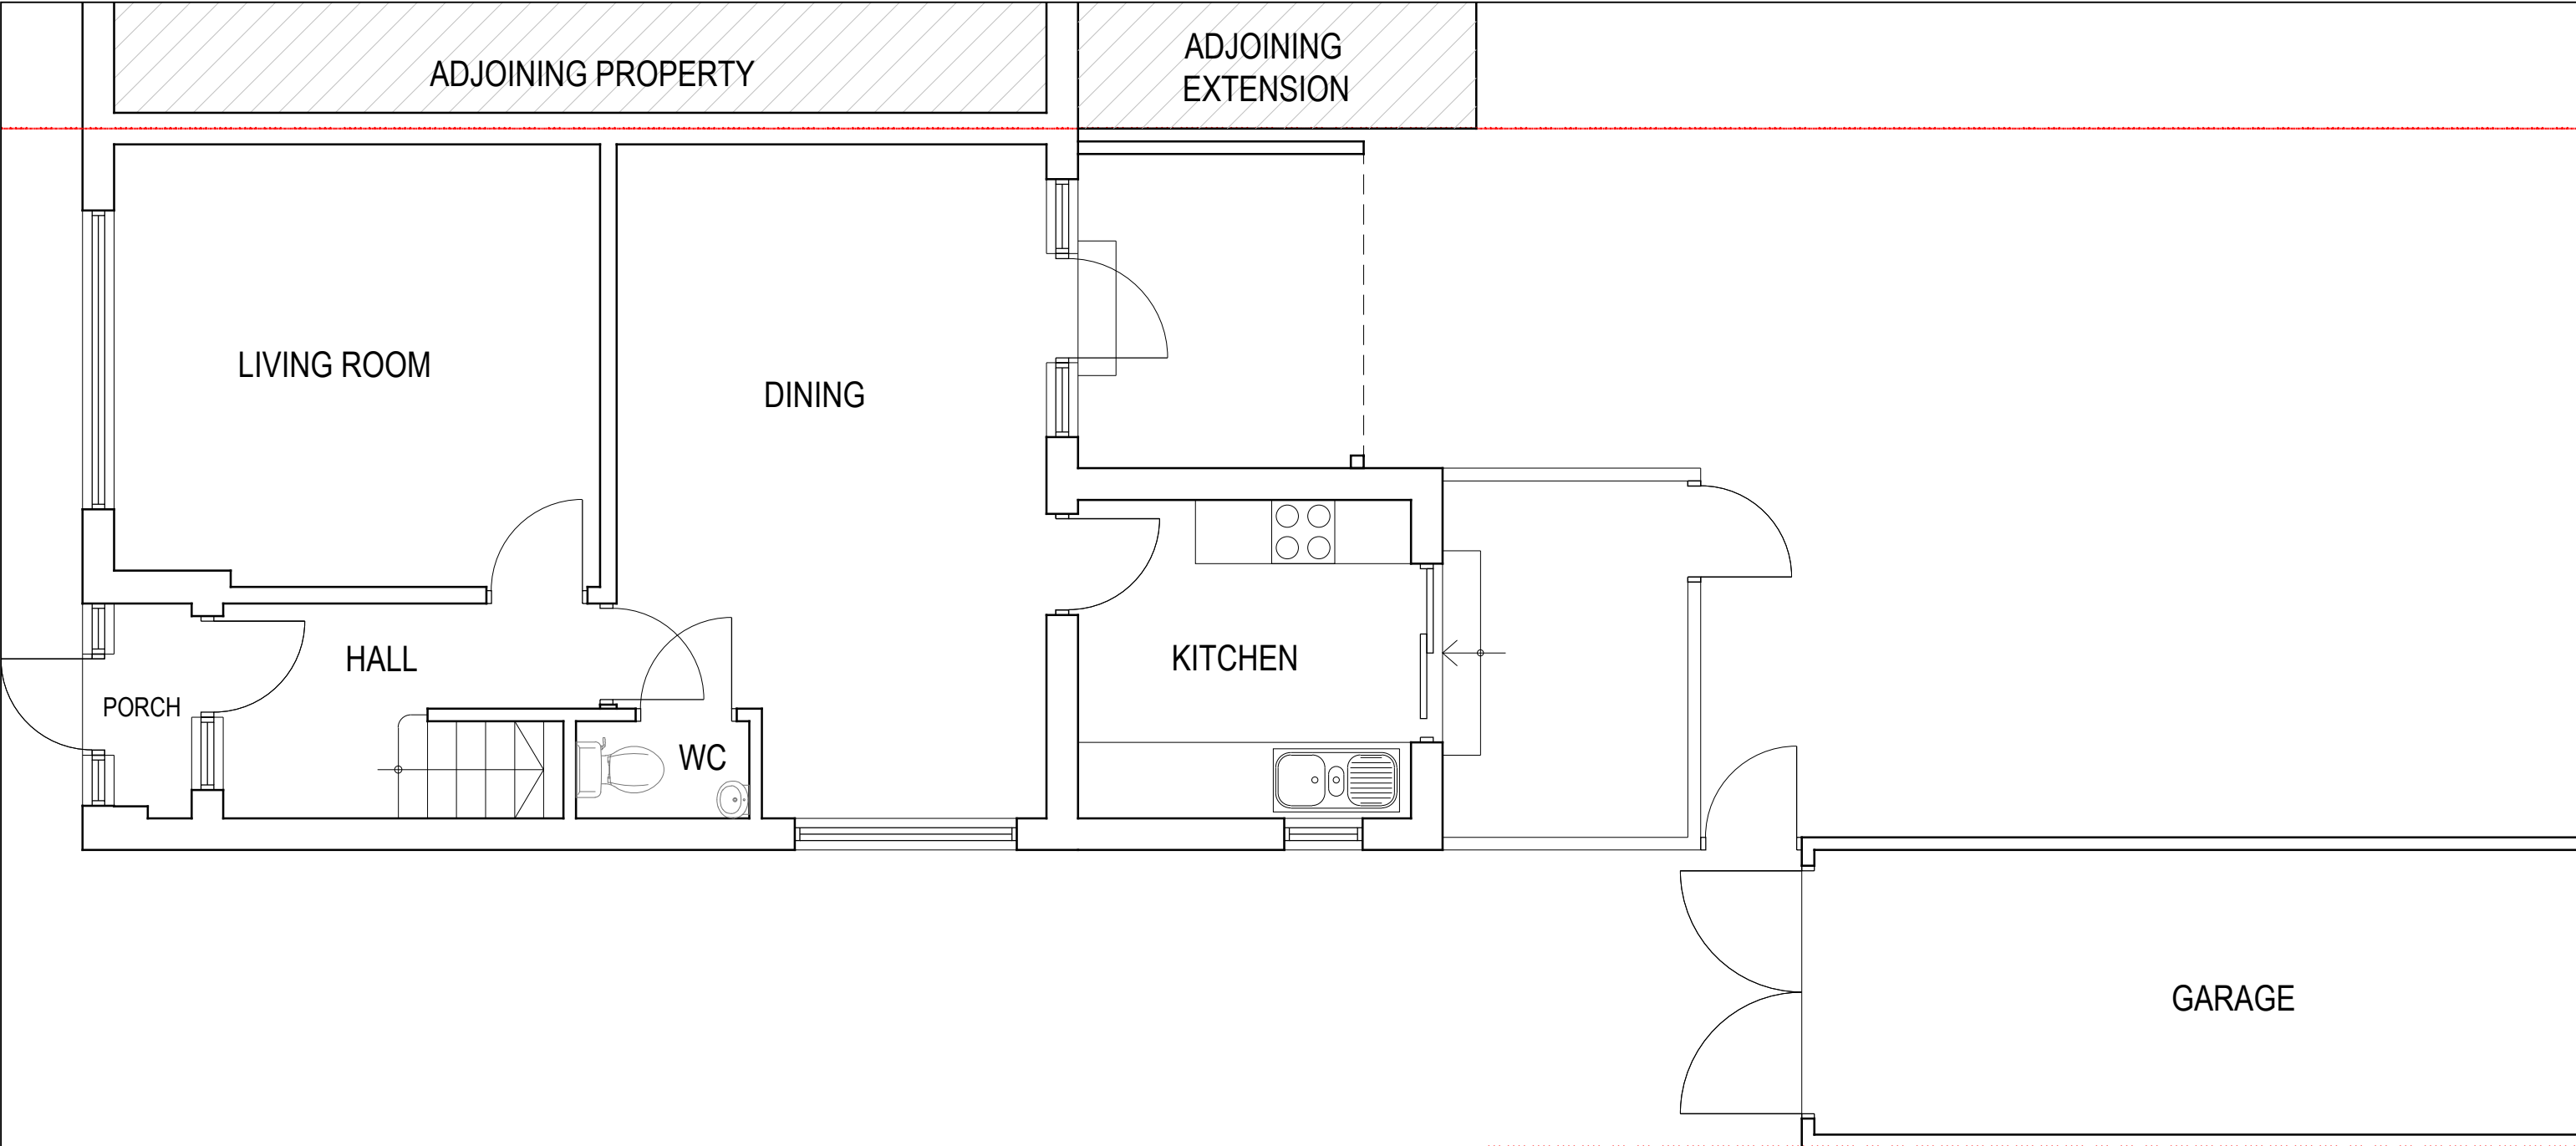

EXISTING GROUND FLOOR PLAN

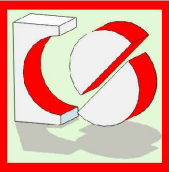

CRAFTED SPACES
ARCHITECTURE + URBANISUM
DESIGNING WITH SOCIAL ECONOMICAL & ENVIRONMENTAL SUSTANIABILITY
(M) 07973988297

Applicant:
MR AND MRS MATHARU

Job Title:
83 GOSHWK GARDENS, HAYES, UB4 8LB

Drawing Title:
EXISTING GROUND FLOOR PLAN

Scale: 1:50	Drawing No.	Print Size	Revision
Date: 24/04/2023	PA1-2276-01	A3	

Drawing Status
FOR PLANNING APPROVAL

