



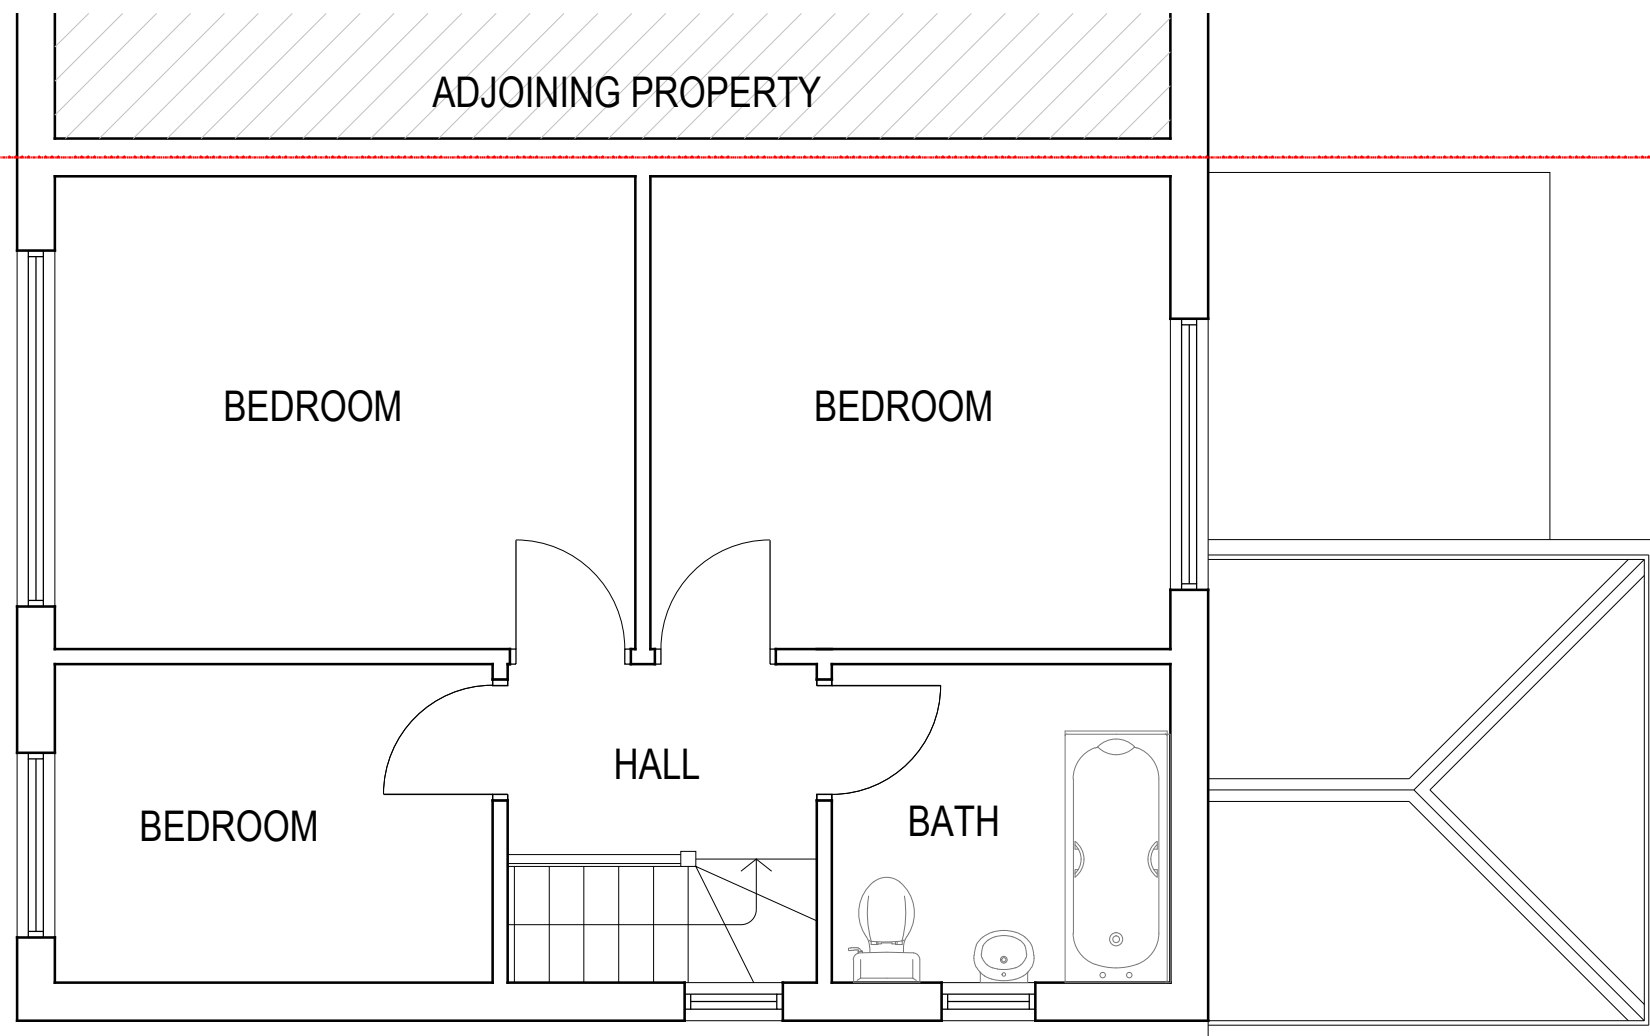

EXISTING FIRST FLOOR PLAN

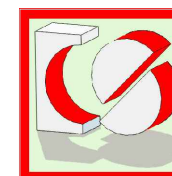

CRAFTED SPACES
ARCHITECTURE + URBANISUM
DESIGNING WITH SOCIAL ECONOMICAL & ENVIRONMENTAL SUSTANIABILITY
 (M) 07973988297

Applicant:
 MR AND MRS MATHARU

Job Title:
 83 GOSHWK GARDENS, HAYES, UB4 8LB

Drawing Title:
 EXISTING FIRST FLOOR PLAN

Scale: 1:50 Date: 24/04/2023	Drawing No. PA1-2276-02	Print Size A3	Revision
---------------------------------	----------------------------	-------------------------	----------

Drawing Status
FOR PLANNING APPROVAL

