





EXISTING SIDE ELEVATION

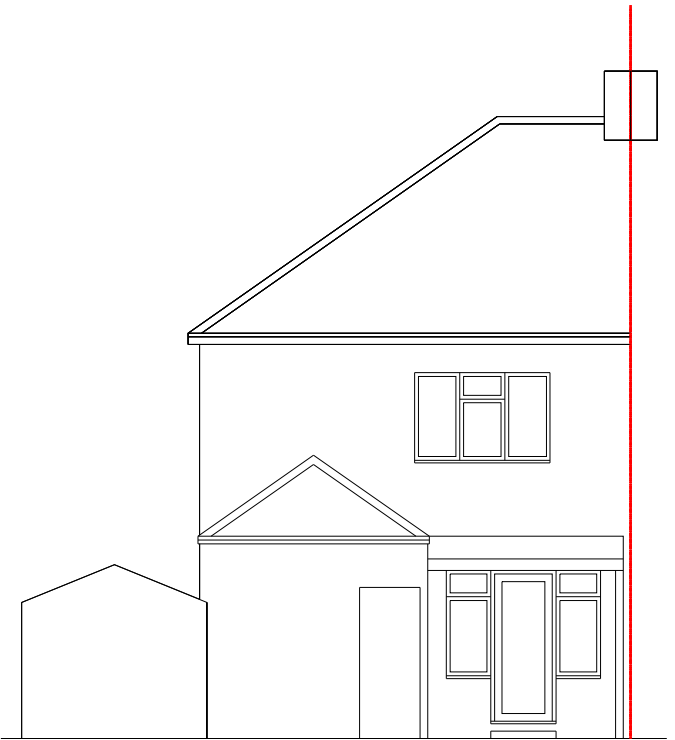


EXISTING FRONT ELEVATION



EXISTING REAR ELEVATION

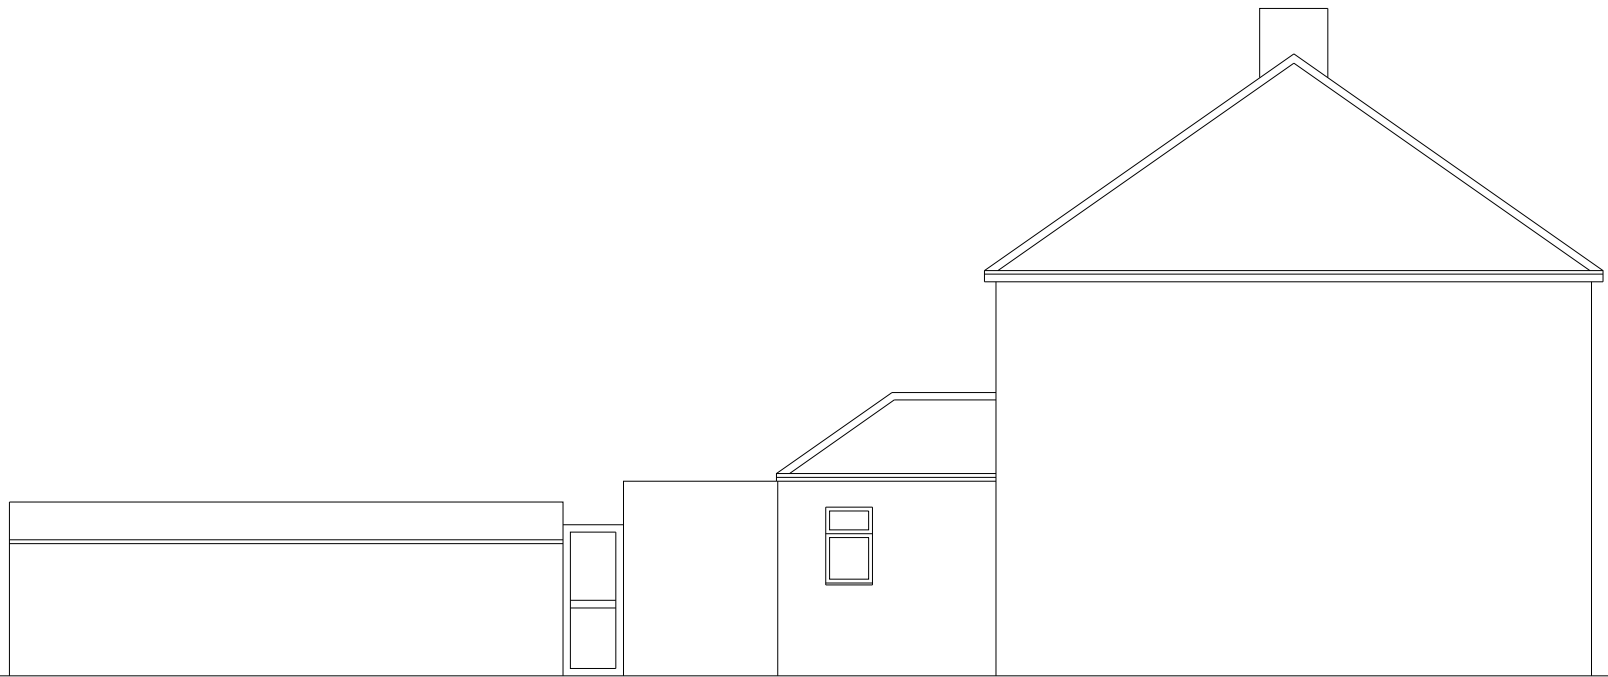

EXISTING ANOTHER SIDE ELEVATION

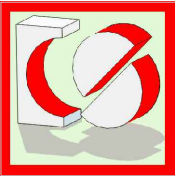

**CRAFTED SPACES**  
ARCHITECTURE + URBANISUM  
DESIGNING WITH SOCIAL ECONOMICAL & ENVIRONMENTAL SUSTAINABILITY  
(M) 07973988297

Applicant:  
**MR AND MRS MATHARU**

Job Title:  
**83 GOSHWK GARDENS, HAYES, UB4 8LB**

Drawing Title:  
**EXISTING ELEVATIONS**

Scale: 1:100  
Date: 24/04/2023

Drawing No.  
PA1-2276-04

Print Size  
**A3**

Revision

Drawing Status  
**FOR PLANNING APPROVAL**

