



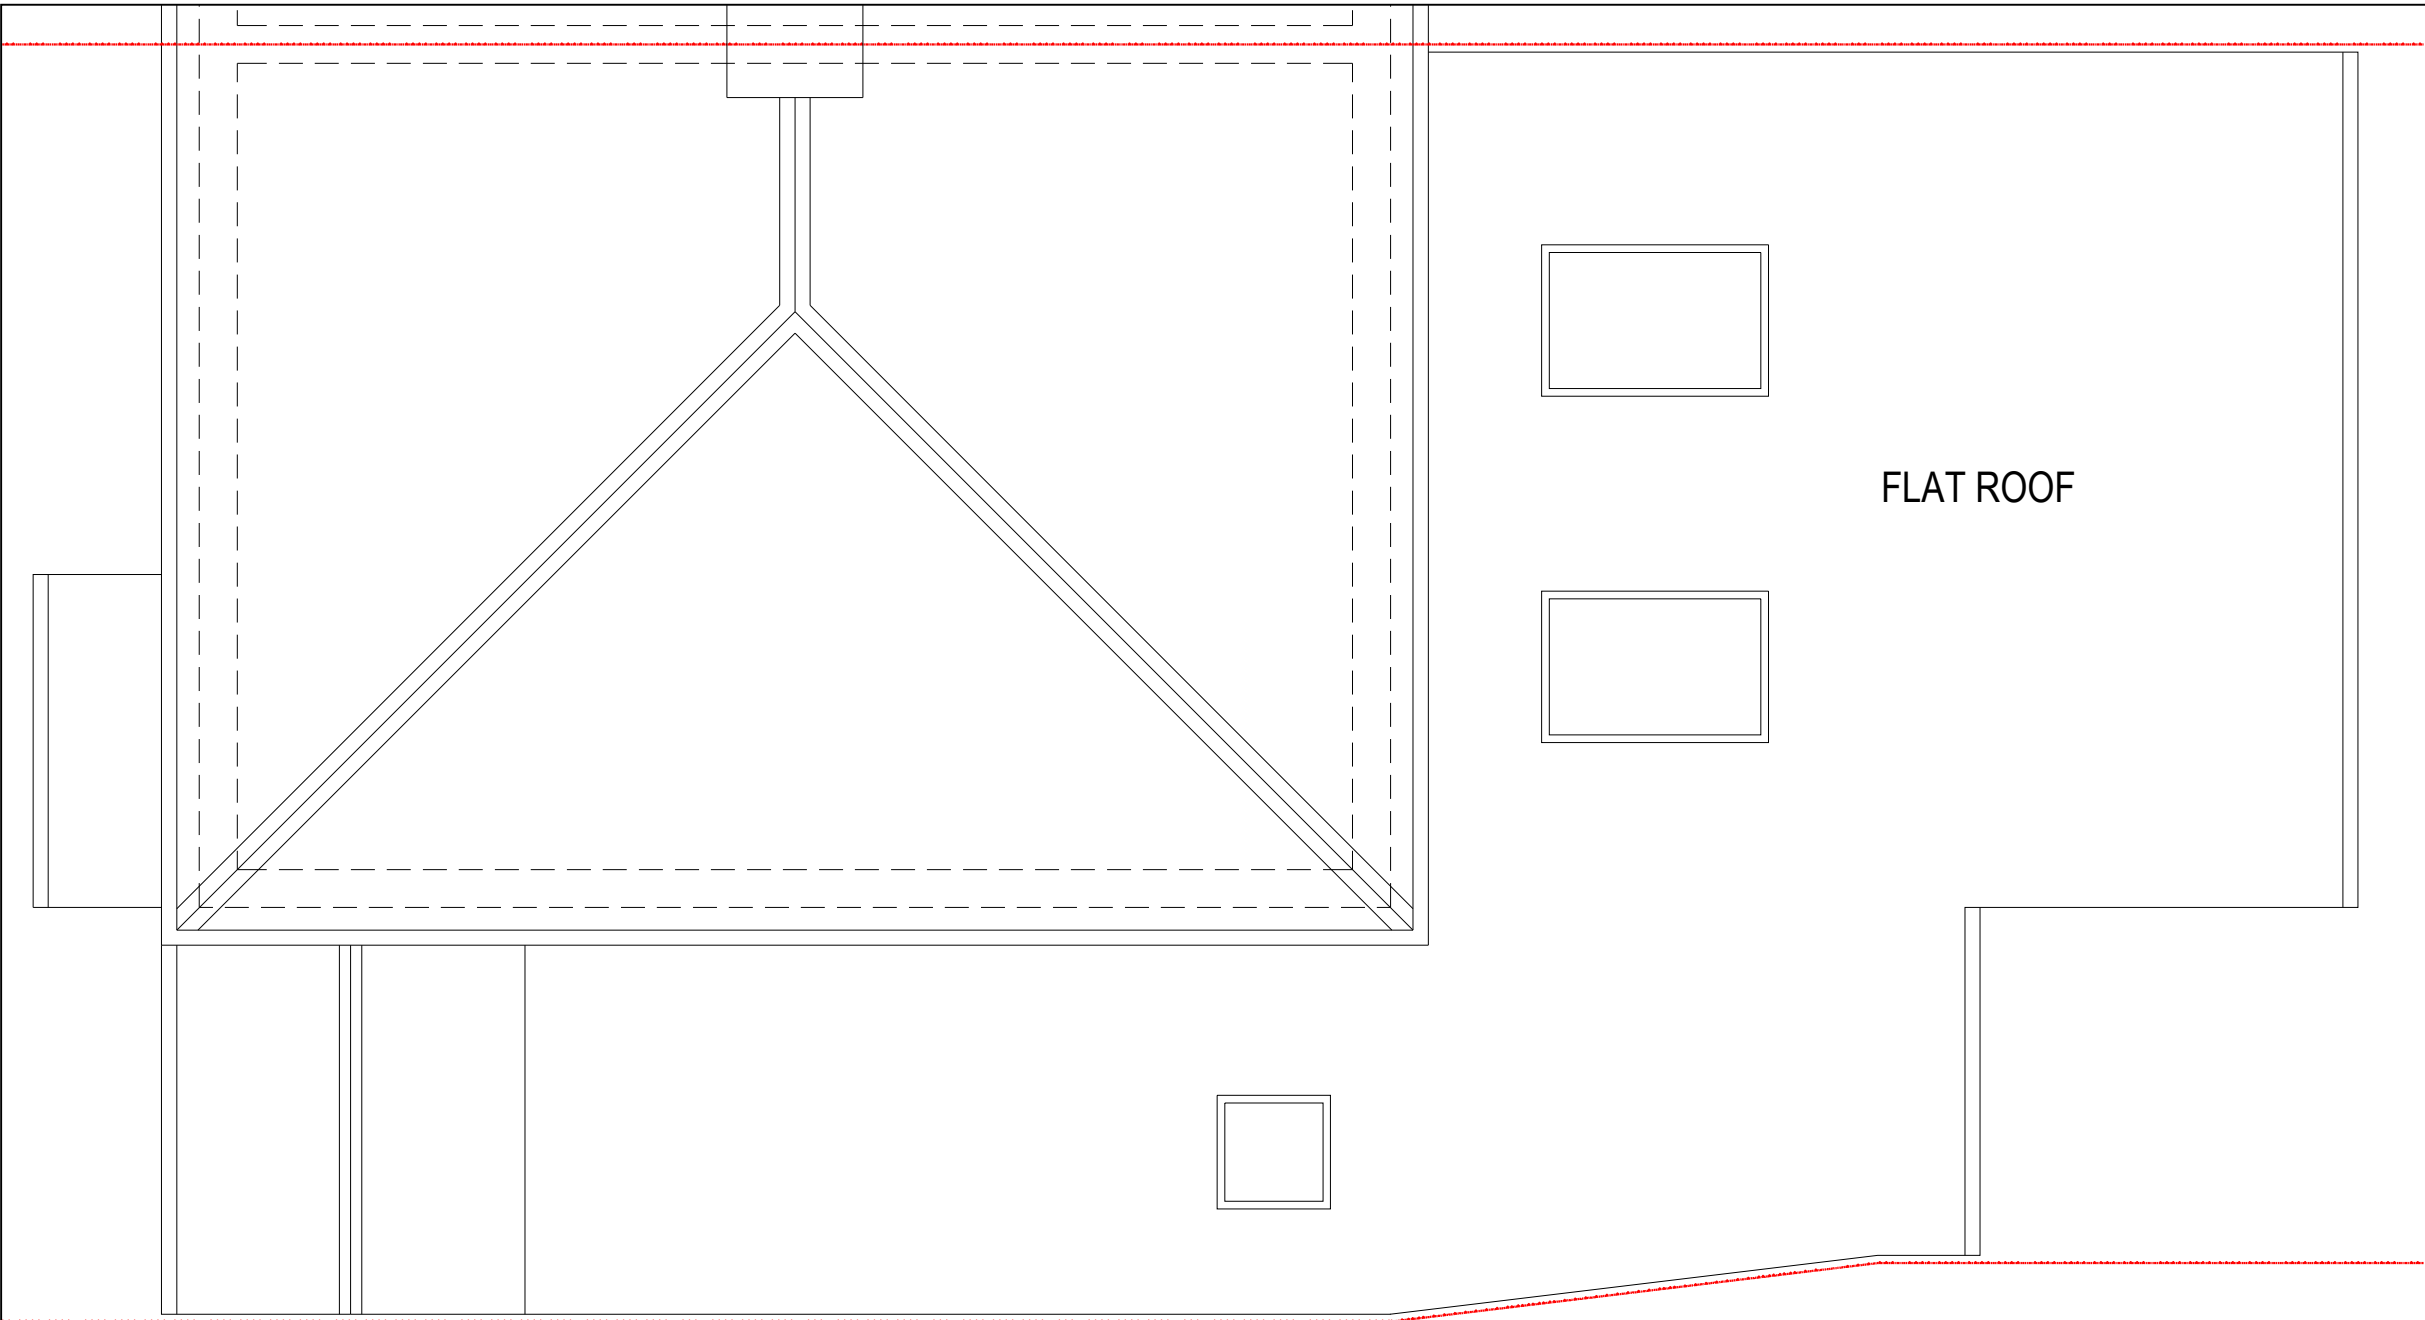

FLAT ROOF

PROPOSED ROOF PLAN

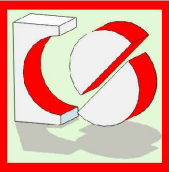

CRAFTED SPACES
ARCHITECTURE + URBANISUM
DESIGNING WITH SOCIAL ECONOMICAL & ENVIRONMENTAL SUSTANIABILITY
(M) 07973988297

Applicant: MR AND MRS MATHARU			
Job Title: 83 GOSHWK GARDENS, HAYES, UB4 8LB			
Drawing Title: PROPOSED ROOF PLAN			
Scale: 1:50 Date: 24/04/2023	Drawing No. PA1-2276-07	Print Size A3	Revision
Drawing Status FOR PLANNING APPROVAL			

