




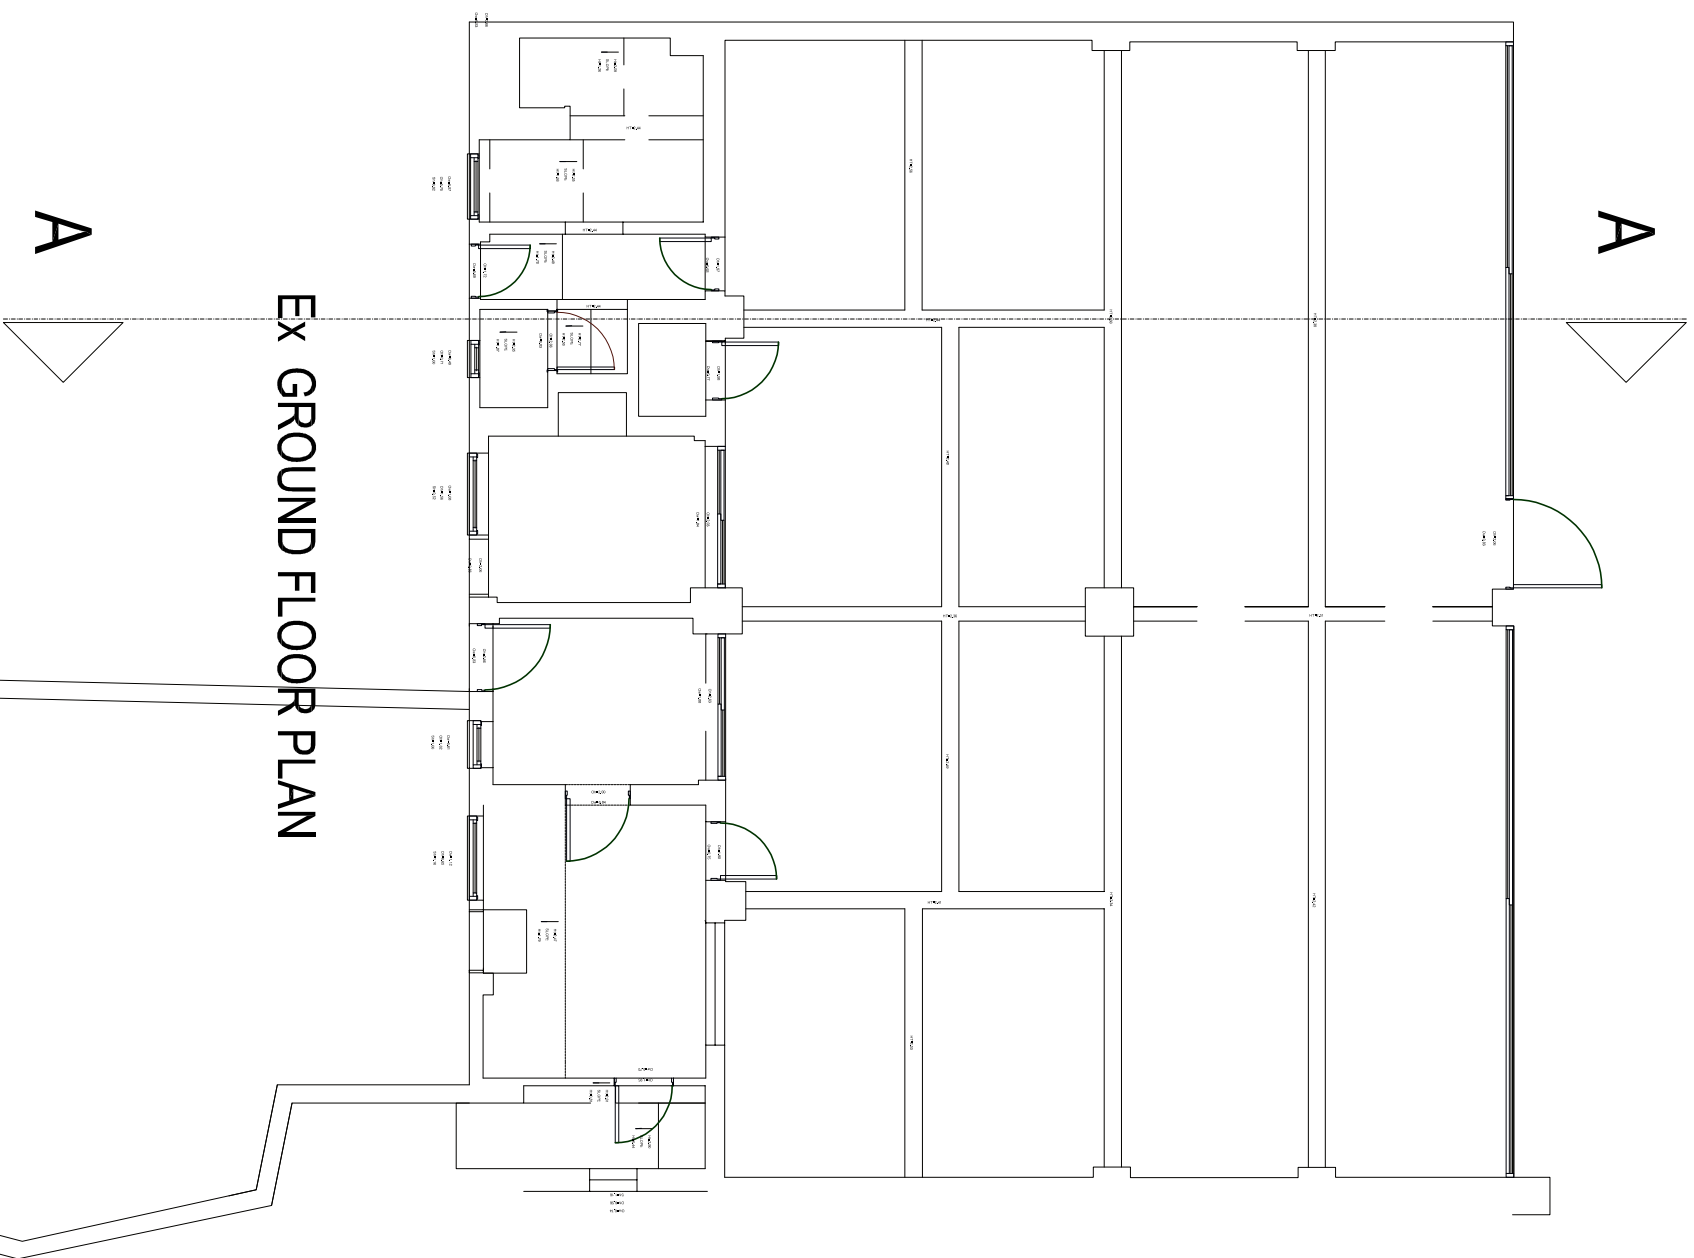


Ex GROUND FLOOR PLAN

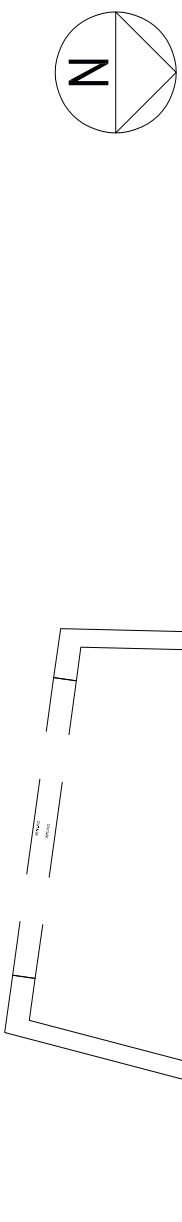


PROPOSED GROUND FLOOR PLAN

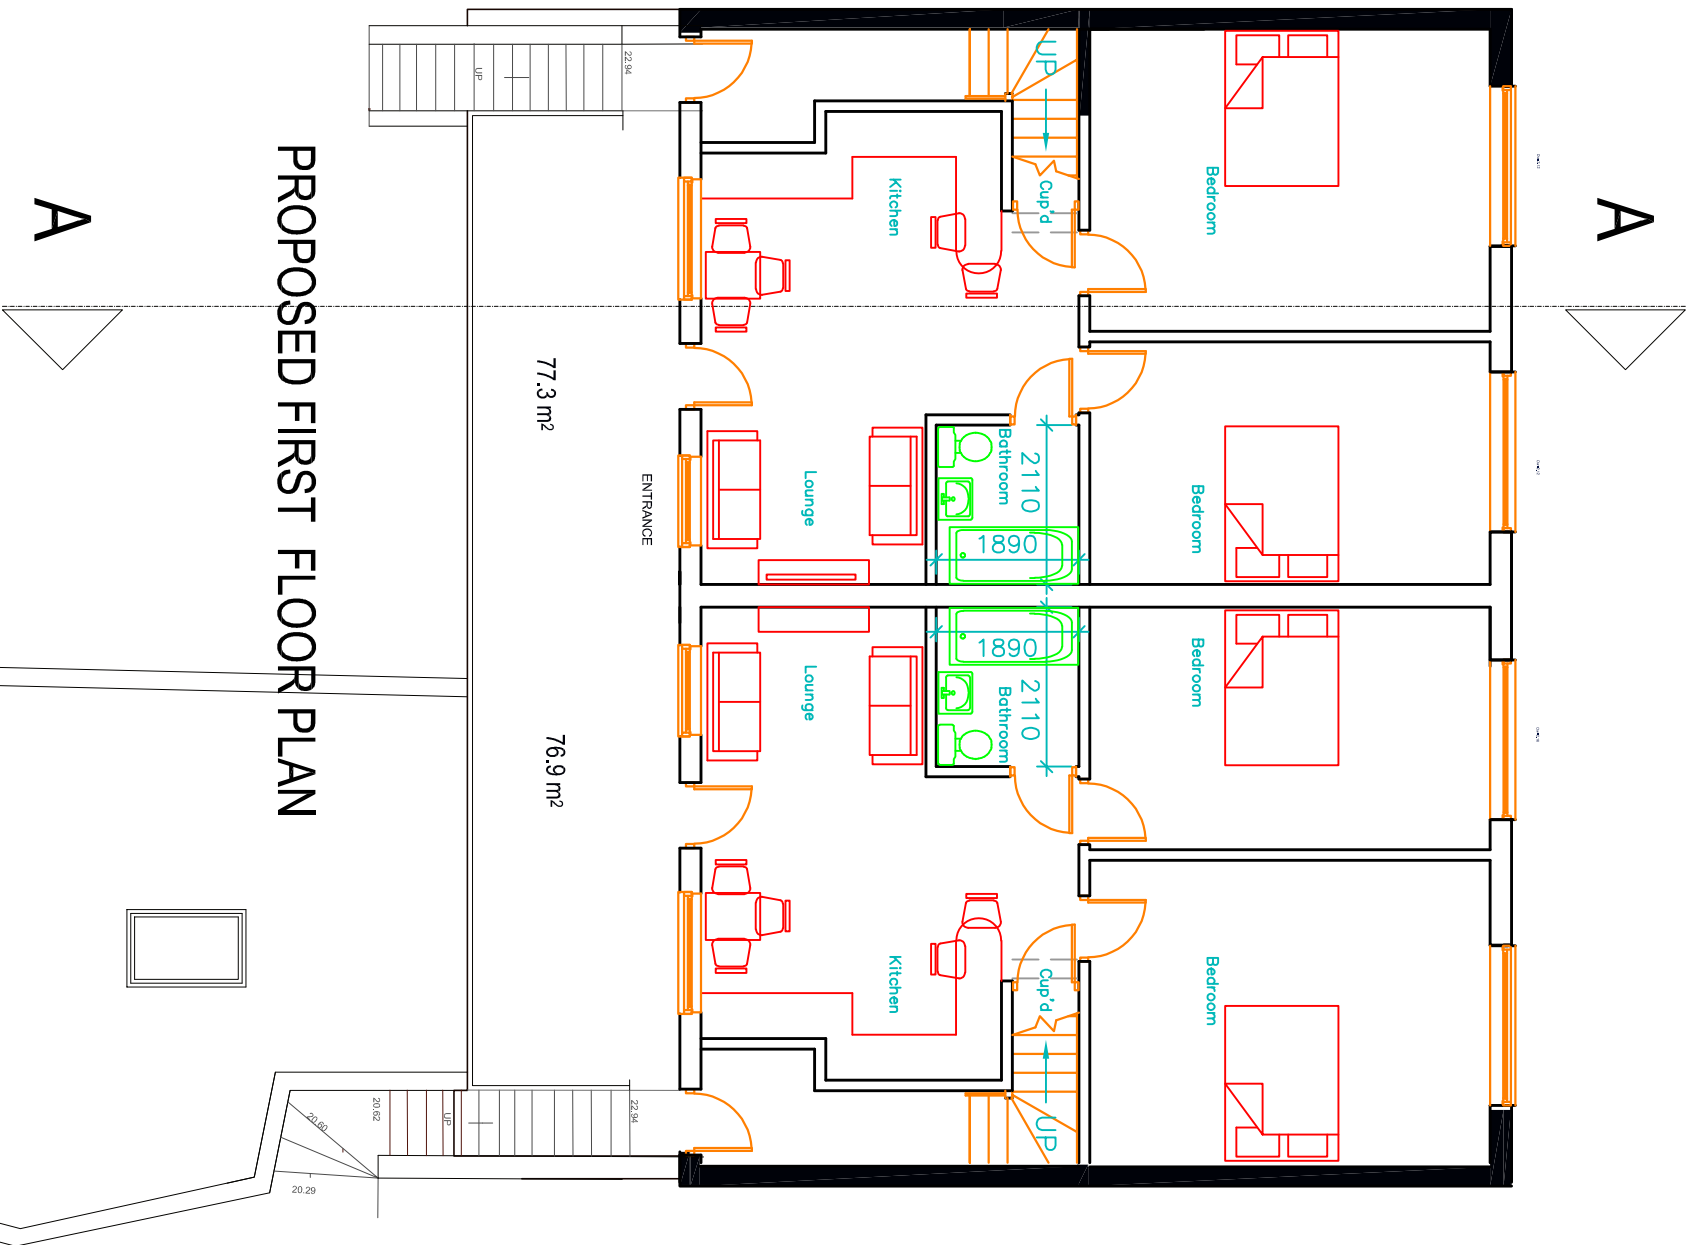


PROPOSED FIRST FLOOR PLAN

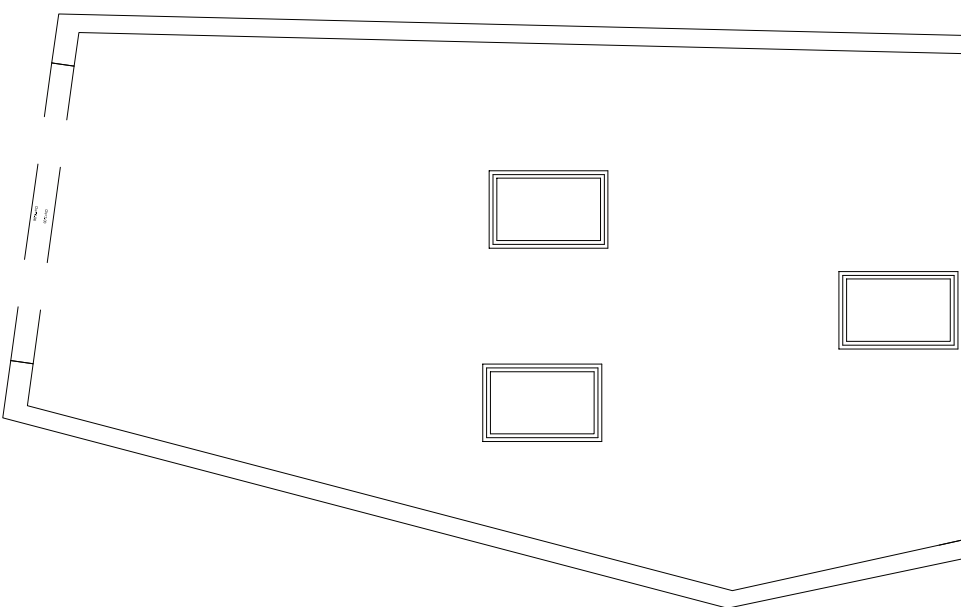

PROPOSED FIRST FLOOR PLAN

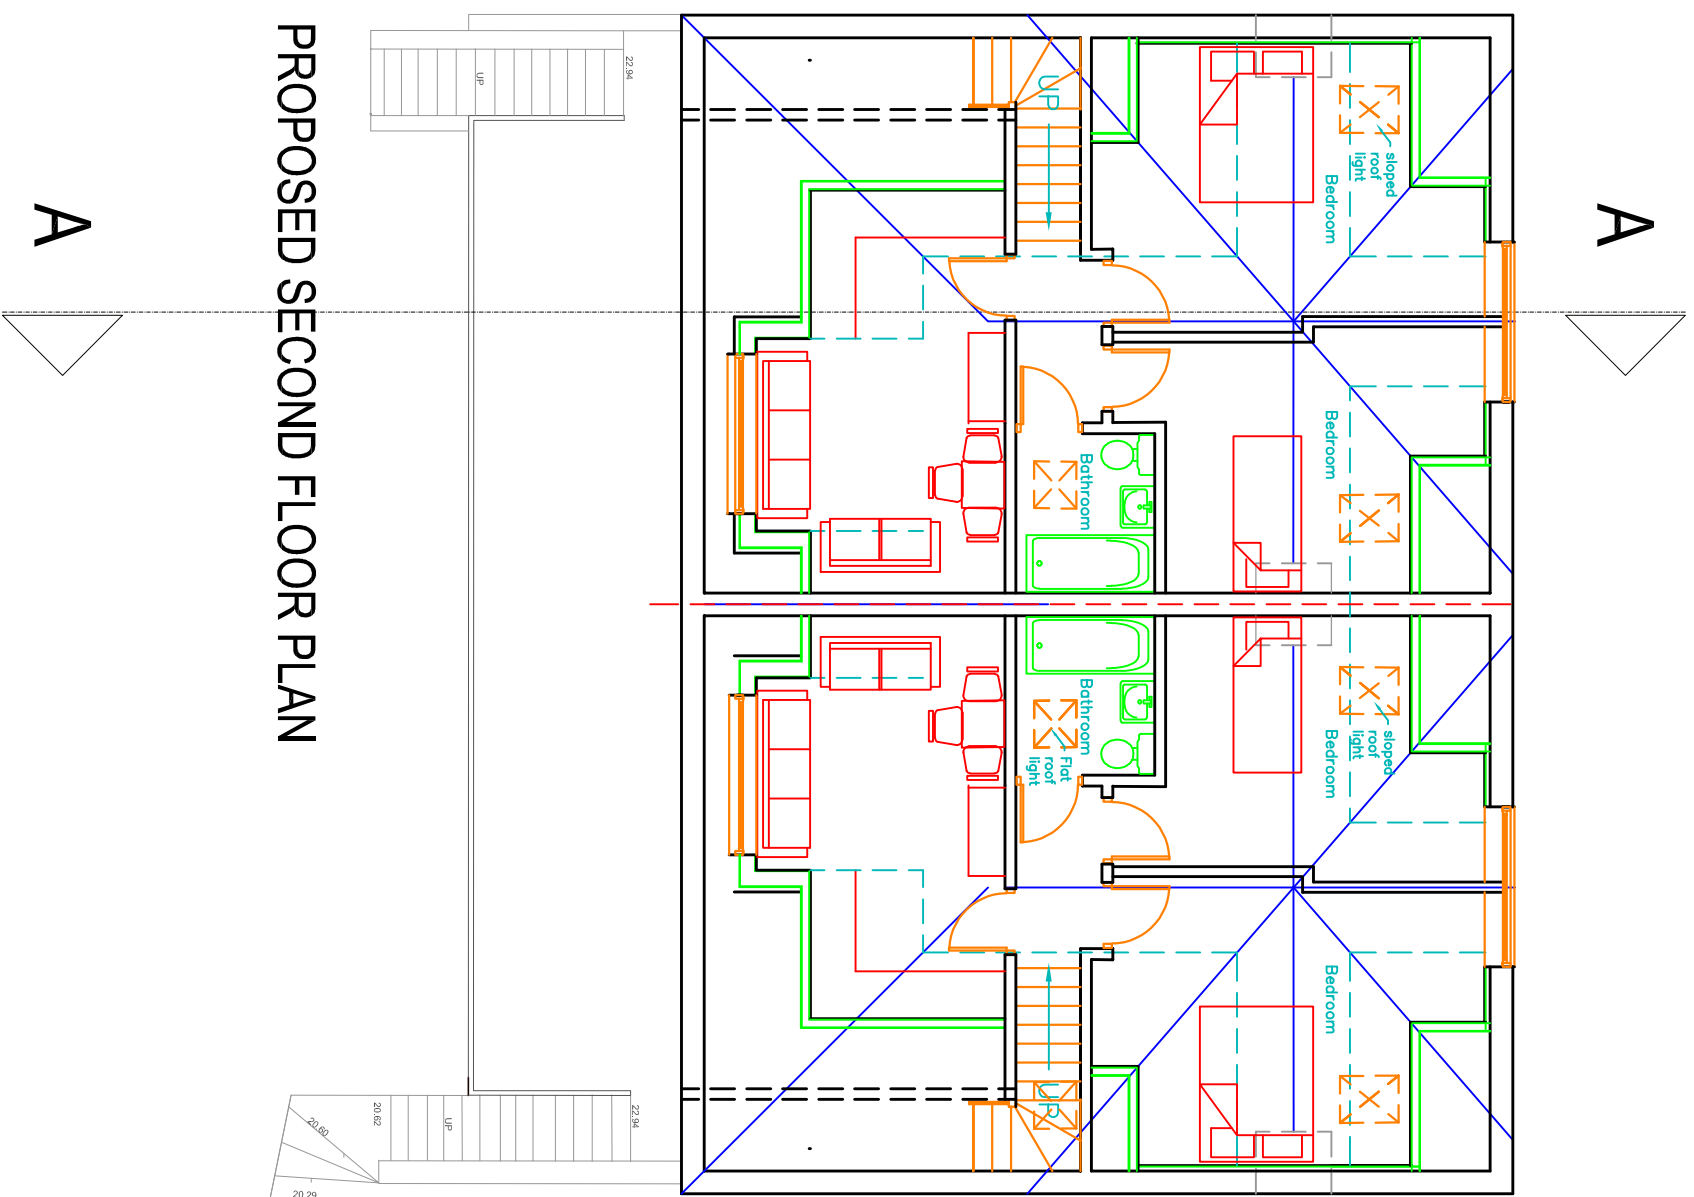


PROPOSED SECOND FLOOR PLAN

 

PROPOSED FLOOR PLANS
SCALE 1:100/A2
DR NO: 17LL 100
DATE: 04 August 2016

CLIENT: Mr Kevin Philpot
SITE ADDRESS:
17-19 Long Lane
Ickenham
UB10 8QU

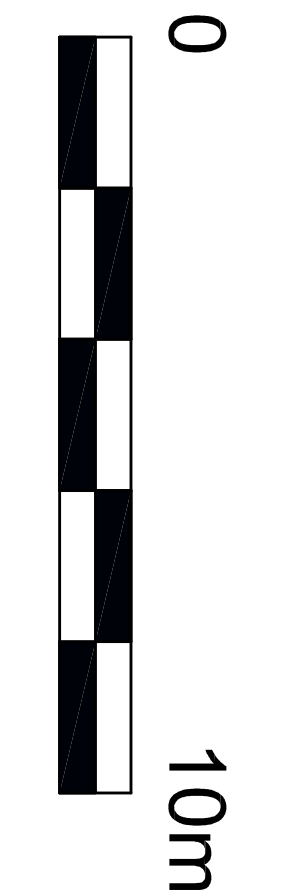

Towers Associates Ltd
Harefield Oil Terminal
Harvil Road,
Harefield, UB9 6JL
Tel: 01895812822
info@towers-associates.com