



PROPOSED GROUND FLOOR PLAN

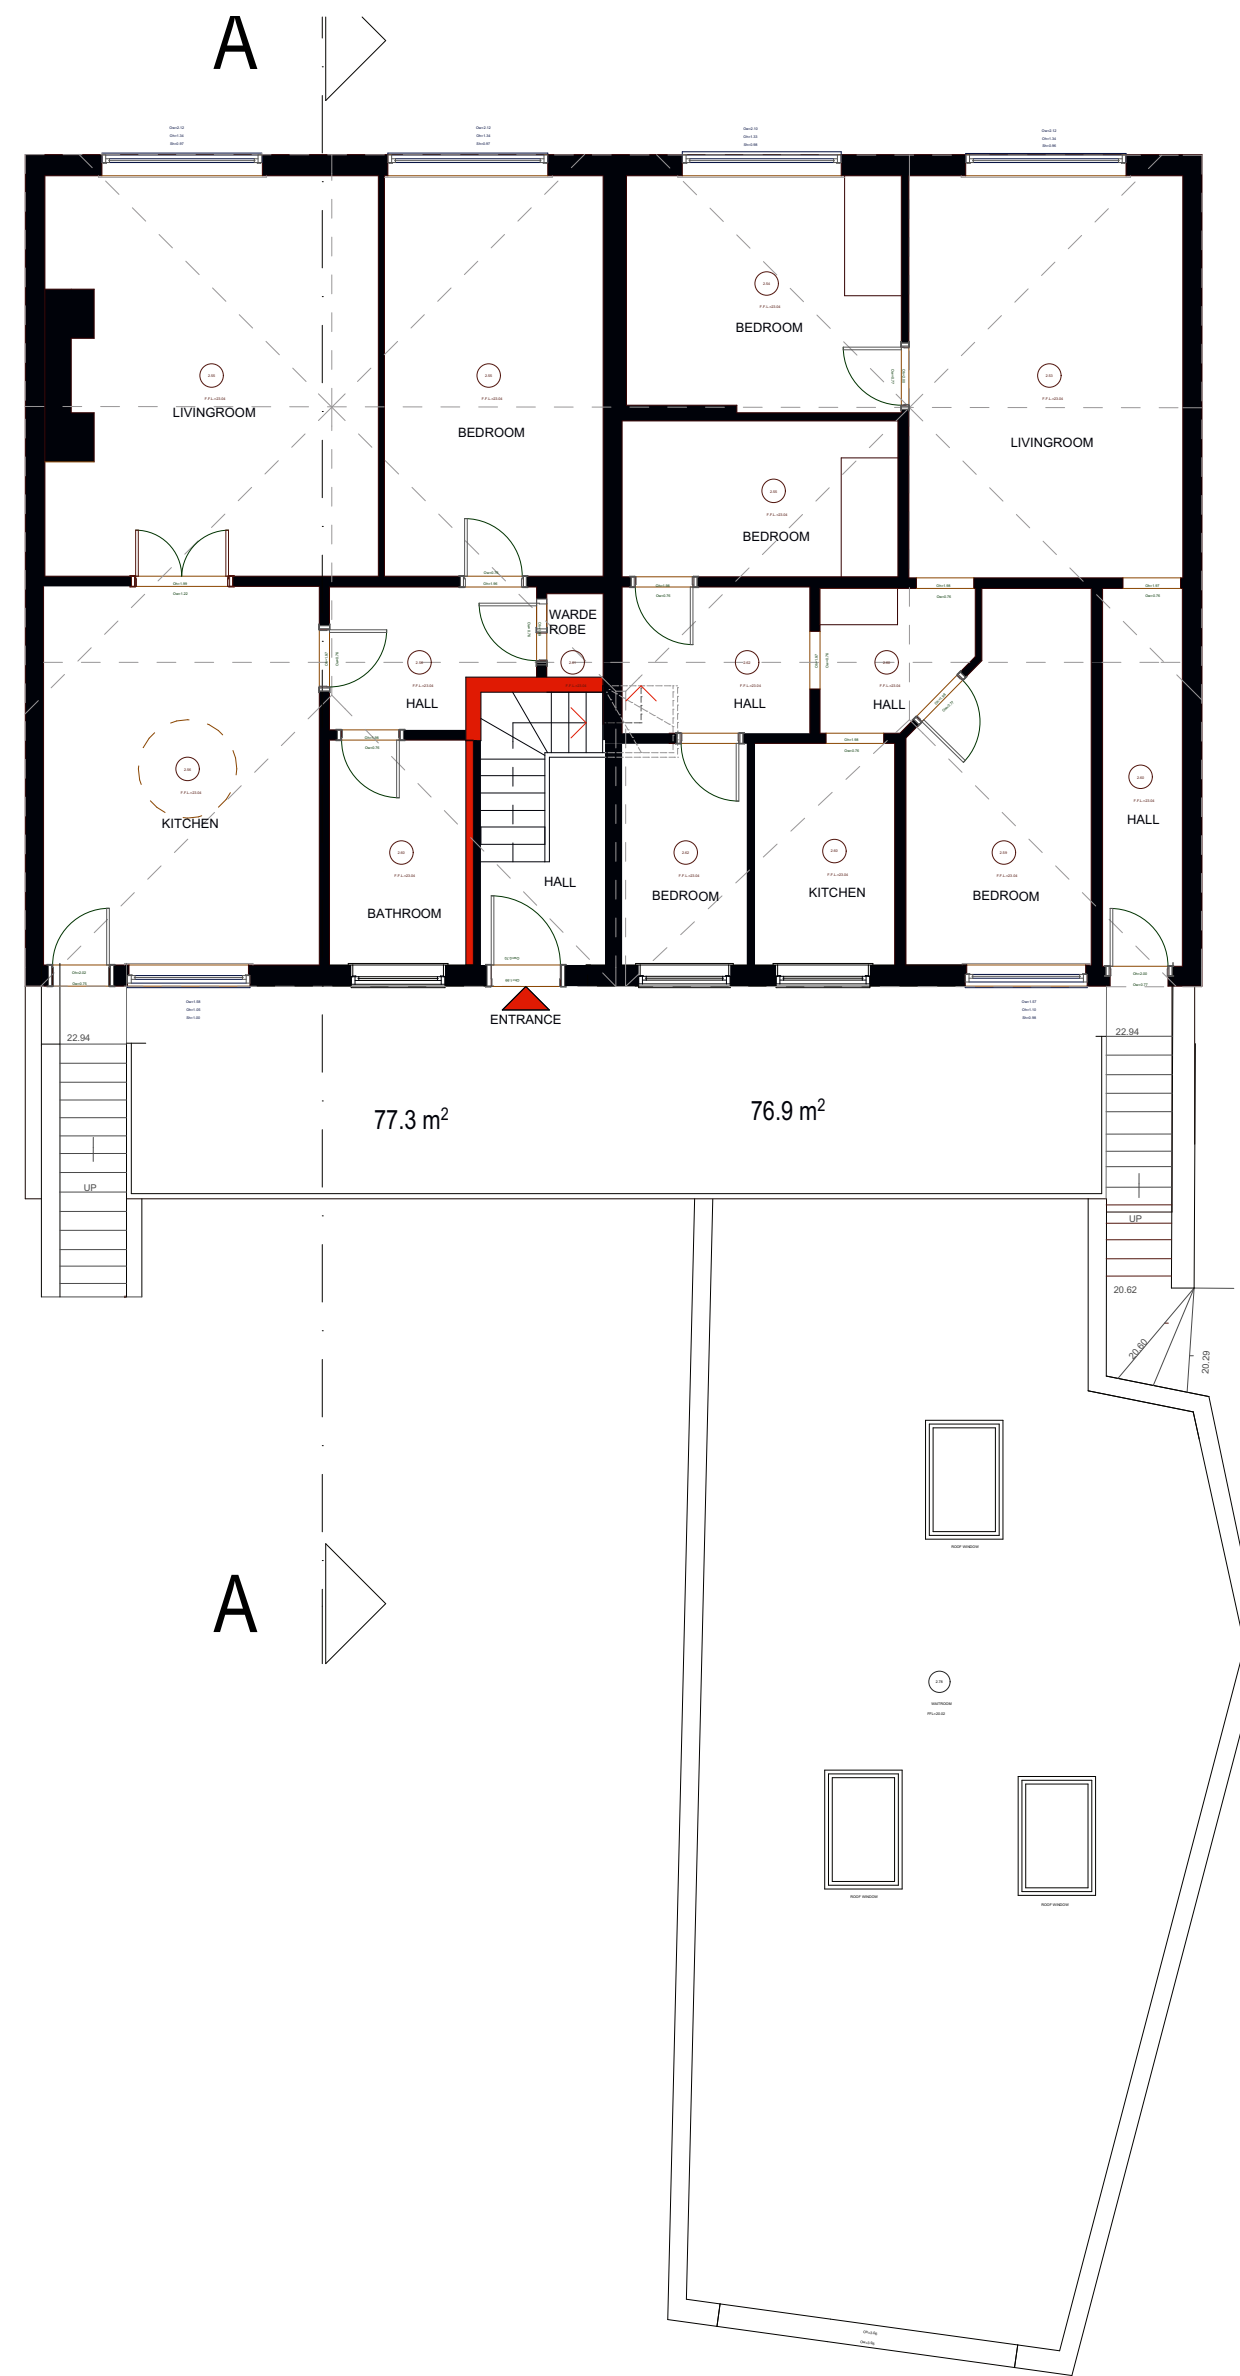

PROPOSED FIRST FLOOR PLAN

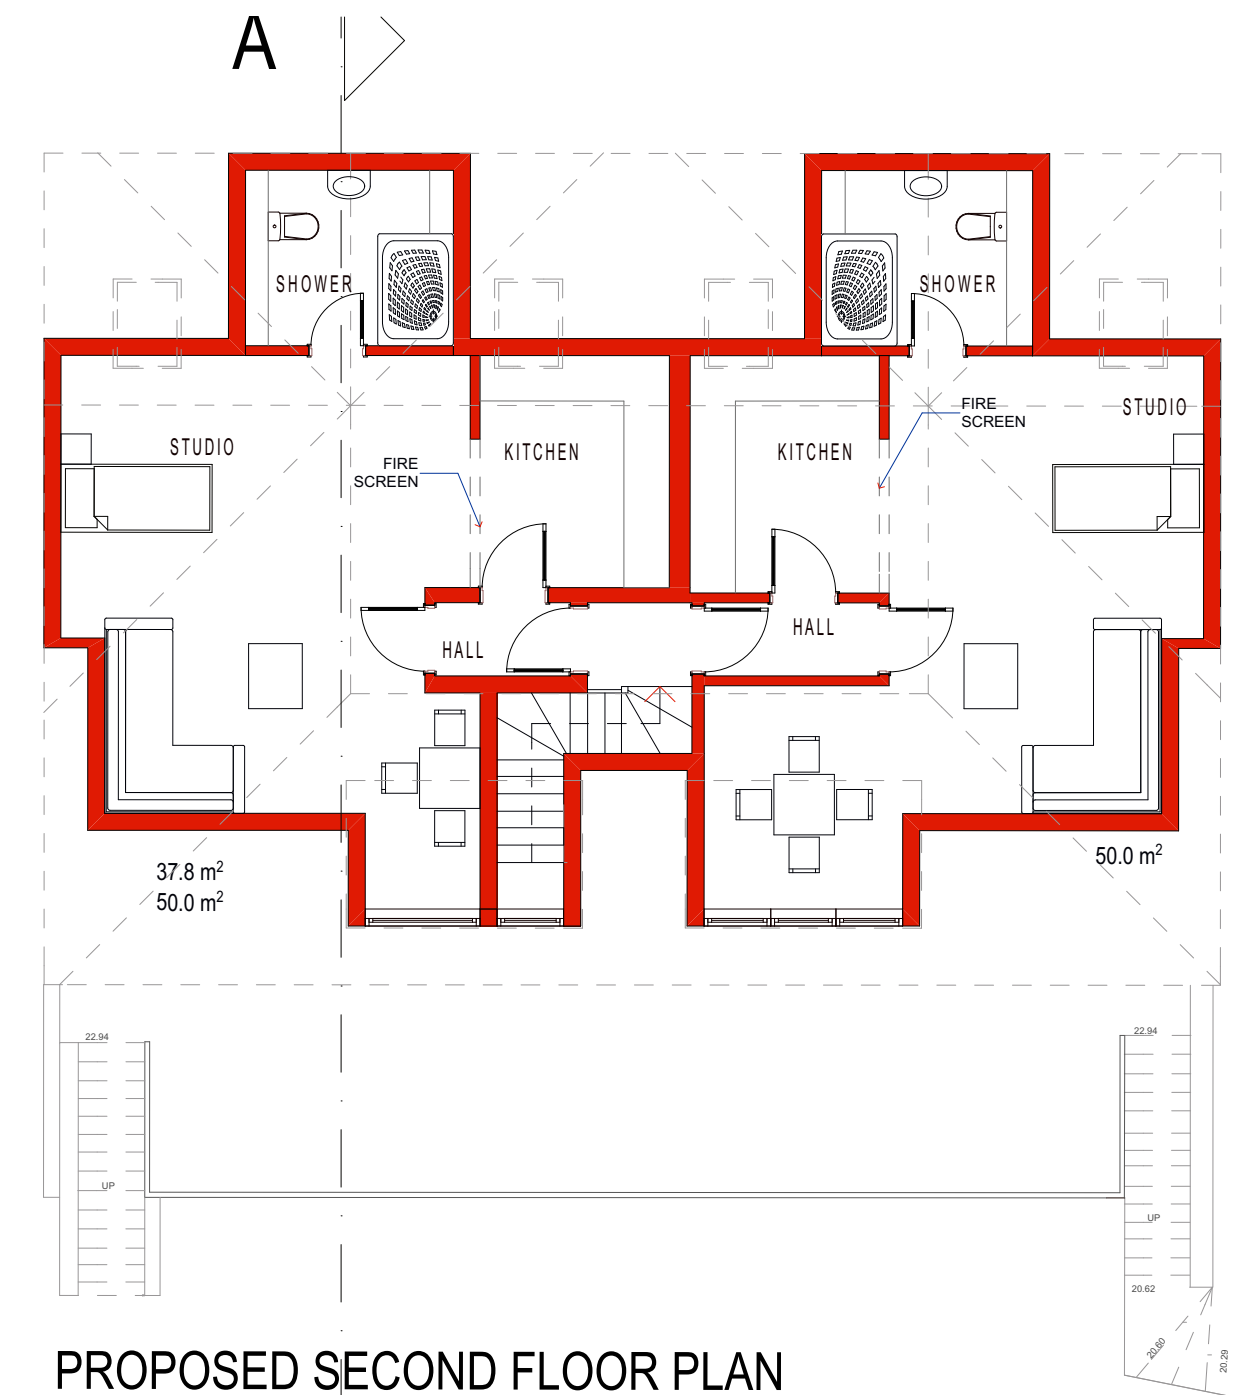

PROPOSED SECOND FLOOR PLAN

# PROPOSED FLOOR PLANS

SCALE 1:100/A2

DR NO: 17LL 100

DATE: 04 August 2016

REV: E

CLIENT: Mr Kevin Philpot

SITE ADDRESS:

17-19 Long Lane

Ickenham

UB10 8QU

0



10m

Robert Alexander Interior Design & Architecture

G26

Wallis House

Great West Road

Tel: 07710 878 631

robert@raidarchitecture.com