





SCALE - 1 : 100.



EXISTING REAR ELEVATION

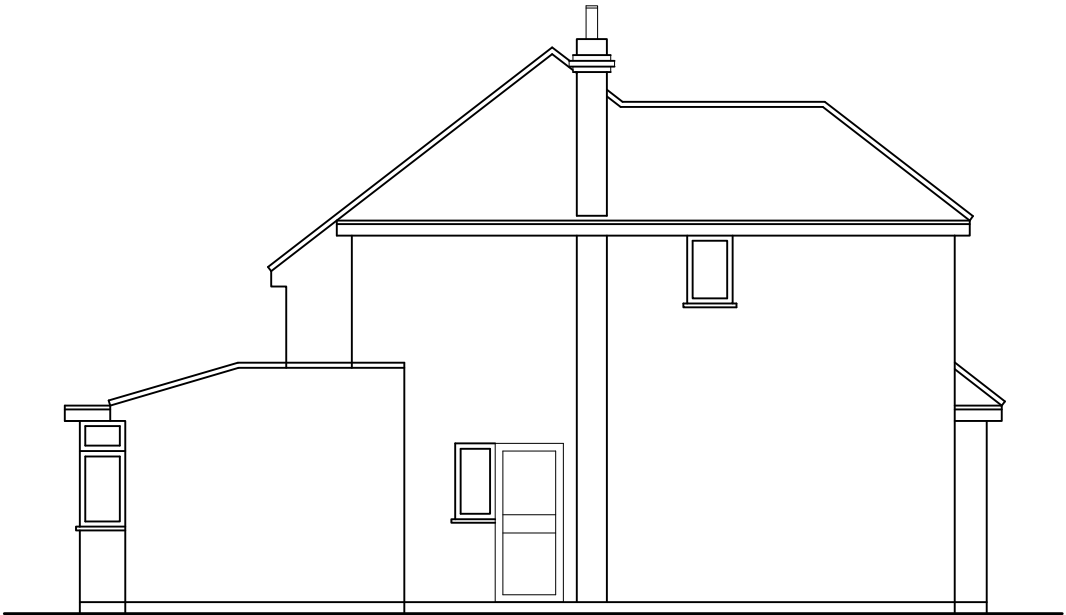

EXISTING SIDE ELEVATION 1

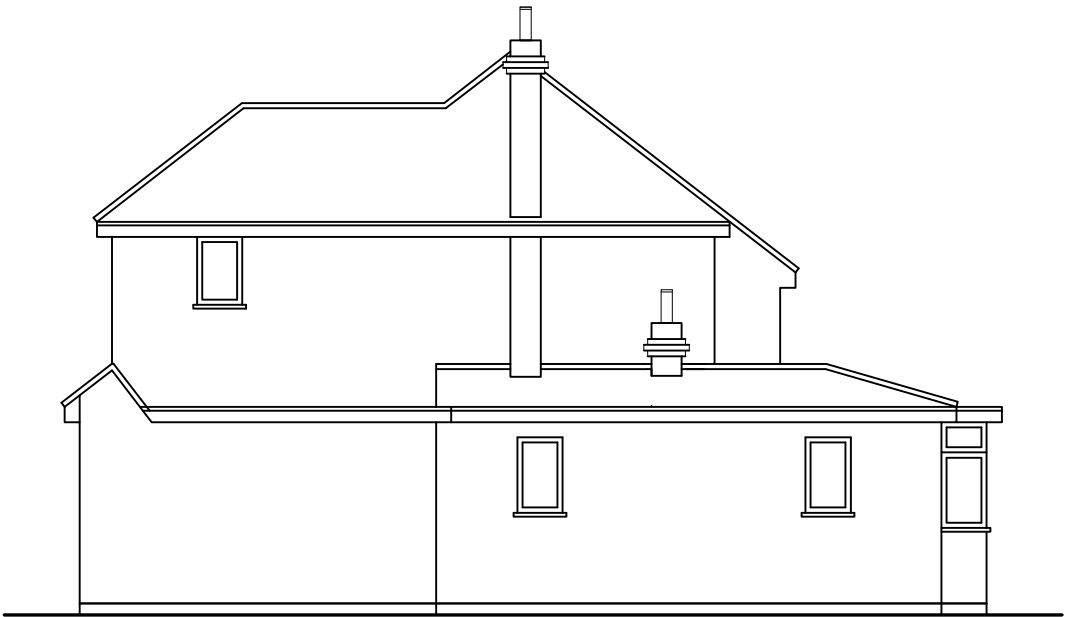

EXISTING SIDE ELEVATION 2

M C S DESIGN Architectural Services Millennium Creative Services Design 53 Westmead, Windsor, SL4 3NN	mob: 07989319224 tel: 01753 869117 fax: 01753 869117 www.mcsdesignservices.co.uk email: info@mcsdesignservices.co.uk	client MRS. JASWINDER SINGH	site 113 BROADWOOD AVE, RUISLIP, HA4 7XU	project FIRST FLOOR REAR EXTENSION	title EXISTING ELEVATIONS	status HOUSEHOLDER PLANNING APPLICATION	scale 1:100 @ A3	drawn Kaleem Janjua B.Arch.
						drawing number SINGH/PLAN/001	date 10th April 2025	revision