




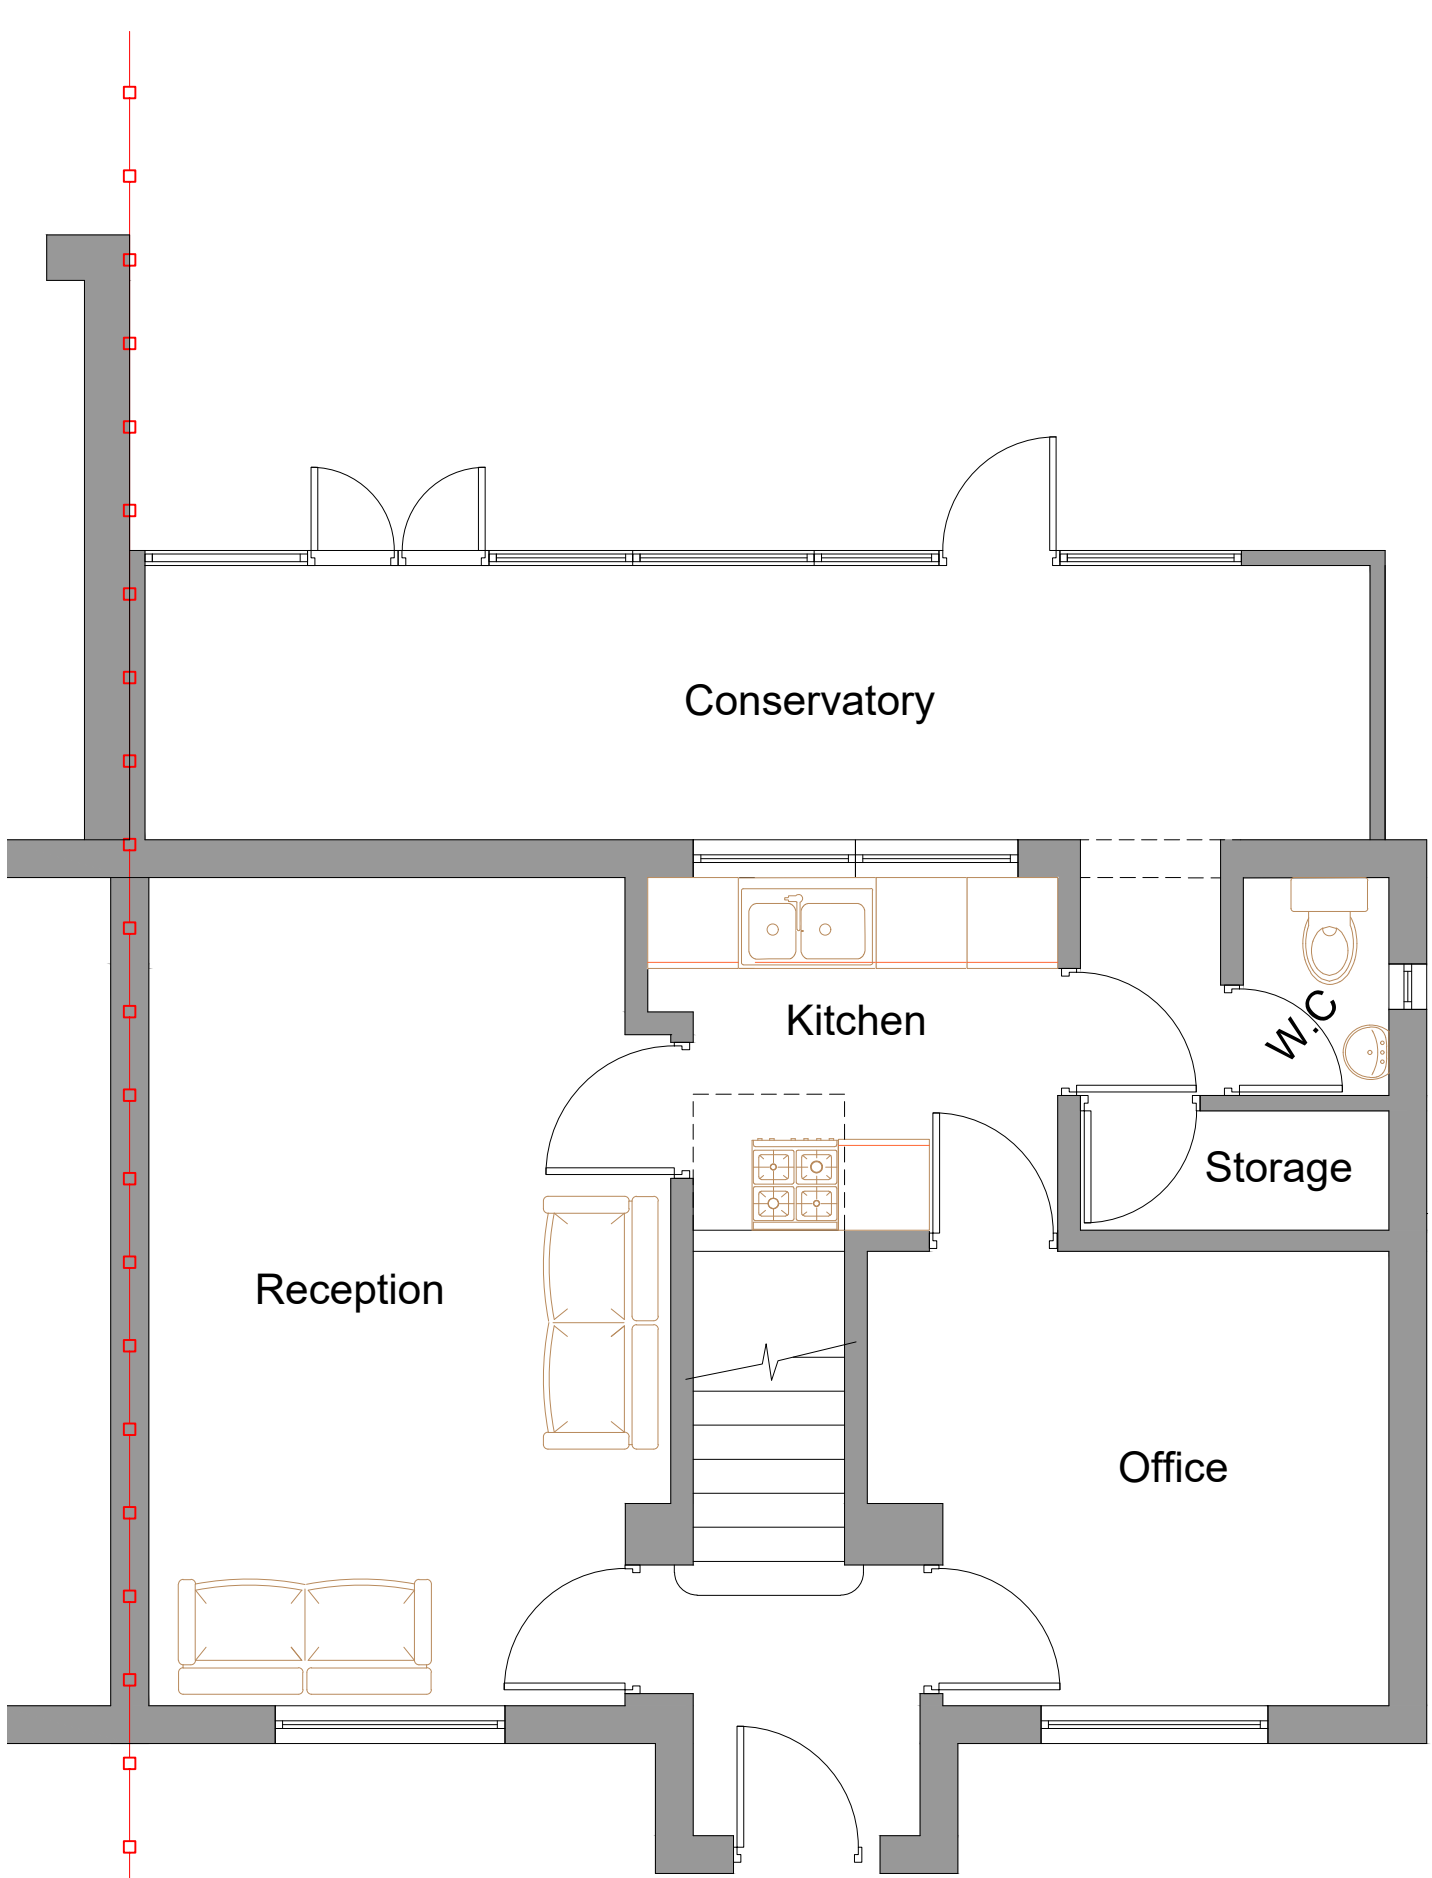


EXISTING GROUND FLOOR PLAN
(SCALE 1:50)

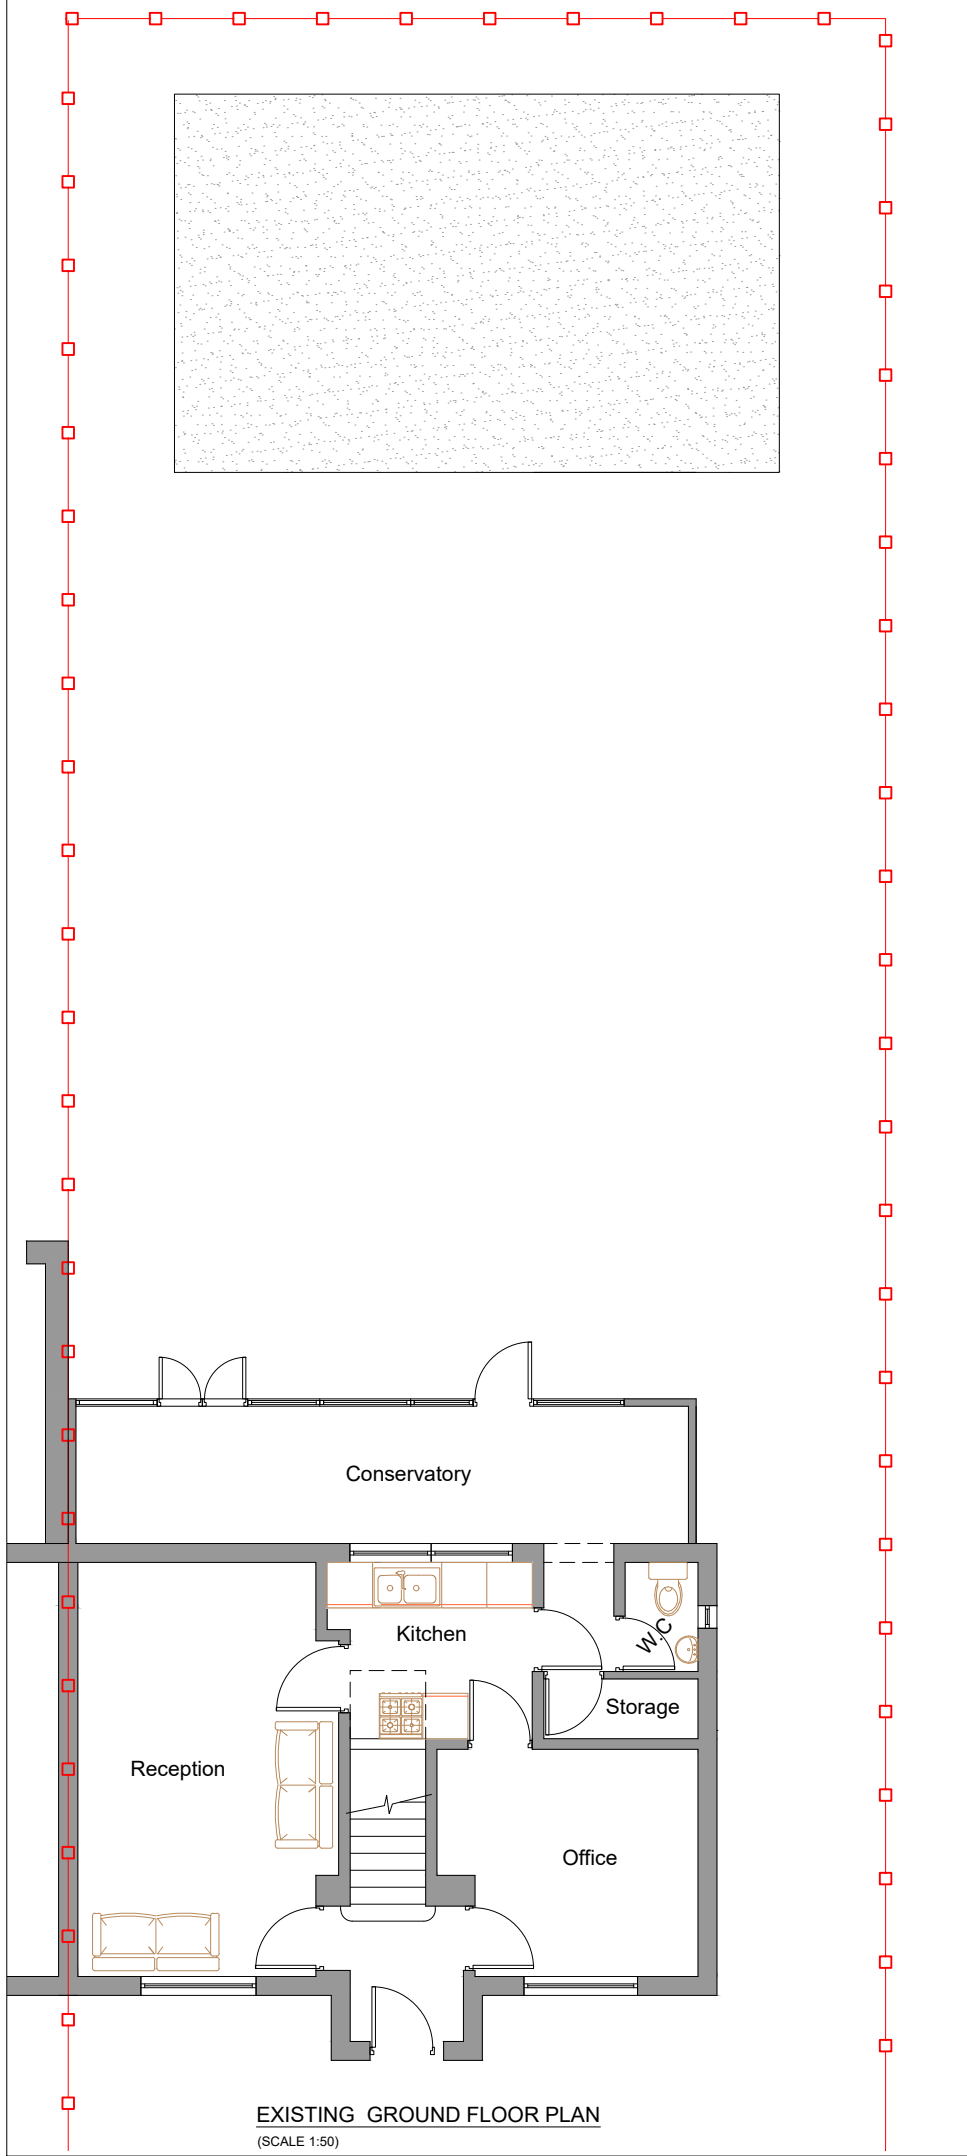


EXISTING GROUND FLOOR PLAN
(SCALE 1:50)

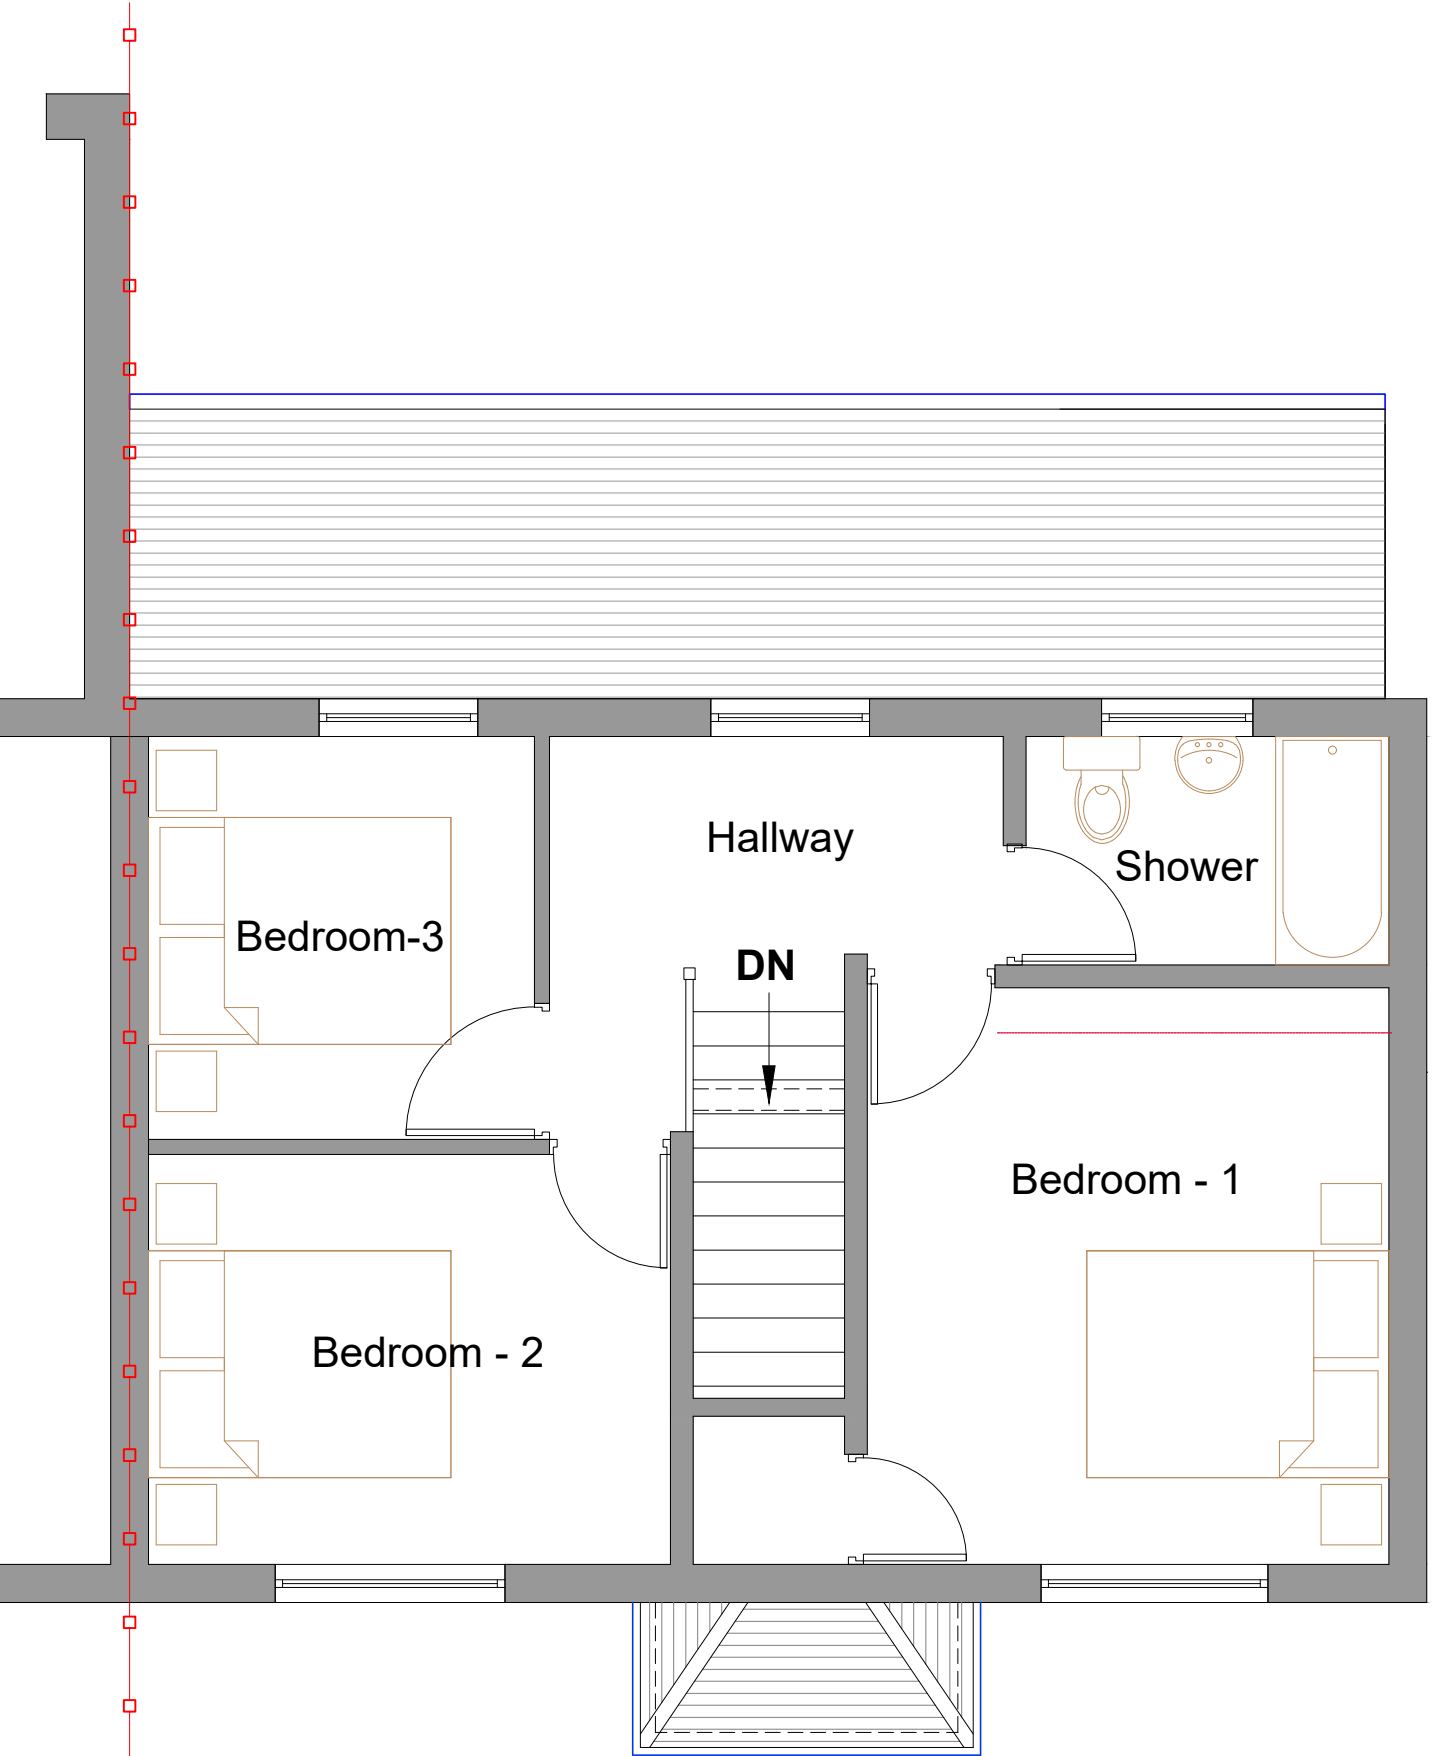


EXISTING FIRST FLOOR PLAN
(SCALE 1:50)

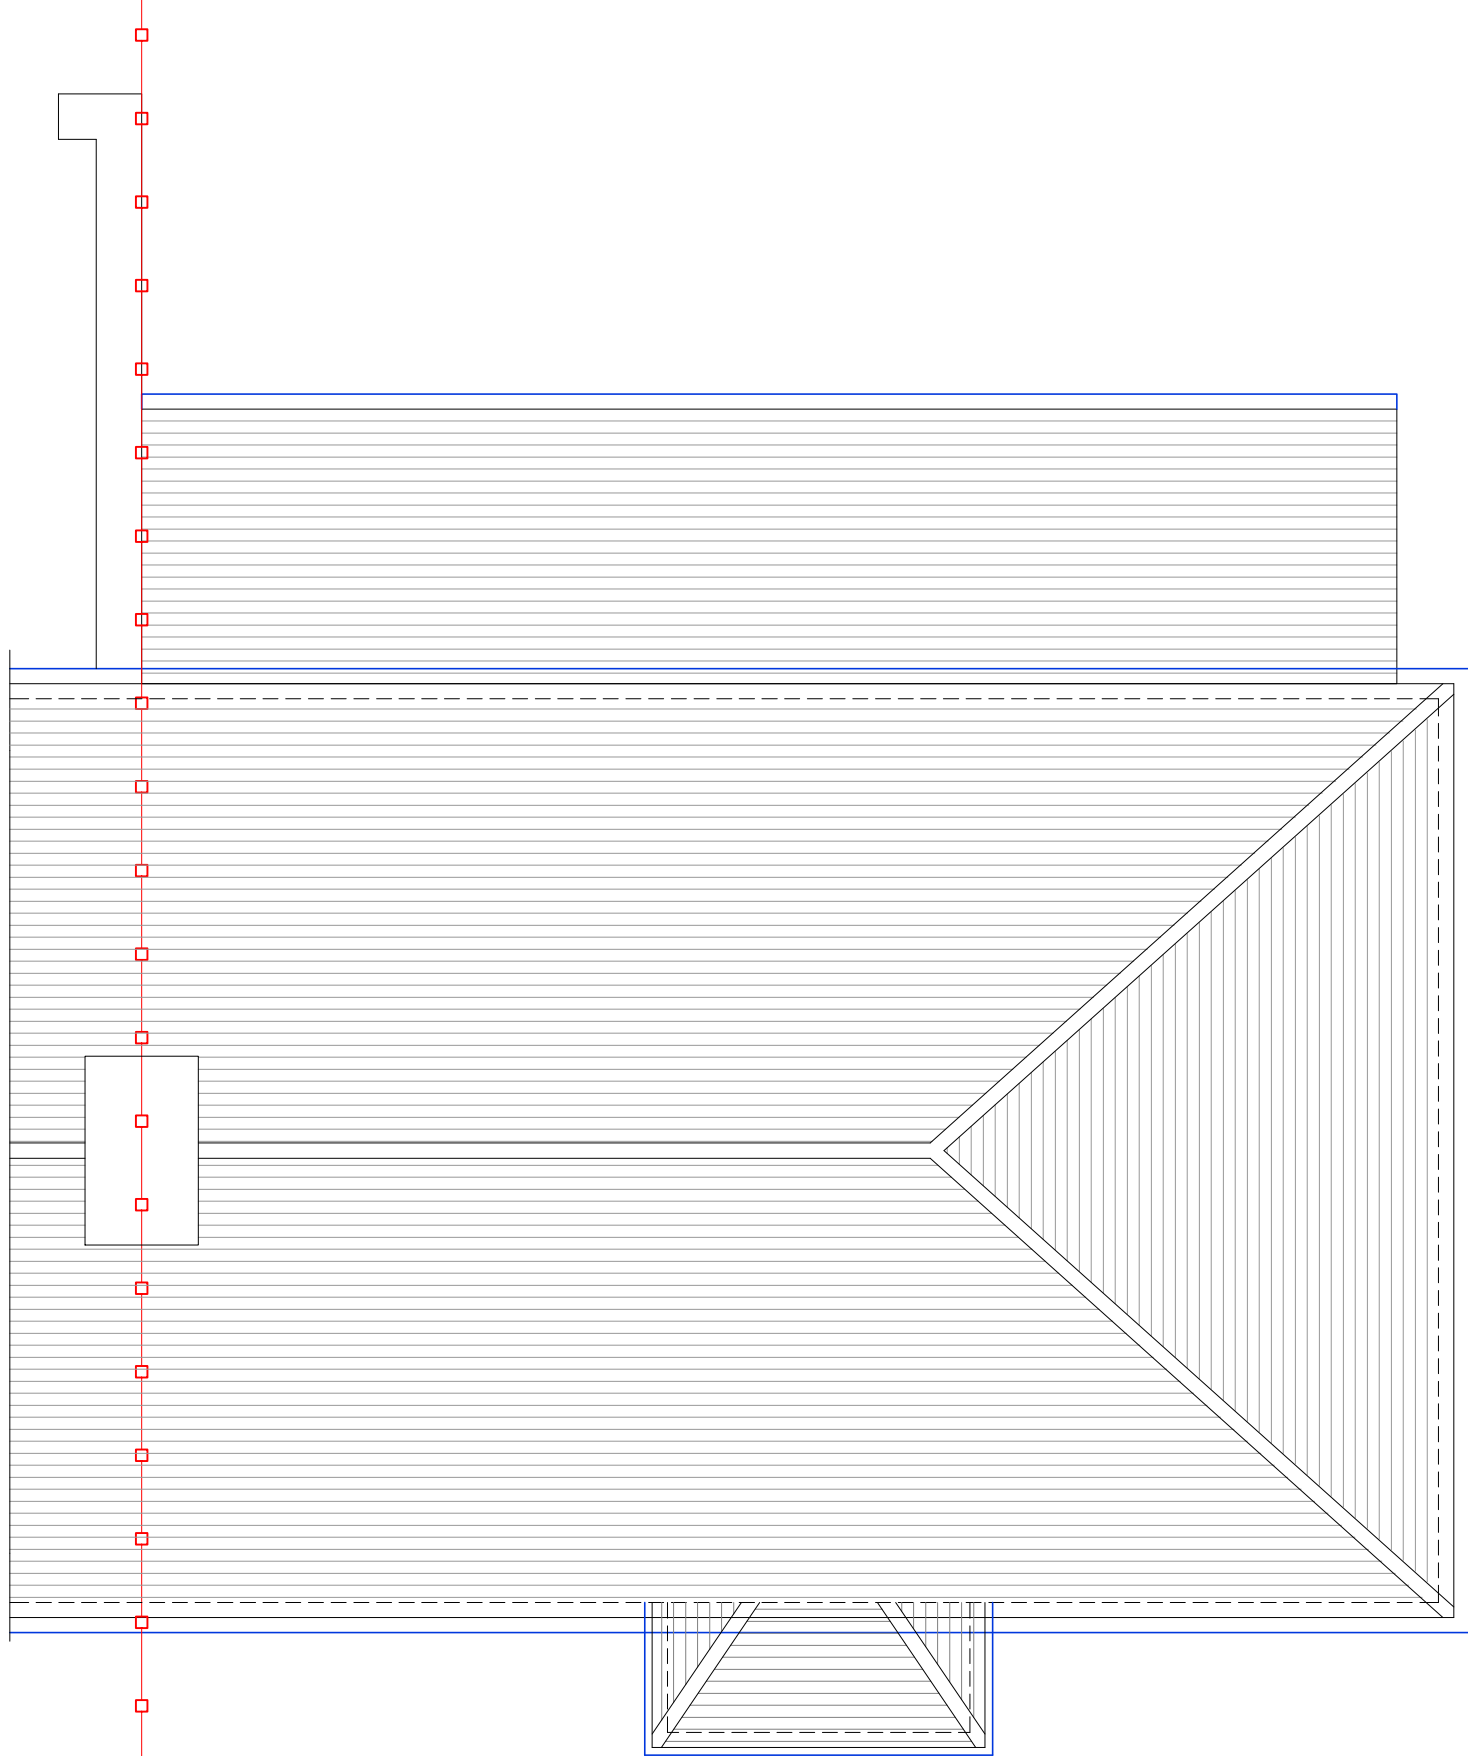


EXISTING ROOF PLAN
(SCALE 1:50)

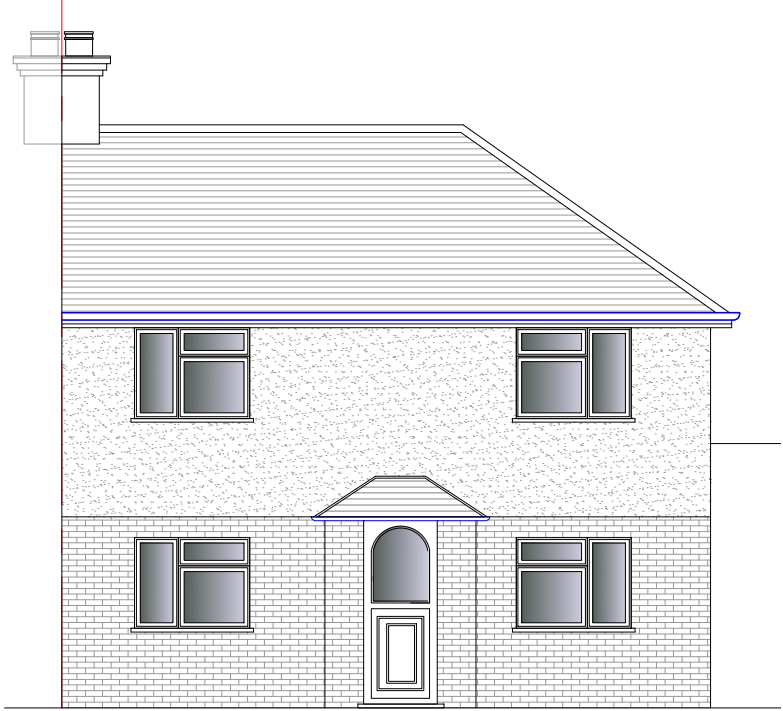


EXISTING FRONT ELEVATION
(SCALE 1:100)

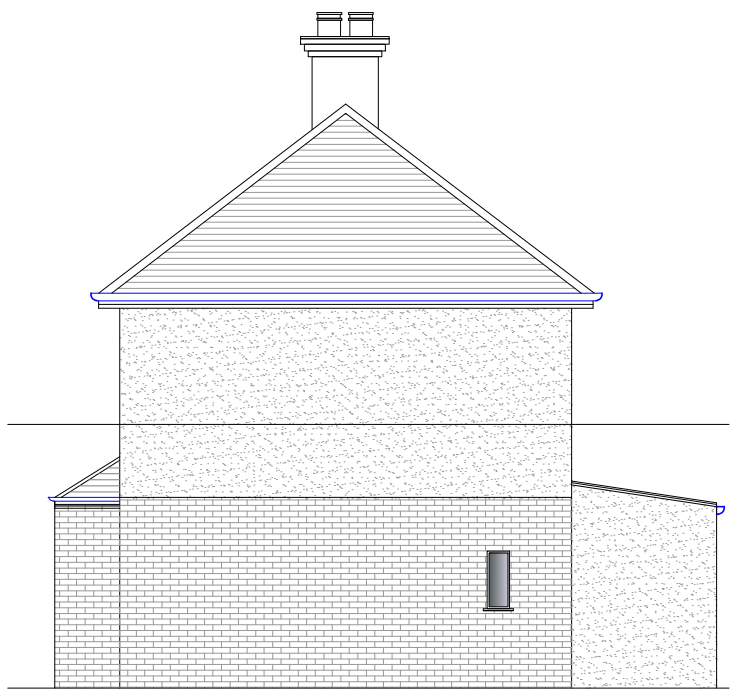

EXISTING SIDE ELEVATION
(SCALE 1:100)

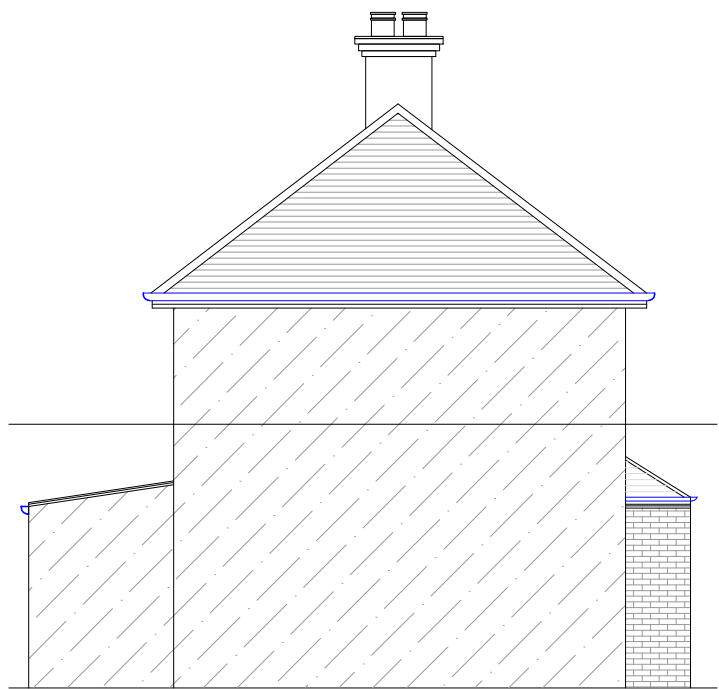

EXISTING SIDE ELEVATION (SCALE
1:100)

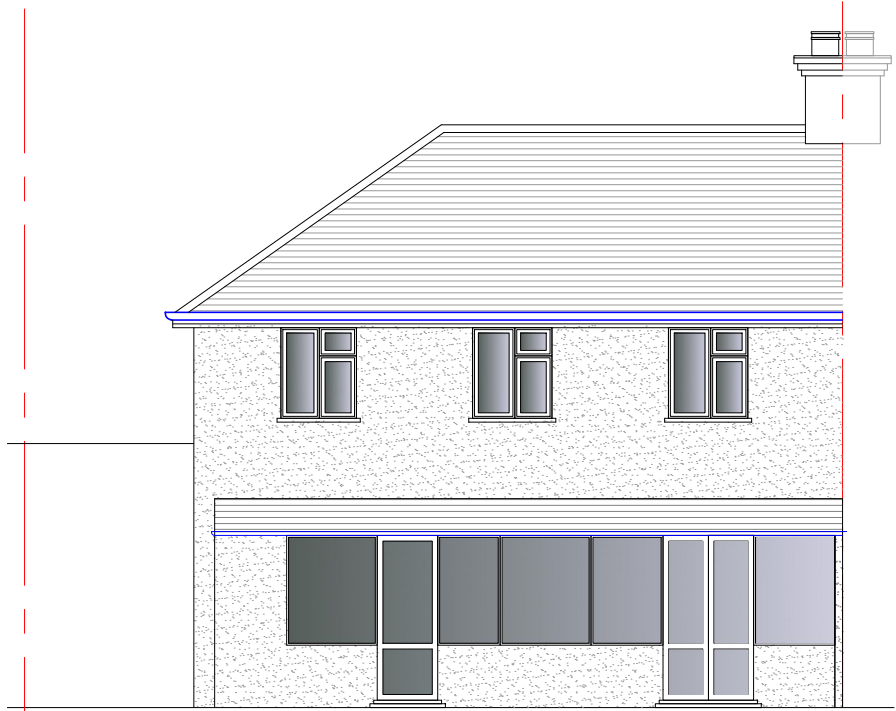

EXISTING REAR ELEVATION
(SCALE 1:100)

NOTES:

This drawing and the design it covers is the property of SAI Develeoprs Ltd. It is merely loaned on the borrower's express agreement that it will not be reproduced, copied, loaned, exhibited nor used except in a limited way and private use as permitted by any written consent given by the lender to the borrower.

In case there is any discrepancy between architectural drawings and other drawings, architectural drawings to be followed. The discrepancy to be brought to the notice of the architect before commencement of the work.

All dimensions are to be read and not measured. All dimensions are in mm. Refer detail drawings wherever relevant.

A	??.??.25	FIRST ISSUE	KP
Rev.	Date	Amendment	Drawn



Project Title
7 MARLBOROUGH ROAD,
UXBRIDGE
UB10 0PR

Drawing Title
EXISTING FLOOR PLANS

Scale 1:50 (U.N.O)	Orig Size A1	Dimensions mm
Project No.	Drawn KP	Date FEB '25
Drawing No. P-01	Rev. A	

