



PROPOSED GROUND FLOOR PLAN  
(SCALE 1:50)

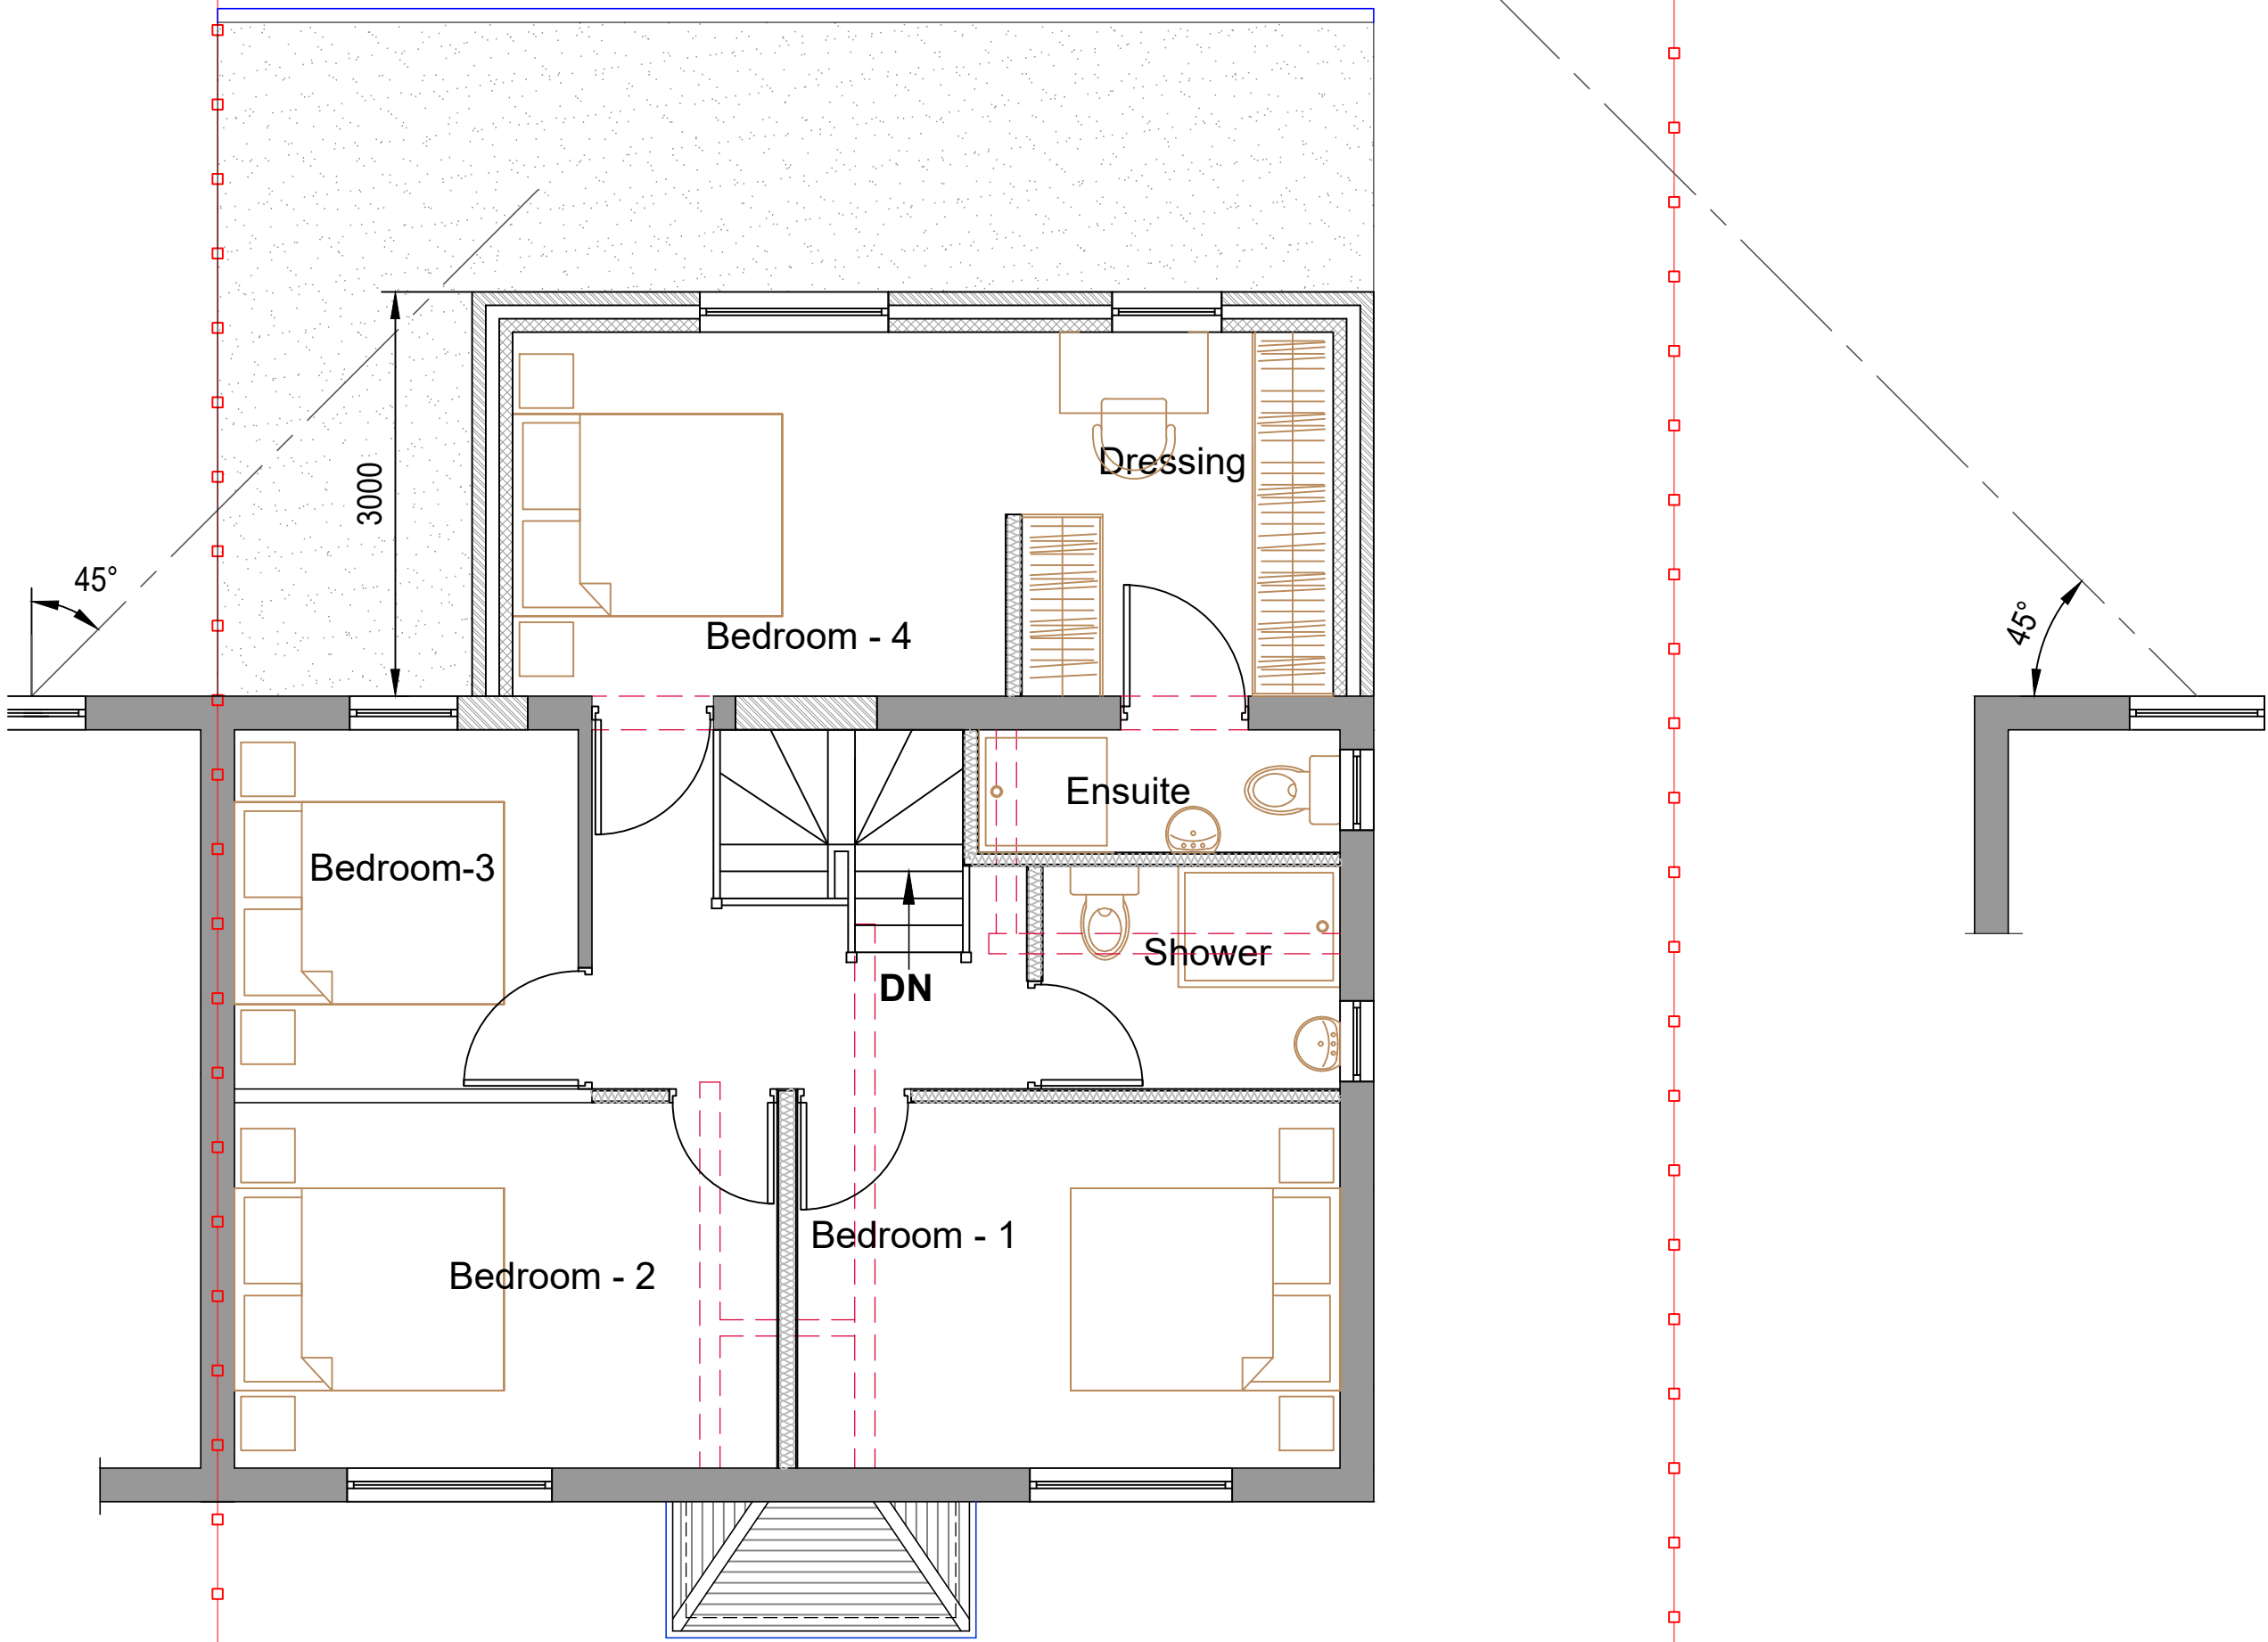

PROPOSED FIRST FLOOR PLAN  
(SCALE 1:50)

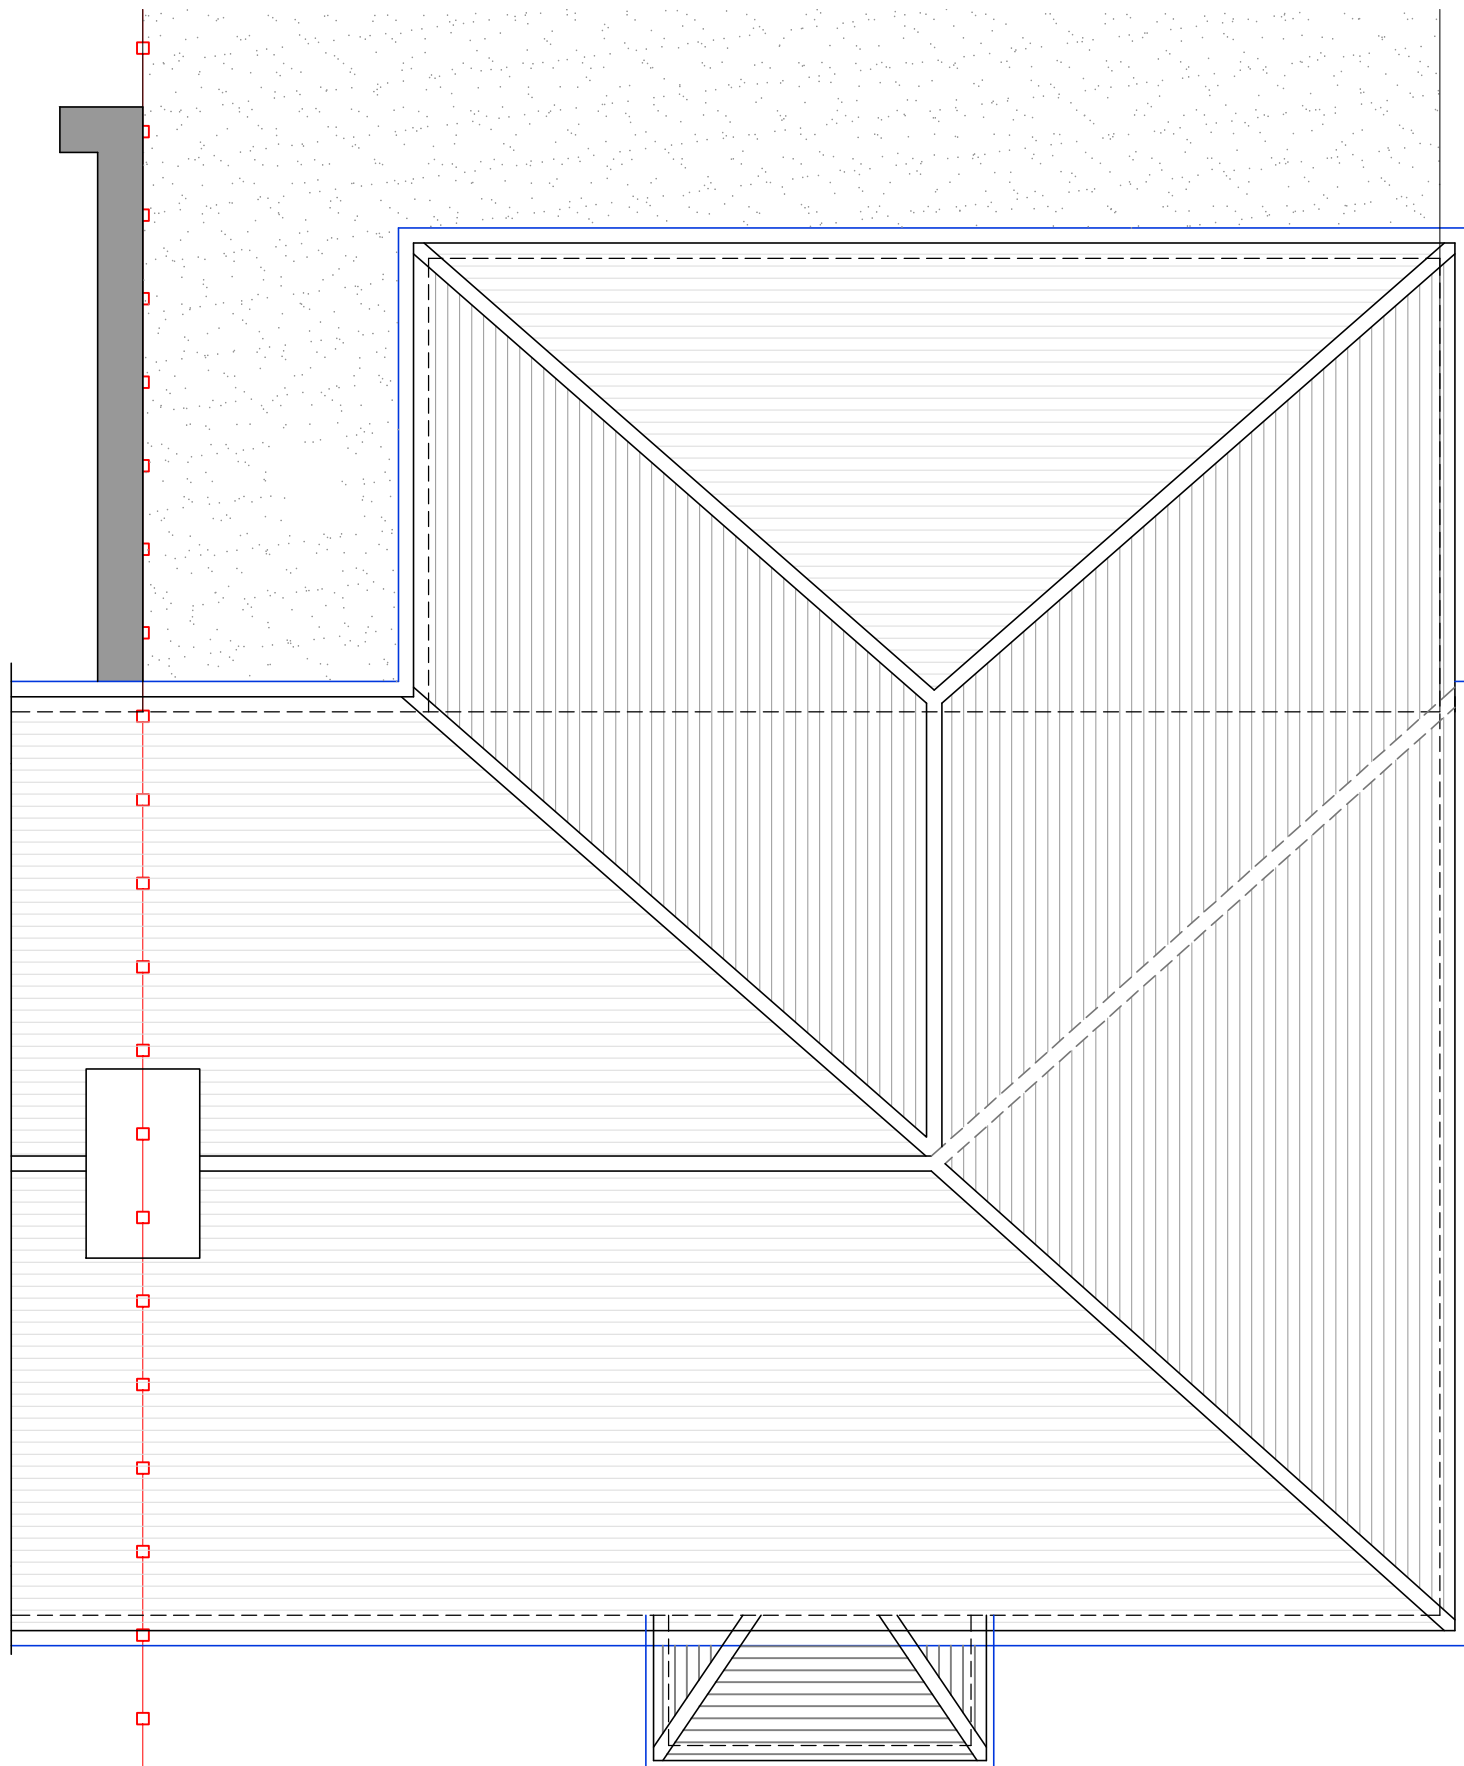


PROPOSED ROOF PLAN  
(SCALE 1:50)

**NOTES:**

This drawing and the design it covers is the property of SAI Develeoprs Ltd. It is merely loaned on the borrower's express agreement that it will not be reproduced, copied, loaned, exhibited nor used except in a limited way and private use as permitted by any written consent given by the lender to the borrower.

In case there is any discrepancy between architectural drawings and other drawings, architectural drawings to be followed. The discrepancy to be brought to the notice of the architect before commencement of the work.

All dimensions are to be read and not measured. All dimensions are in mm. Refer detail drawings wherever relevant.

Rev.	Date	Amendment	Drawn
<div> Structure Design &amp; Planning</div> <div><b>SAI STRUCTURE LIMITED</b> STRUCTURE ENGINEER, &amp; PLANNER Email: info@saistructures.co.uk Web: https://saistructures.co.uk</div>			
Project Title 7 MARLBOROUGH ROAD, UXBRIDGE UB10 0PR			
Drawing Title PROPOSED FLOOR PLANS			
Scale 1:50 (U.N.O)	Orig Size A1	Dimensions mm	
Project No.	Drawn KP	Date JAN '25	Rev. A
Drawing No. P-02			
<div>Scale</div> <div>0 500 1000 1500 2000 2500mm</div>			