






PROPOSED FRONT ELEVATION  
(SCALE 1:50)

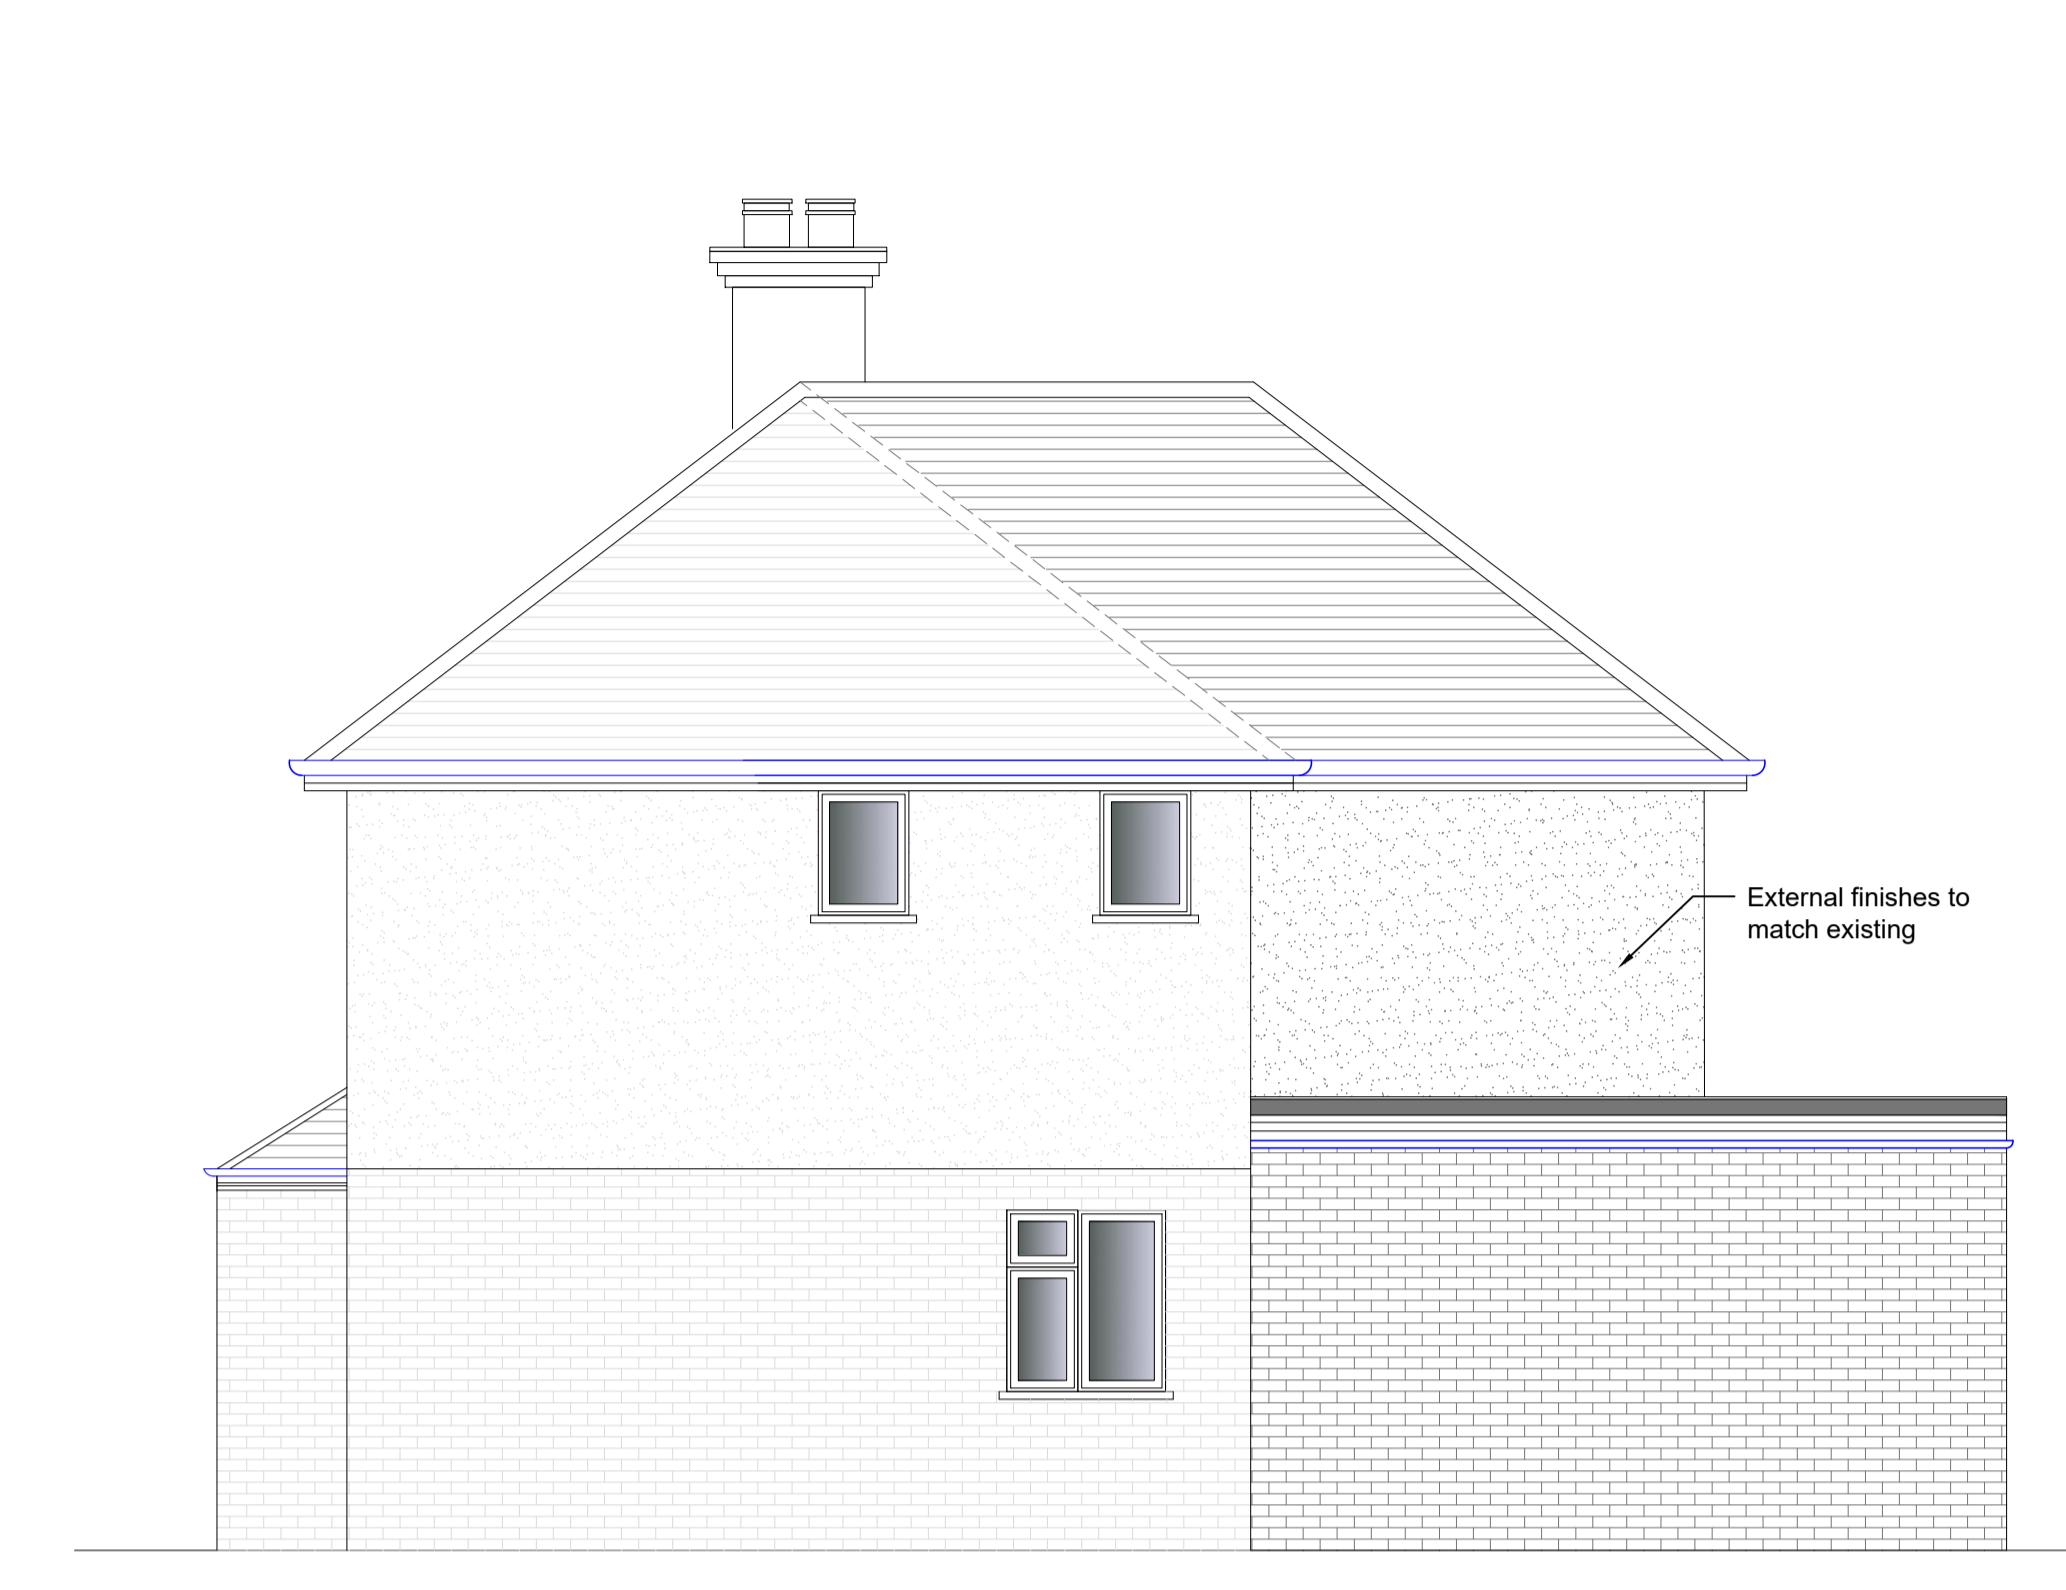

PROPOSED SIDE ELEVATION  
(SCALE 1:50)

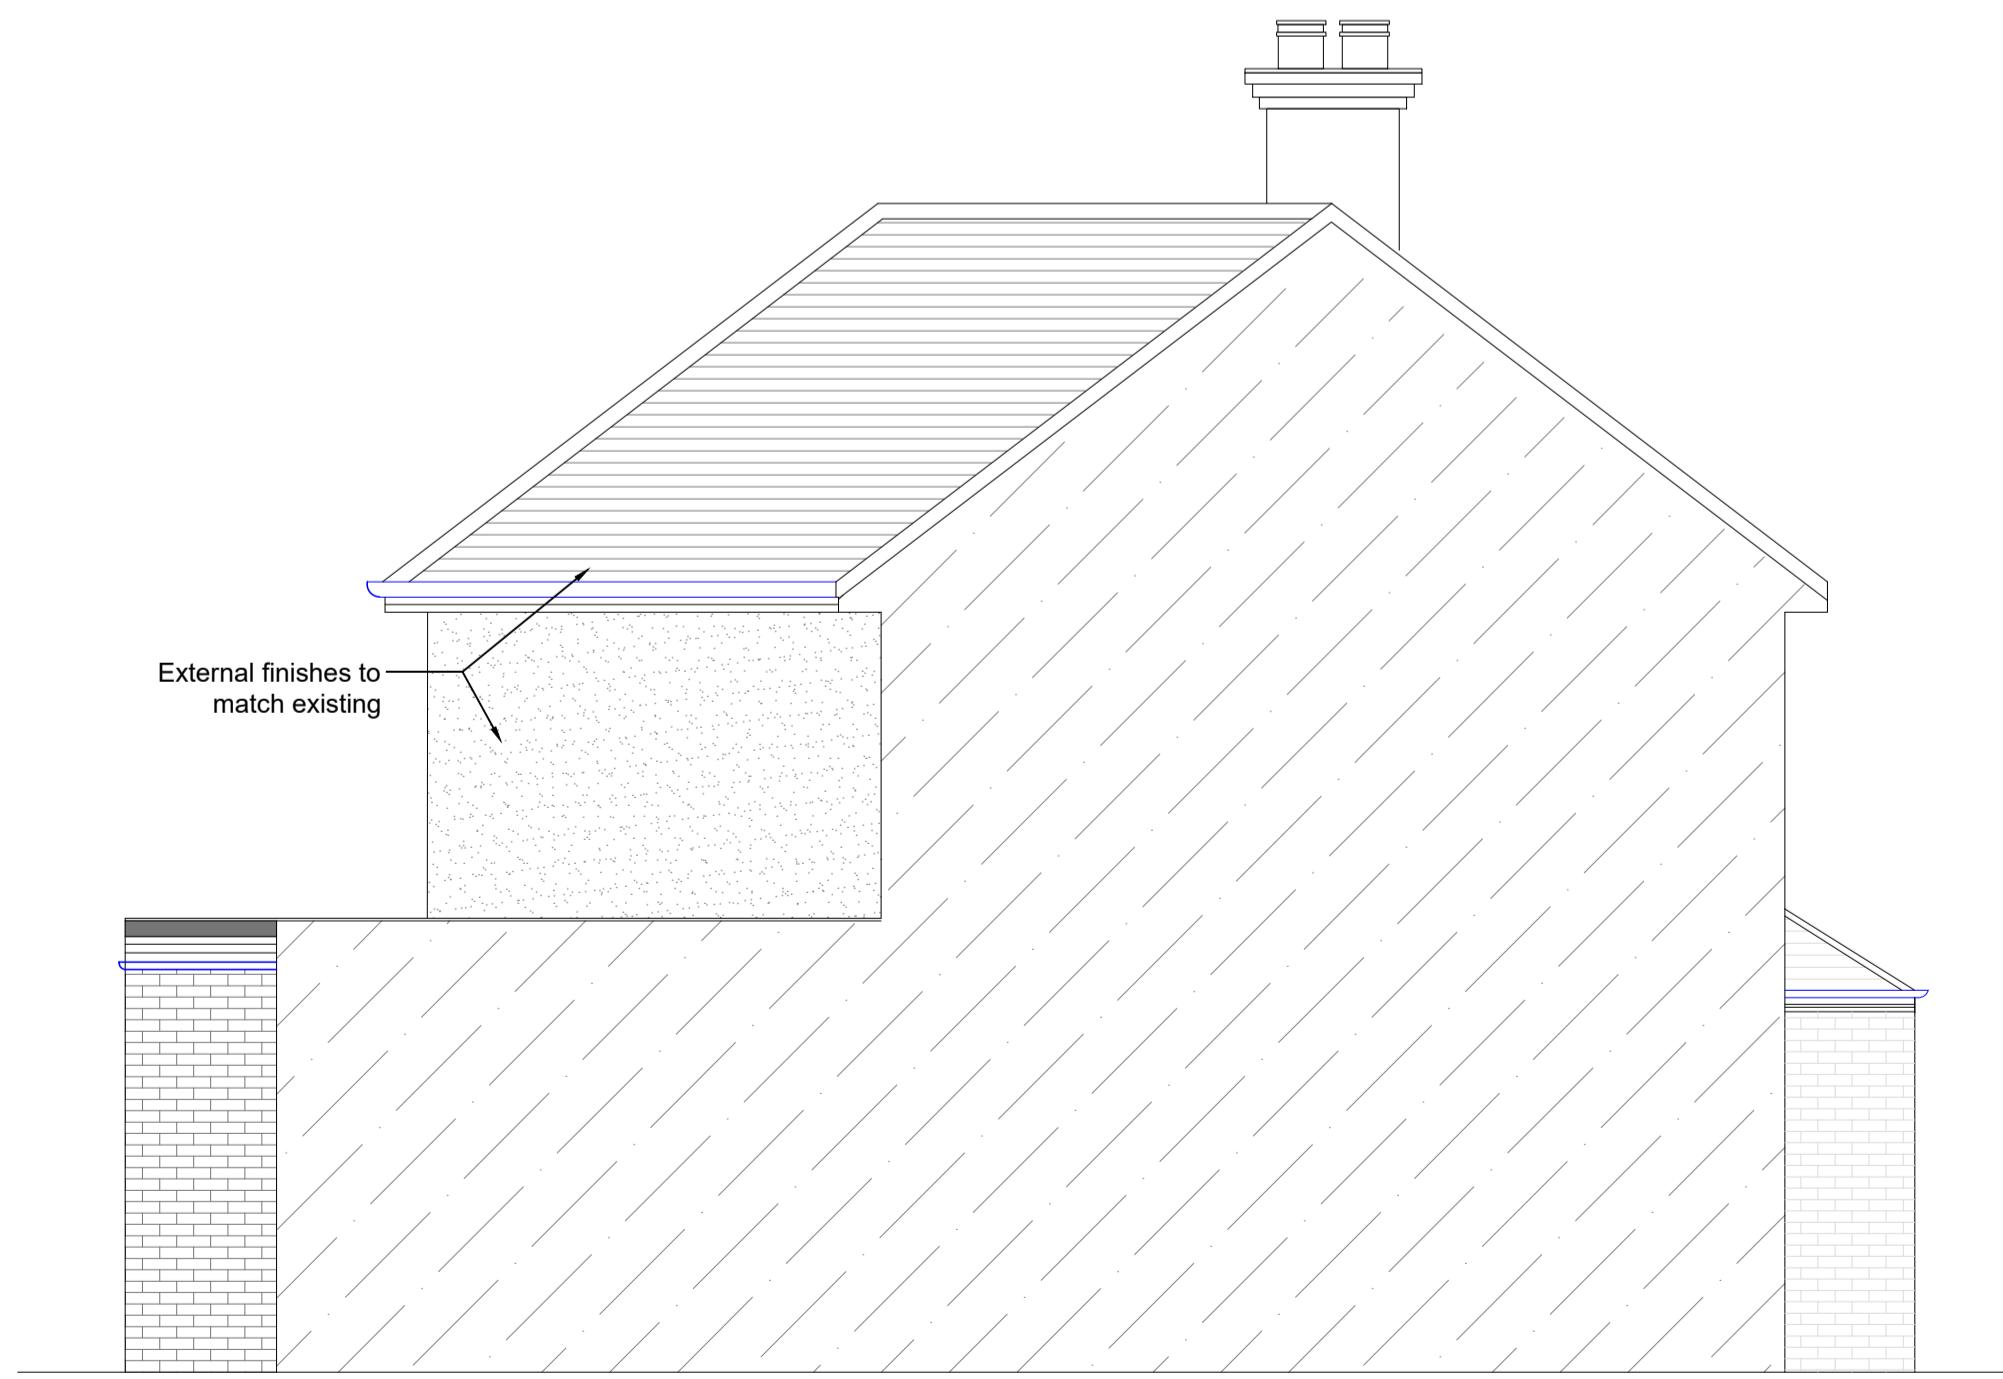

PROPOSED SIDE ELEVATION  
(SCALE 1:50)

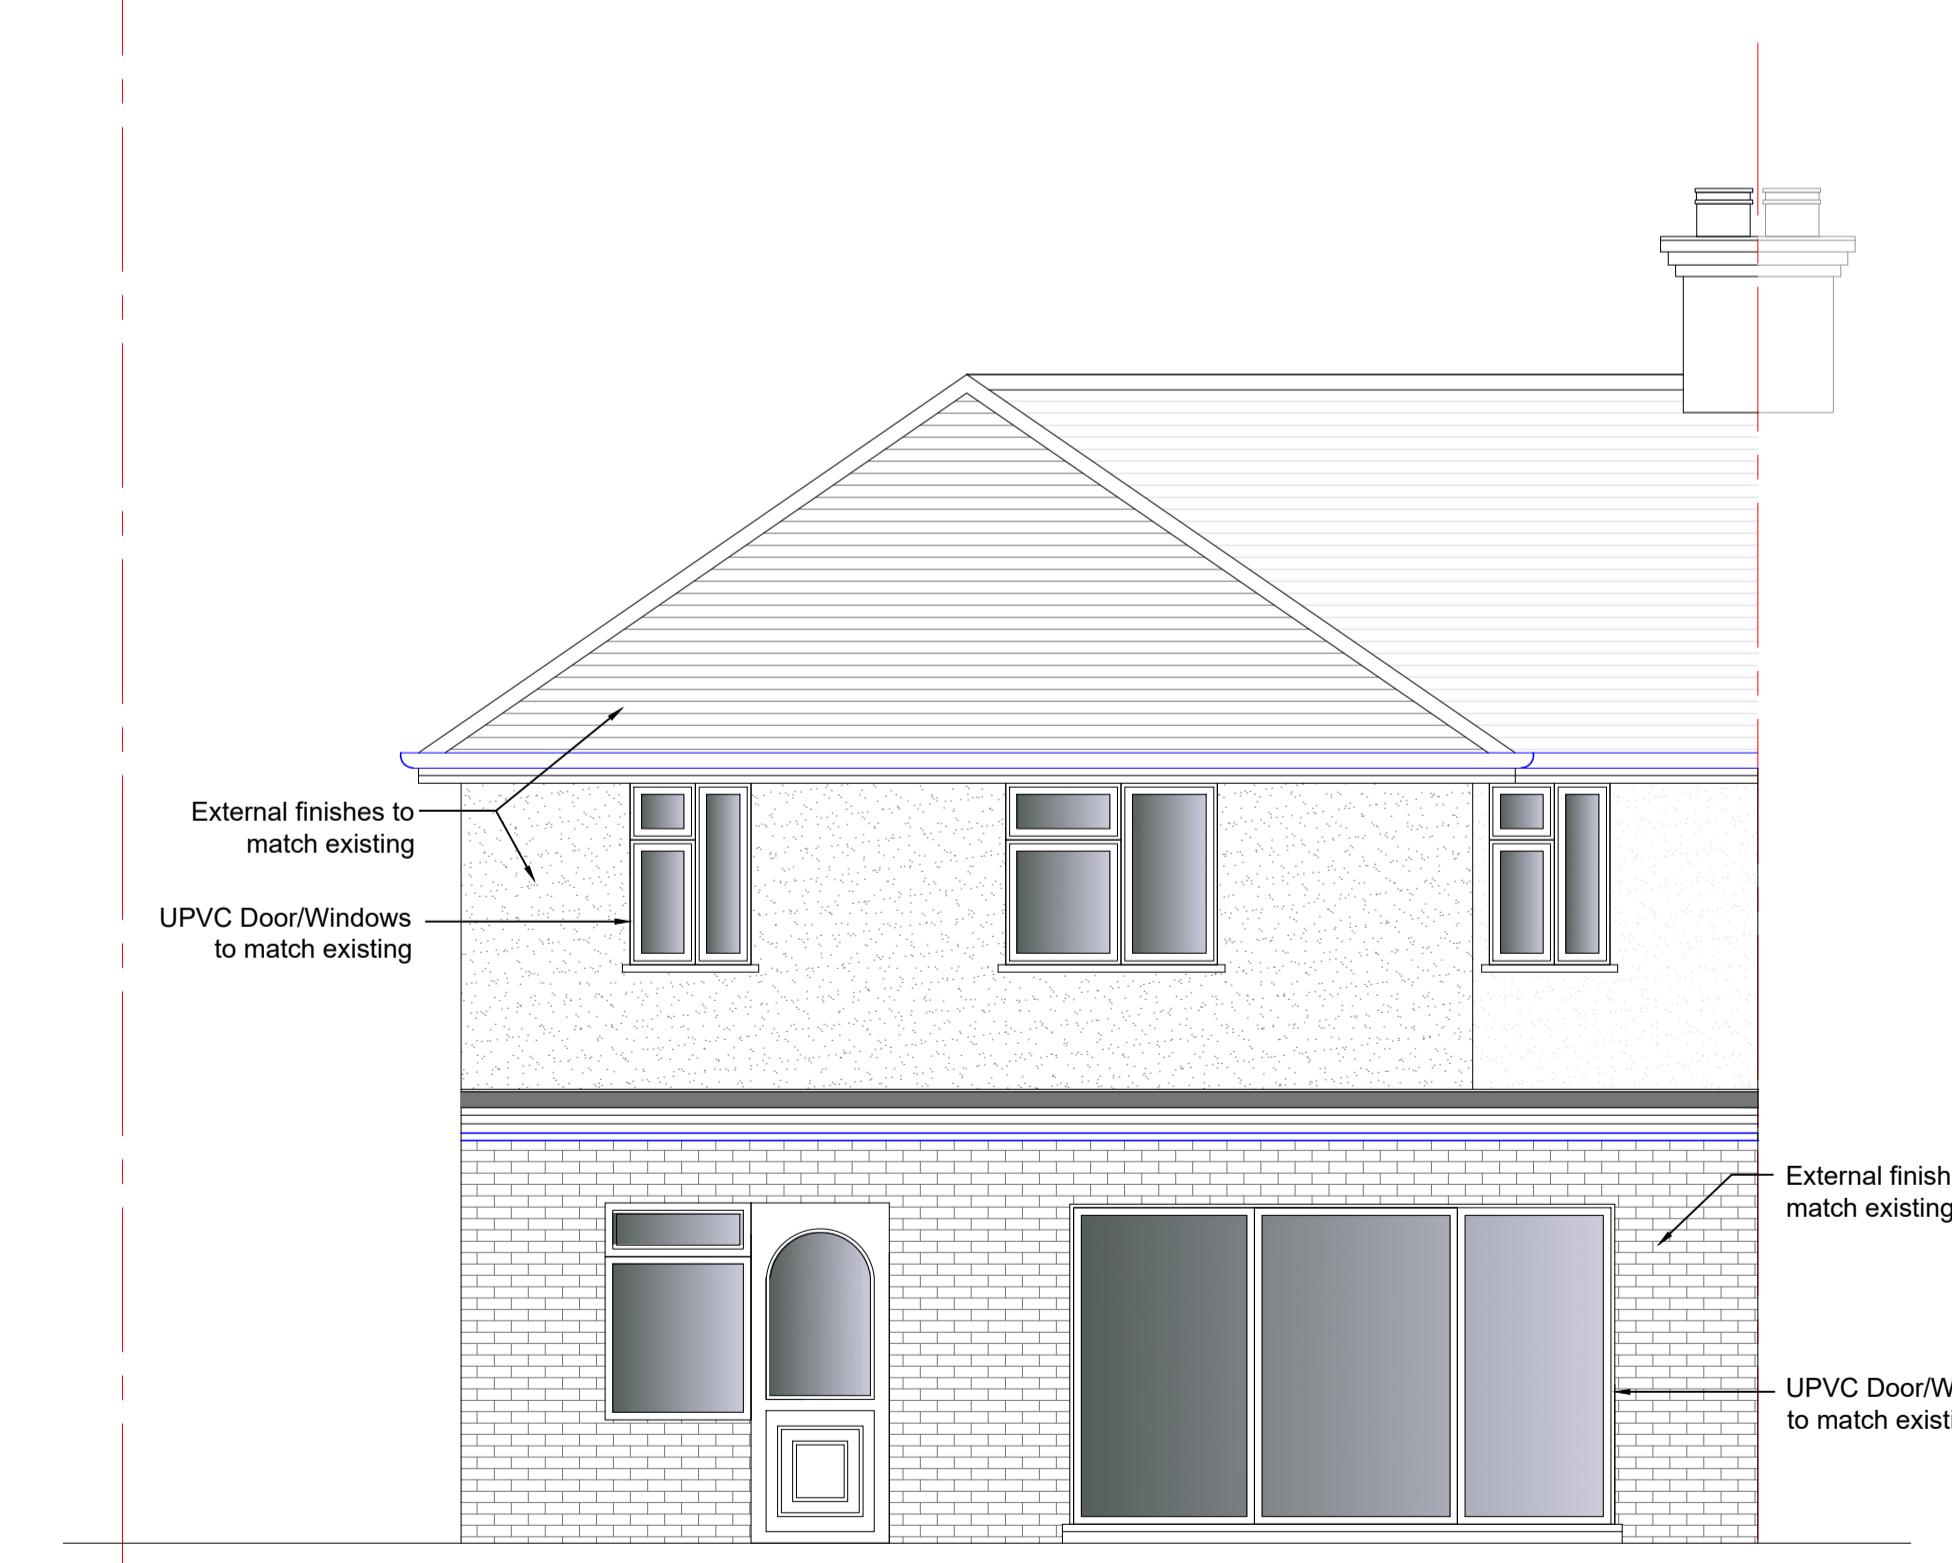

PROPOSED REAR ELEVATION  
(SCALE 1:50)

**NOTES:**

This drawing and the design it covers is the property of SAI Developers Ltd. It is merely loaned on the borrower's express agreement that it will not be reproduced, copied, loaned, exhibited nor used except in a limited way and private use as permitted by any written consent given by the lender to the borrower.

In case there is any discrepancy between architectural drawings and other drawings, architectural drawings to be followed. The discrepancy to be brought to the notice of the architect before commencement of the work.

All dimensions are to be read and not measured. All dimensions are in mm. Refer detail drawings wherever relevant.

Rev.	Date	Amendment	Drawn
------	------	-----------	-------



**SAI STRUCTURE LIMITED**  
STRUCTURE ENGINEER, & PLANNER  
Email: info@saistructures.co.uk  
Web: https://saistructures.co.uk

Project Title  
**7 MARLBOROUGH ROAD,  
UXBRIDGE  
UB10 0PR**

Drawing Title  
**PROPOSED ELEVATIONS**

Scale 1:50 (U.N.O) Orig Size A1 Dimensions mm

Project No. Drawn Date  
P-03 KP AUG '23

Drawing No. Rev.  
P-03 A

