

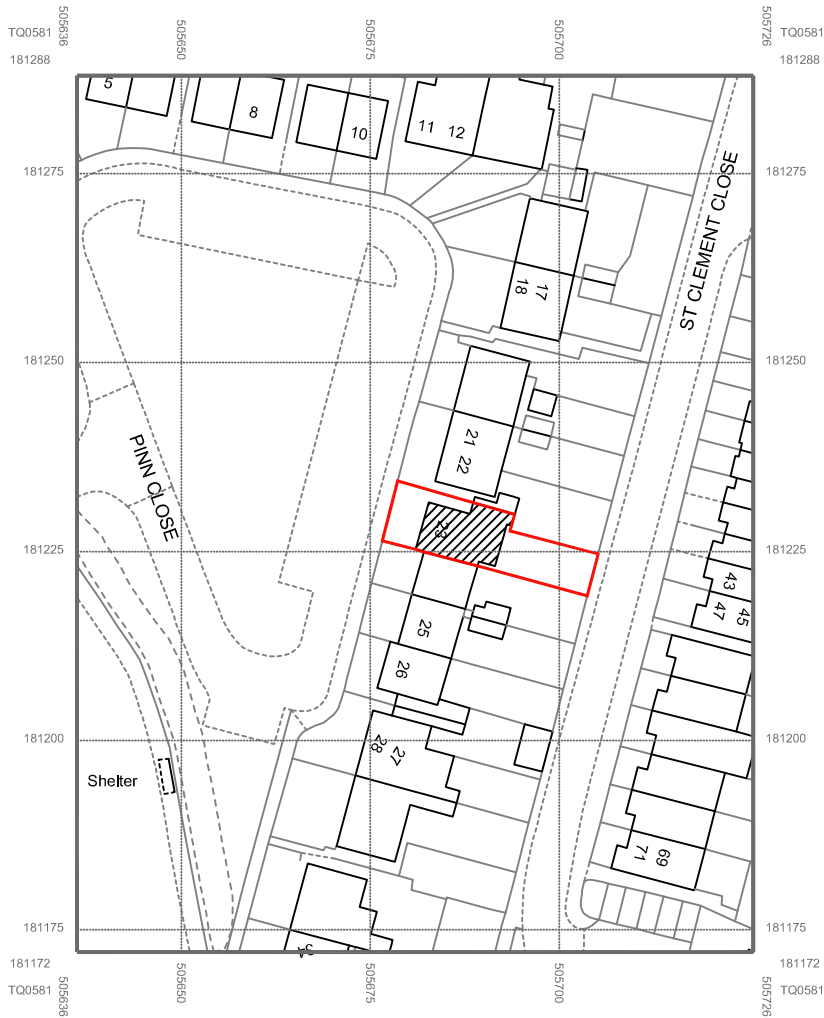


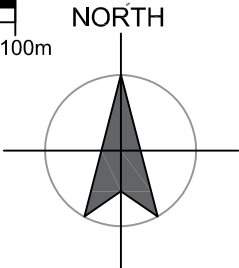

Location Plan

Scale 1:1250@A3

 

Site Plan

Scale 1:500@A3

NOTES:

- ALL WORK TO BE CARRIED OUT IN ACCORDANCE WITH THE CURRENT BUILDING REGULATIONS.
- ALL DIMENSIONS / LEVELS TO BE CHECKED AND VERIFIED ON SITE BEFORE COMMENCEMENT OF WORK.
- THIS DRAWINGS TO BE RED IN CONJUNCTION WITH PROJECT WORKING DRAWINGS, SPECIFICATIONS, DETAILS AND STRUCTURE DRAWINGS.
- ALL MATERIAL USED IN THE PROPOSED EXTENSION SHOULD MATCH THE EXISTING BUILDING.

LAWFUL DEVELOPMENT CERTIFICATE

PROJECT: 23 PINN CLOSE,UXBRIDGE UB8 3TB

DRAWING TITLE:
LOCATION AND SITE PLAN

SCALE:
1:100@A3

DATE:
04/04/2024

DRAWING NUMBER:

GA 1000