


NOTES :

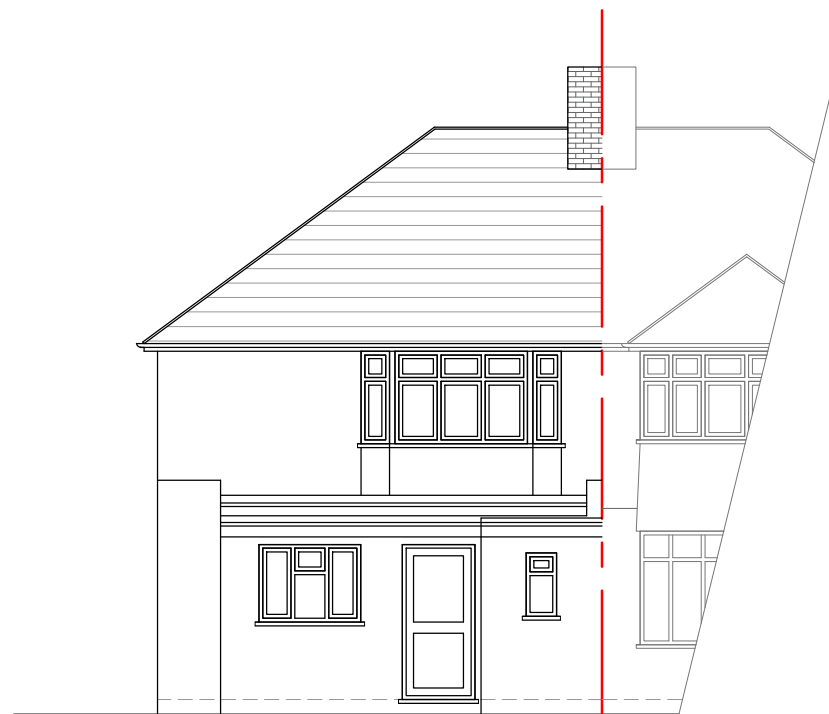


NO.15 NO.13
EXISTING REAR ELEVATION



NO.15
EXISTING SIDE ELEVATION



NO.15
EXISTING FRONT ELEVATION

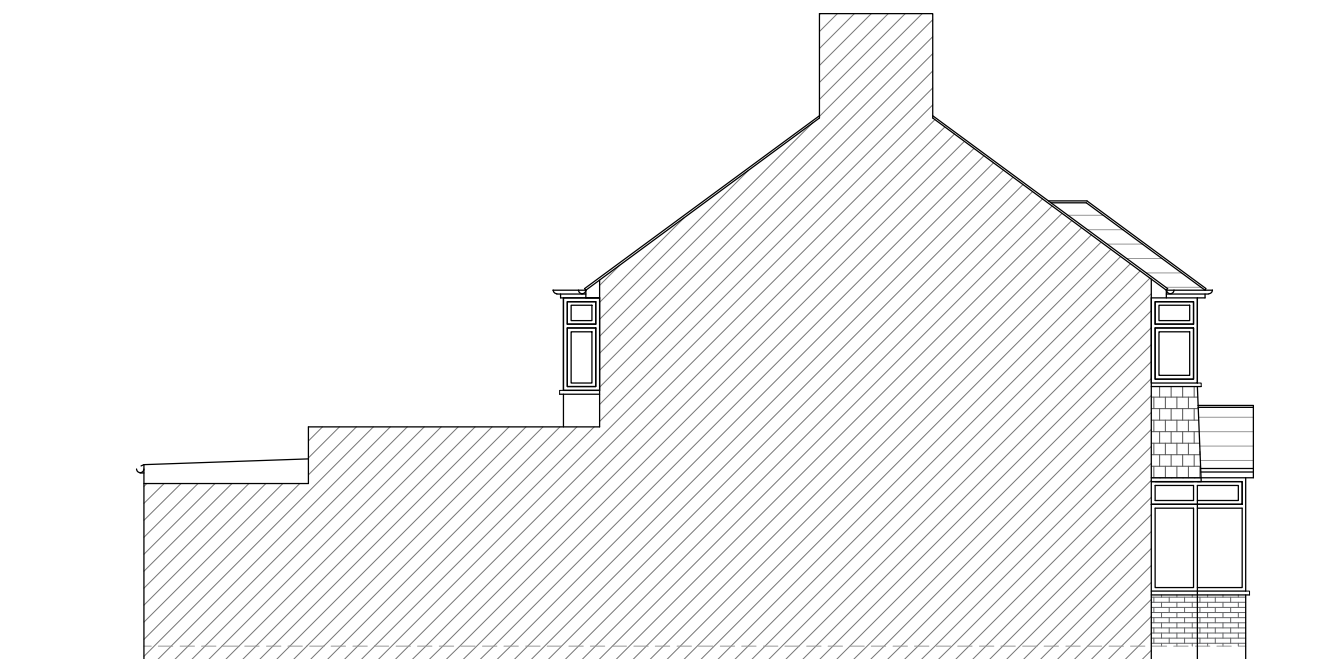

NO.15
EXISTING SIDE ELEVATION

[illegible]

Client	MR.RAVIDER SINGH KAPOUR
--------	-------------------------

Job Title
15 WALTHAM AVENUE HAYES UB3 1TA

Drawing Title
EXISTING ELEVATIONS

Scale: 1 : 100 (A3)

Date: MAY 2023

Checked by:	Drawn by: RS
-------------	--------------

Drg No. TP/ 607 /L02	Rev.
-------------------------	------

