



1 2 3 4 5 6 7 8 9 10

NOTES :

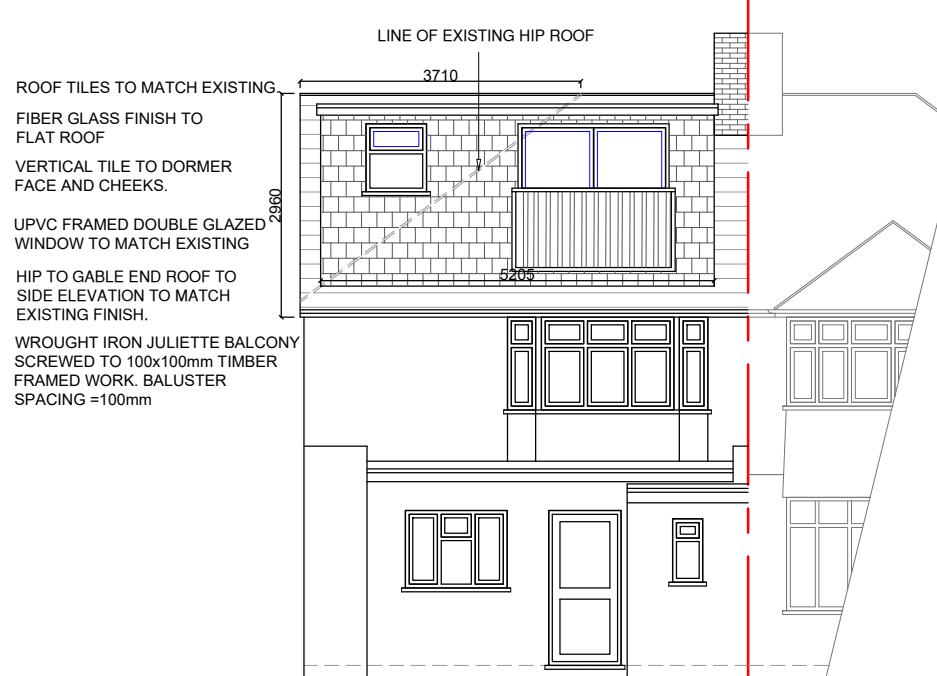


NO.15  
PROPOSED REAR ELEVATION

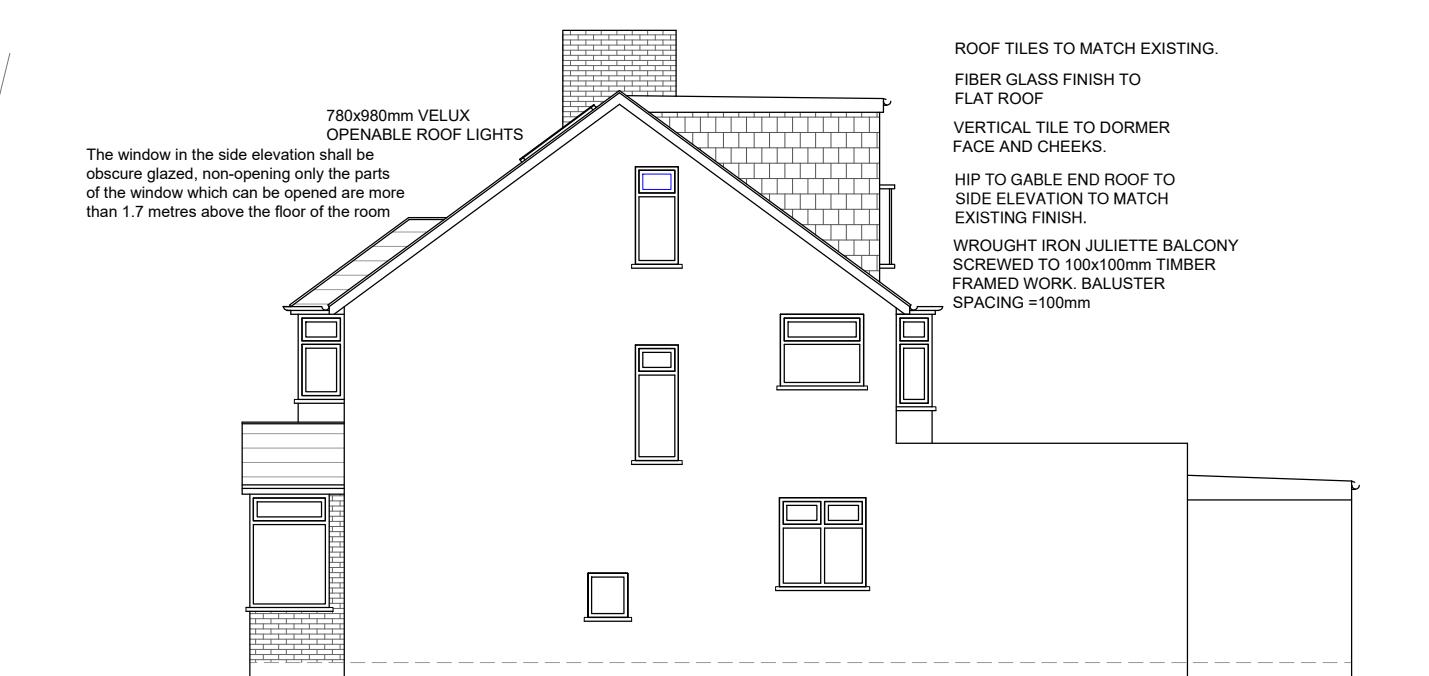

NO.15  
PROPOSED SIDE ELEVATION



NO.15  
PROPOSED FRONT ELEVATION

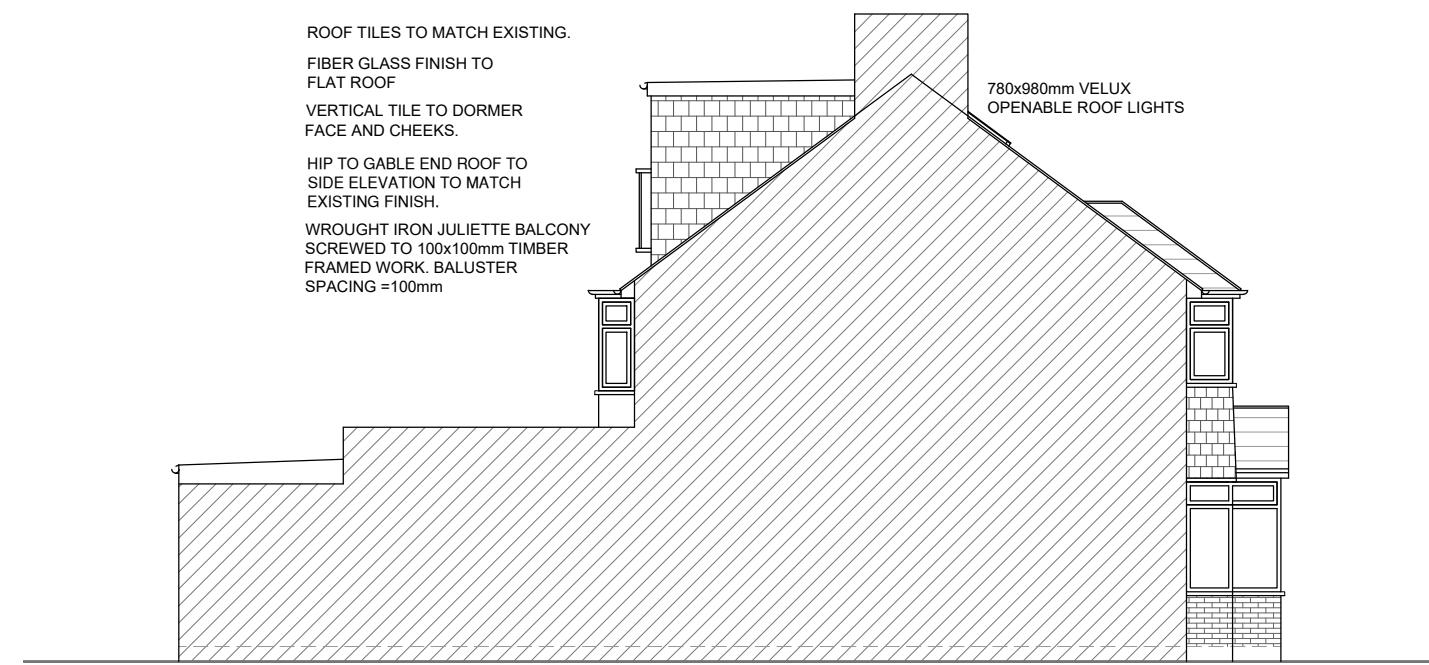

NO.15  
PROPOSED SIDE ELEVATION

0m 1m 2m 3m 4m 5m  
SCALE @ 1:100

Date	Revisions
Client MR.RAVIDER SINGH KAPOUR	
Job Title 15 WALTHAM AVENUE HAYES UB3 1TA	
Drawing Title PROPOSED ELEVATIONS	
Scale: 1 : 100 (A3)	
Date: MAY 2023	
Checked by: Drawn by: RS	
Drg No. TP/ 607 /L05	Rev.