

23


Existing outbuilding

Garden

21

Garden

Existing outbuilding

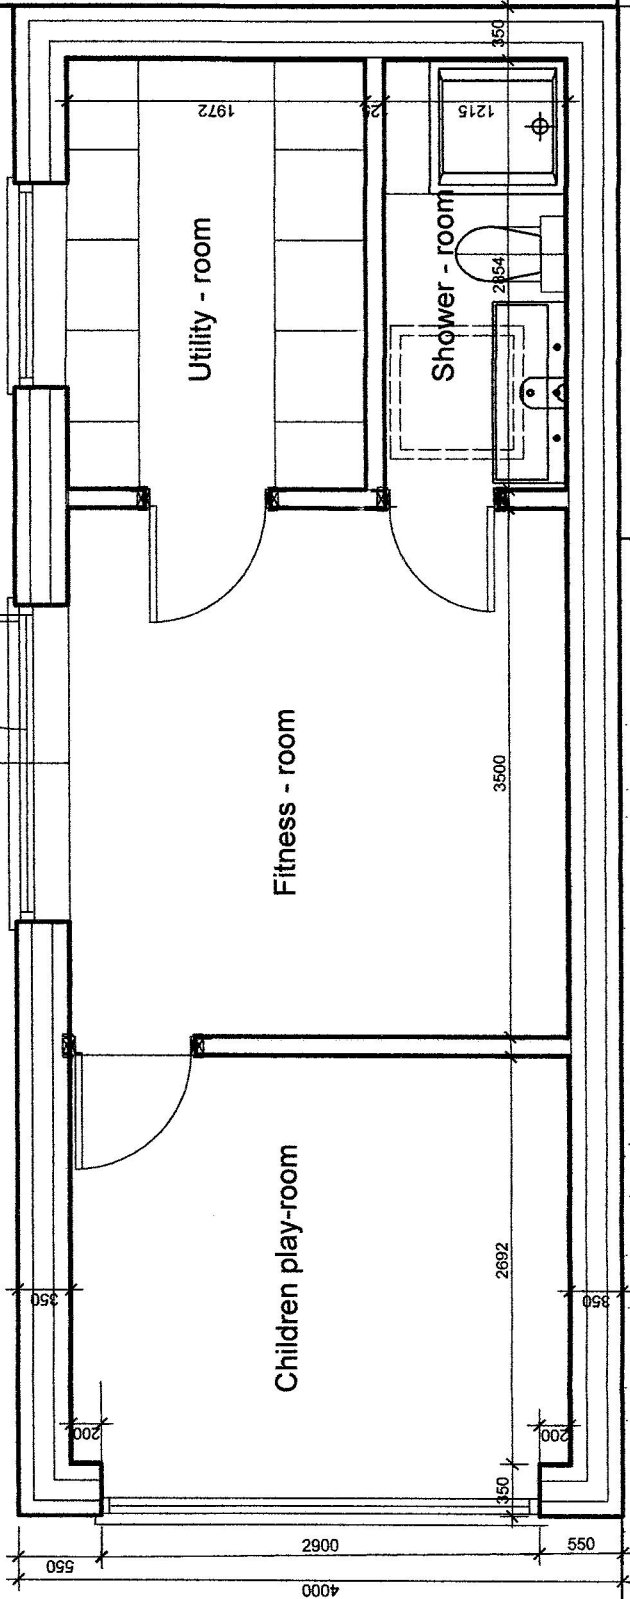

Recently approved outbuilding

19



Plans, drawings and material submitted to the council are protected by the Copyright Acts (Section 47, 1988 Act). You may only use material which is downloaded or printed for consultation purposes. Further copies must not be made without written prior permission of the copyright owner.

3DArch Studio
2, Panmuir Road
London SW20 0PZ
Pawel J. Stasch Architect RIBA

Drawing title:
Outbuilding
Ground floor plan
New proposal

Job title:
21 Blyth Road
Hayes
UB3 1BY

Job no:	Drawing no:
C/S/B	Revision suffix:
Scale:	Date:
1:50@A3	25.03.24
Drawn by:	Checked by:
P.J.S.	P.J.S.