




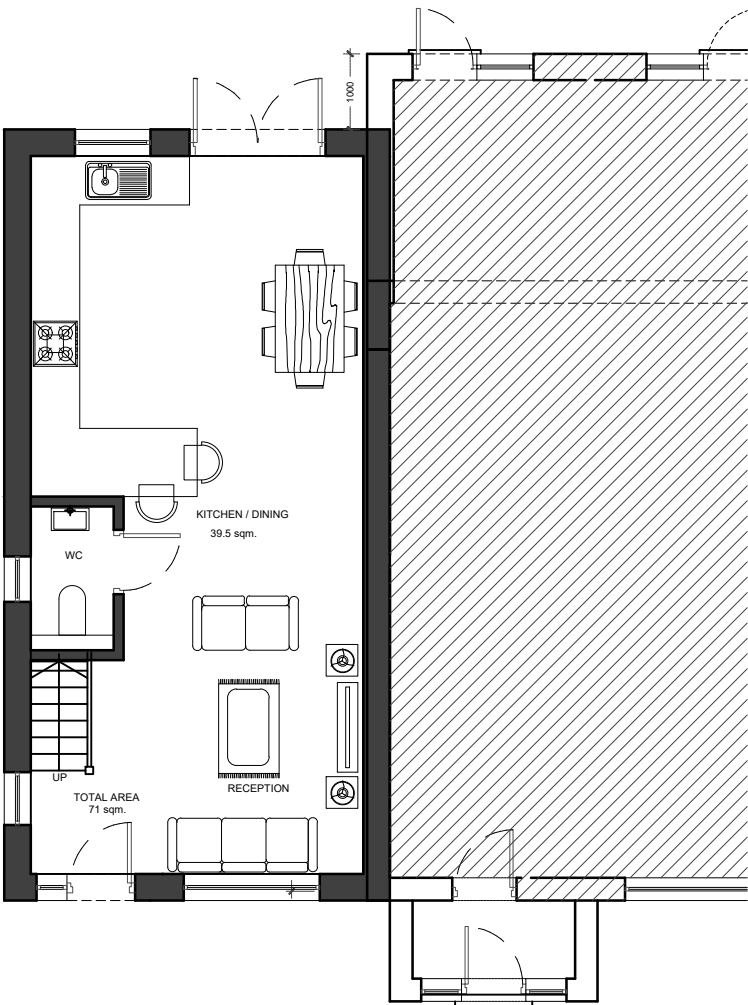

01 - GROUND FLOOR PLAN

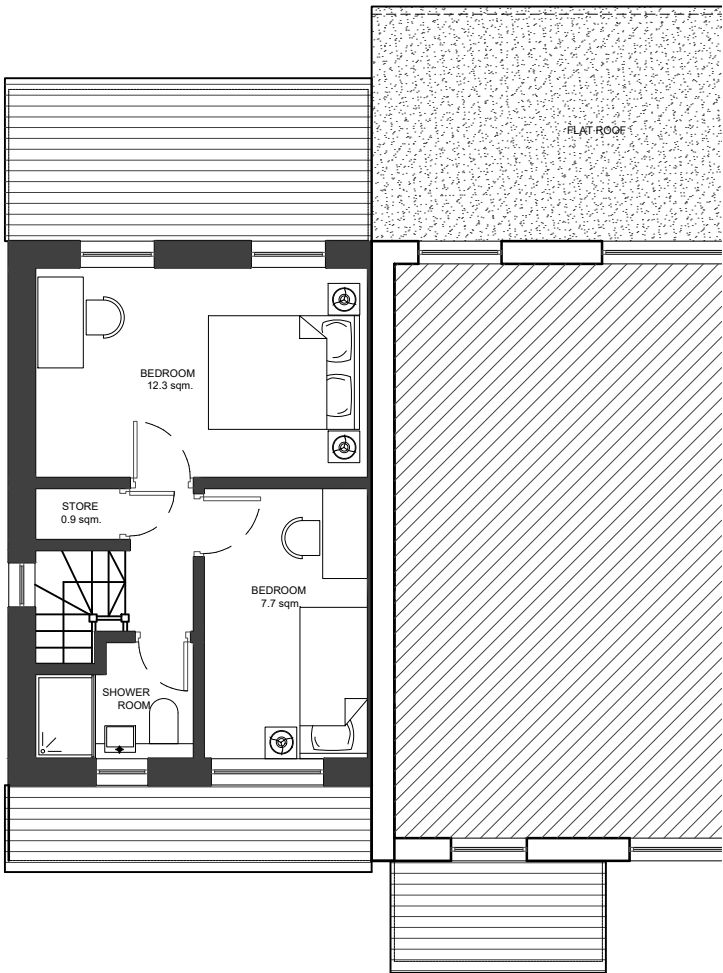


02 - FIRST FLOOR PLAN

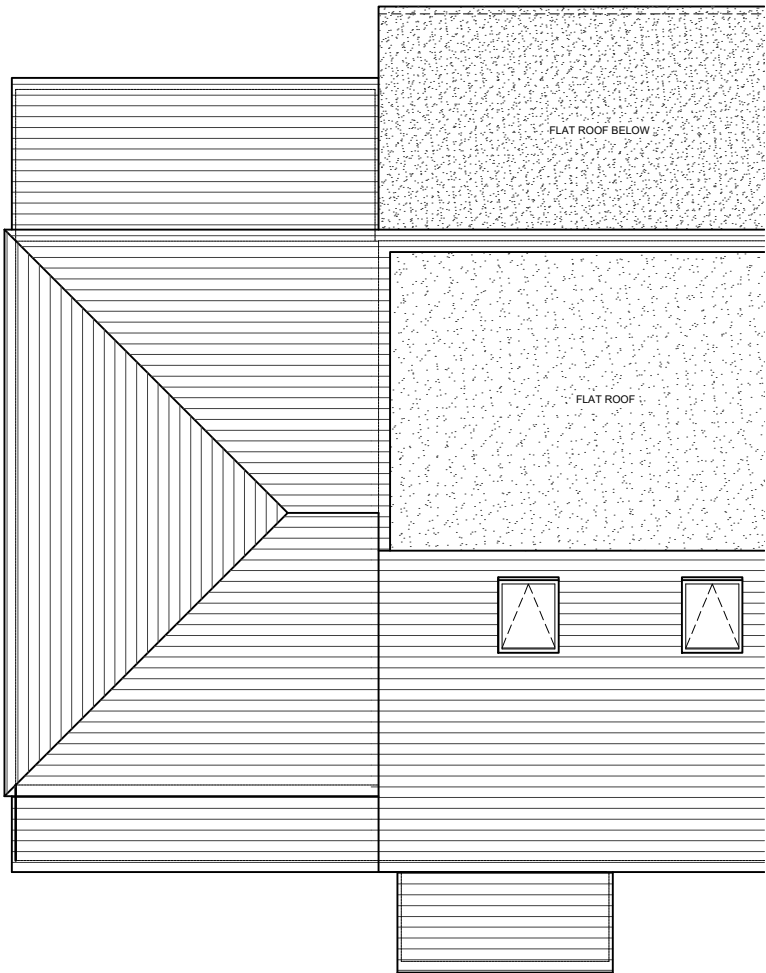

03 - ROOF FLOOR PLAN

- NOTES
- Dimensions are not to be scaled from this drawing by contractors. The contractor is requested to check all dimensions before the work started.
 - Report any discrepancies to the client or architect before undertaking the work described in the drawings.
 - Dimensions are approximate site dimensions and are to be verified by the contractor on site before any fabrication/site works i.e foundations etc occur
 - Contractor is responsible for all temporary propping to existing structure

 

REVISIONS			
NO.	DESCRIPTION	DATE	BY

DE ARCHITECTURAL CONSULT.LTD
M: 07824773079, 07869580774
E: design.endeavour@gmail.com

Project 70 HAYMAN CRESCENT, HAYES LONDON, UB4 8PP			
Title PROPOSED PLANS			

Scale 1:100@A3	Drawn FA	Approved	Date NOV-25
Job No. DAC-325/25	Drawing No. PL-70HC-03	Rev. B	