

01 - SITE PLAN


RAEBURN ROAD

NO. 90
GAINSBOROUGH
ROAD

HAYMAN CRESCENT


RAEBURN ROAD

EXISTING. DROP KERB
TO BE SHARED

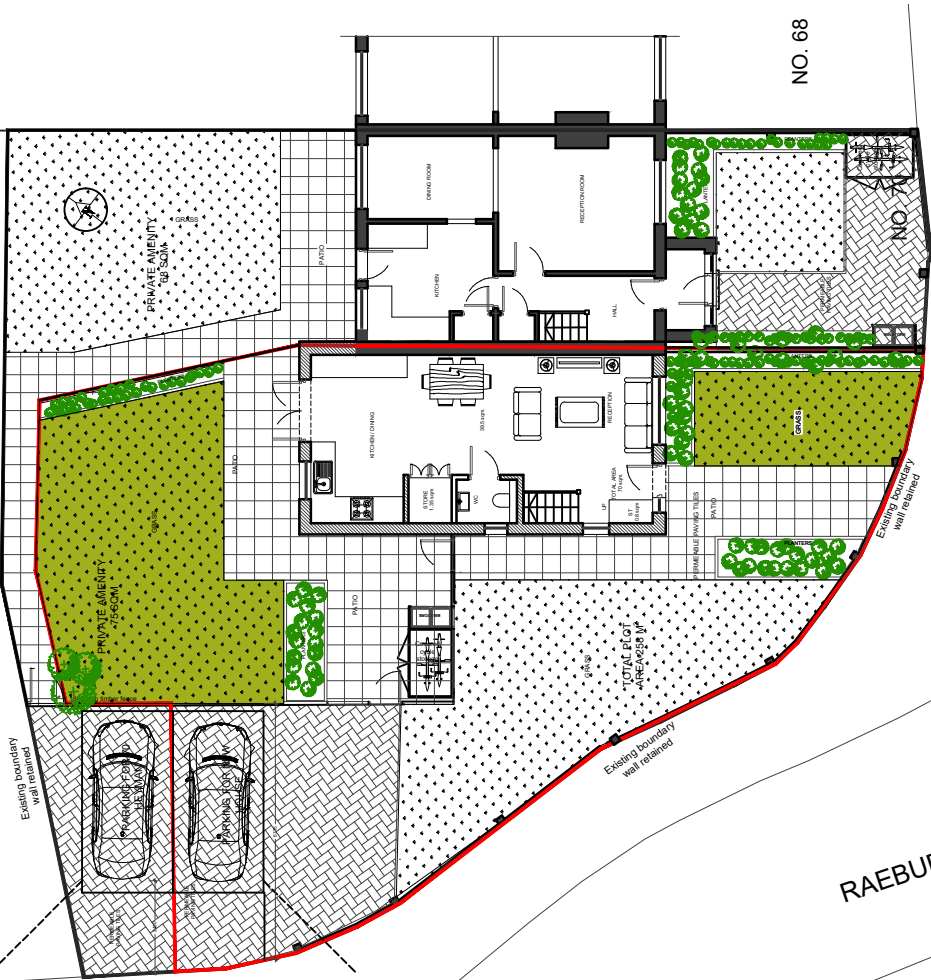

NOTES

- Dimensions are not to be scaled from this drawing by contractors. The contractor is requested to check all dimensions before the work started.
- Report any discrepancies to the client or architect before undertaking the work described in the drawings.
- Dimensions are approximate site dimensions and are to be verified by the contractor on site before any fabrication/site works i.e foundations etc occur
- Contractor is responsible for all temporary propping to existing structure

 

REVISIONS			
NO.	DESCRIPTION	DATE	BY

FULL PLANNING
APPLICATION

DE ARCHITECTURAL CONSULT.LTD
M: 07824773079, 07869580774
E: design.endeavour@gmail.com

Project
70 HAYMAN CRESCENT, HAYES
LONDON, UB4 8PP

Title
PROPOSED SITE PLAN

Scale 1:200@A3	Drawn FA	Approved	Date MAY 25
Job No. DAC-325/25	Drawing No. PL-70HC-05	Rev. A	