


01 - SITE PLAN

RAEBURN ROAD

NO. 90
GAINSBOROUGH
ROAD

EXISTING, DROP KERB
TO BE SHARED

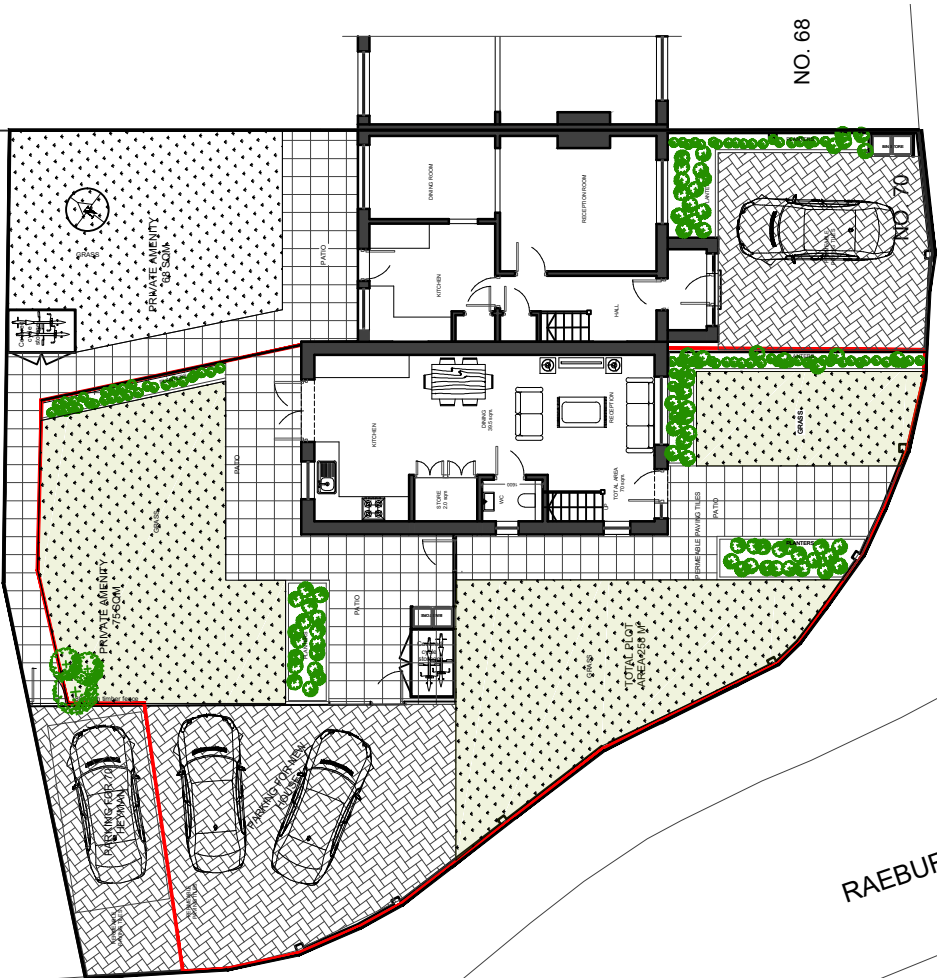

RAEBURN ROAD

HAYMAN CRESCENT

NO. 68

NO. 70

NO. 79


NO. 81

NO. 85

NO. 83

NOTES

- Dimensions are not to be scaled from this drawing by contractors. The contractor is requested to check all dimensions before the work started.
- Report any discrepancies to the client or architect before undertaking the work described in the drawings.
- Dimensions are approximate site dimensions and are to be verified by the contractor on site before any fabrication/site works i.e foundations etc occur
- Contractor is responsible for all temporary propping to existing structure

 

Scale

| REVISIONS | | | |
|-----------|-------------|------|----|
| NO. | DESCRIPTION | DATE | BY |
| | | | |
| | | | |
| | | | |
| | | | |
| | | | |
| | | | |
| | | | |
| | | | |
| | | | |

FULL PLANNING
APPLICATION

DE ARCHITECTURAL CONSULT.LTD
M: 07824773079, 07869580774
E: design.endeavour@gmail.com

Project
70 HAYMAN CRESCENT, HAYES
LONDON, UB4 8PP

Title
PROPOSED SITE PLAN

| | | | |
|-----------------------|---------------------------|-----------|----------------|
| Scale 1:200@A3 | Drawn FA | Approved | Date MAY 25 |
| Job No. DAC-325/25 | Drawing No. PL-70HC-05 | Rev. - | |