

01- SITE PLAN

- NOTES
- Dimensions are not to be scaled from this drawing by contractors. The contractor is requested to check all dimensions before the work started.
  - Report any discrepancies to the client or architect before undertaking the work described in the drawings.
  - Dimensions are approximate site dimensions and are to be verified by the contractor on site before any fabrication/site works i.e foundations etc occur
  - Contractor is responsible for all temporary propping to existing structure




EO Mini Pro 3- 7.2Kw EVCP


The EO is fully compatible with all EVs and plug-in hybrids with a Type 1 or 2 connection. WiFi & 2G enabled. Include auto shut off, power balancing protection and tamper proof control. It can be paired with any electricity tariff too.



COVERED 2 CYCLES STORE (5)

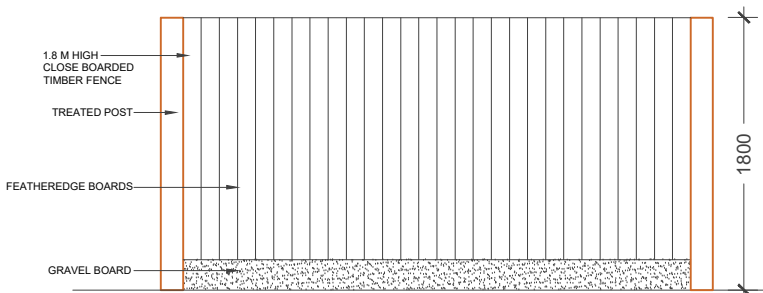


1.8 M HIGH CLOSE BOARDED TIMBER FENCE WITH REFERENCE IMAGE

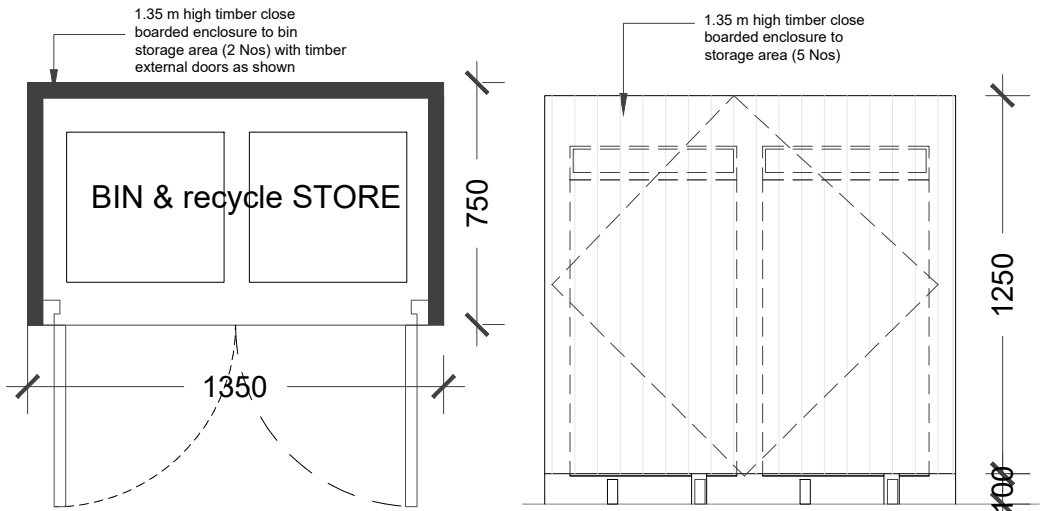


TYPICAL BIN STORAGE PLAN & ELEVATION 1:25




GRASS (3)

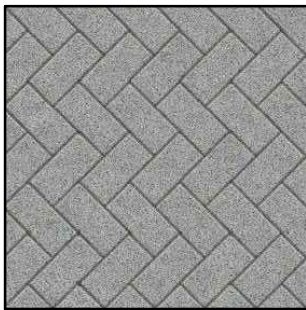

PERMEABLE PAVING(1)

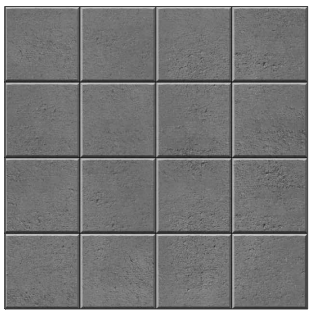

PERMEABLE PAVING AT PATIO (2)

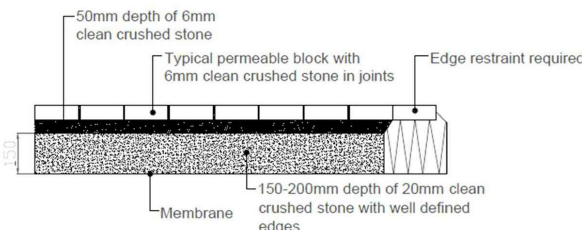

PAVING BUILT-UP DETAIL



COVERED BIN STORE (4)

REVISIONS			
NO.	DESCRIPTION	DATE	BY

DE ARCHITECTURAL CONSULT.LTD  
M: 07824773079, 07869580774  
E: design.endeavour@gmail.com

Project  
70 HAYMAN CRESCENT, HAYES  
LONDON, UB4 8PP

Title  
PROPOSED SITE LANDSCAPING

Scale As shown@A3	Drawn FA	Approved	Date SEP-25
Job No. DAC-325/25	Drawing No. PL-70HC-07	Rev. C	