



- NOTES
- Dimensions are not to be scaled from this drawing by contractors. The contractor is requested to check all dimensions before the work started.
 - Report any discrepancies to the client or architect before undertaking the work described in the drawings.
 - Dimensions are approximate site dimensions and are to be verified by the contractor on site before any fabrication/site works i.e foundations etc occur
 - Contractor is responsible for all temporary propping to existing structure


01- SITE PLAN

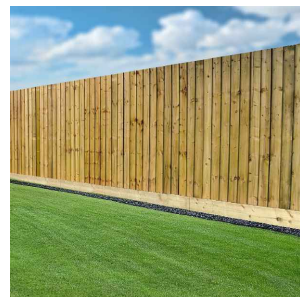

COVERED 2 CYCLES STORE (5)

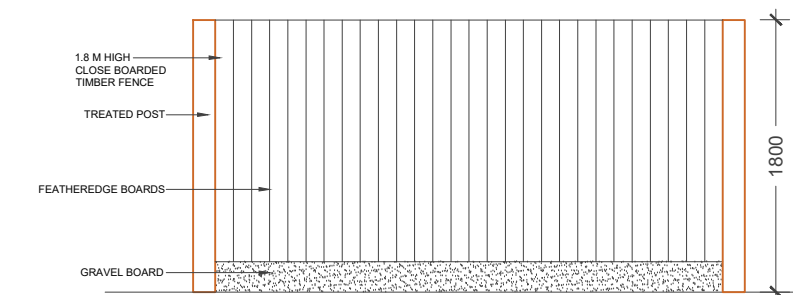

1.8 M HIGH CLOSE BOARDED TIMBER FENCE WITH REFERENCE IMAGE

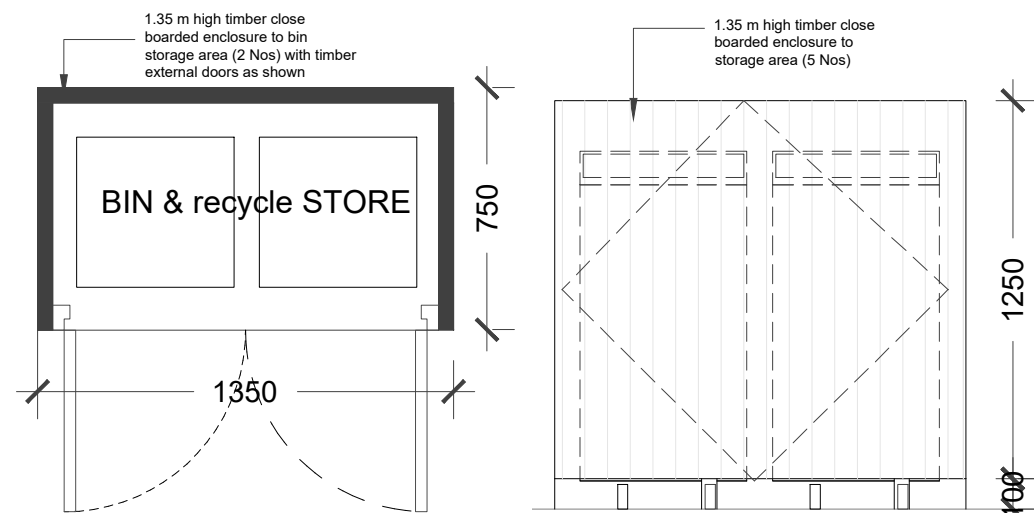


TYPICAL BIN STORAGE PLAN & ELEVATION 1:25




GRASS (3)



PERMEABLE PAVING(1)

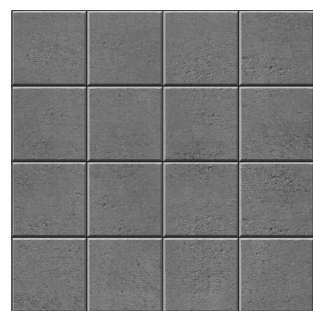

PERMEABLE PAVING AT PATIO (2)

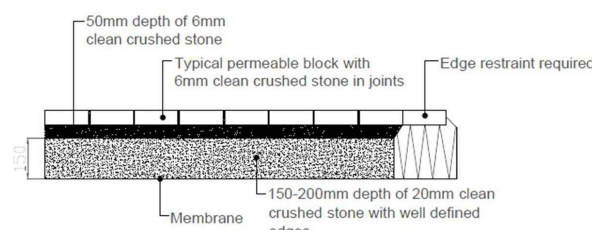

PAVING BUILT-UP DETAIL



COVERED BIN STORE (4)

REVISIONS			
NO.	DESCRIPTION	DATE	BY

DE ARCHITECTURAL CONSULT.LTD
M: 07824773079, 07869580774
E: design.endeavour@gmail.com

Project
70 HAYMAN CRESCENT, HAYES
LONDON, UB4 8PP

Title
PROPOSED SITE LANDSCAPING

Scale As shown@A3	Drawn FA	Approved	Date May-25
Job No. DAC-325/25	Drawing No. PL-70HC-07	Rev.	