




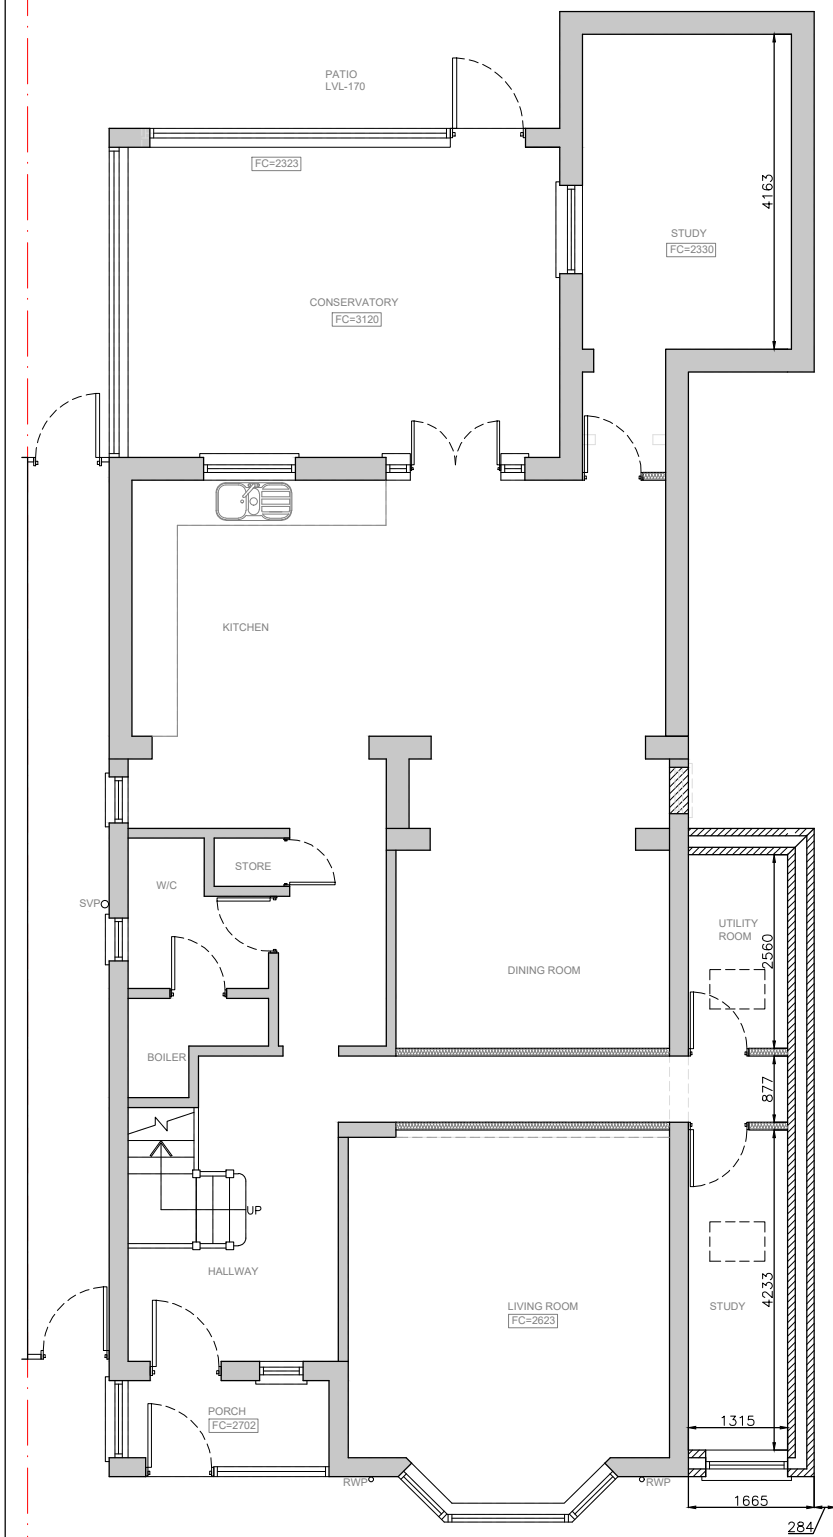

PROPOSED FIRST FLOOR PLAN
SCALE 1:100

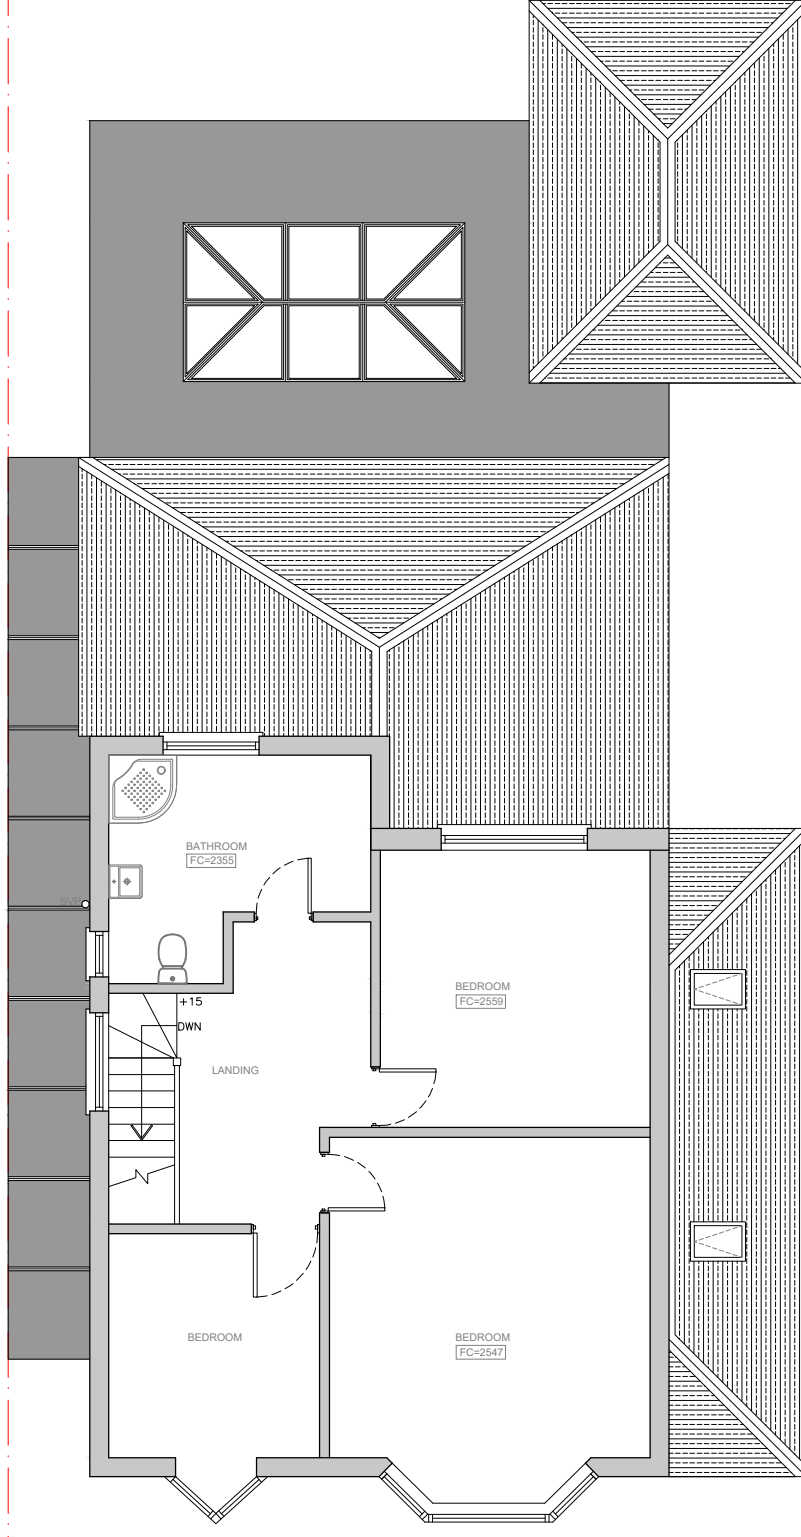

PROPOSED FIRST FLOOR PLAN
SCALE 1:100

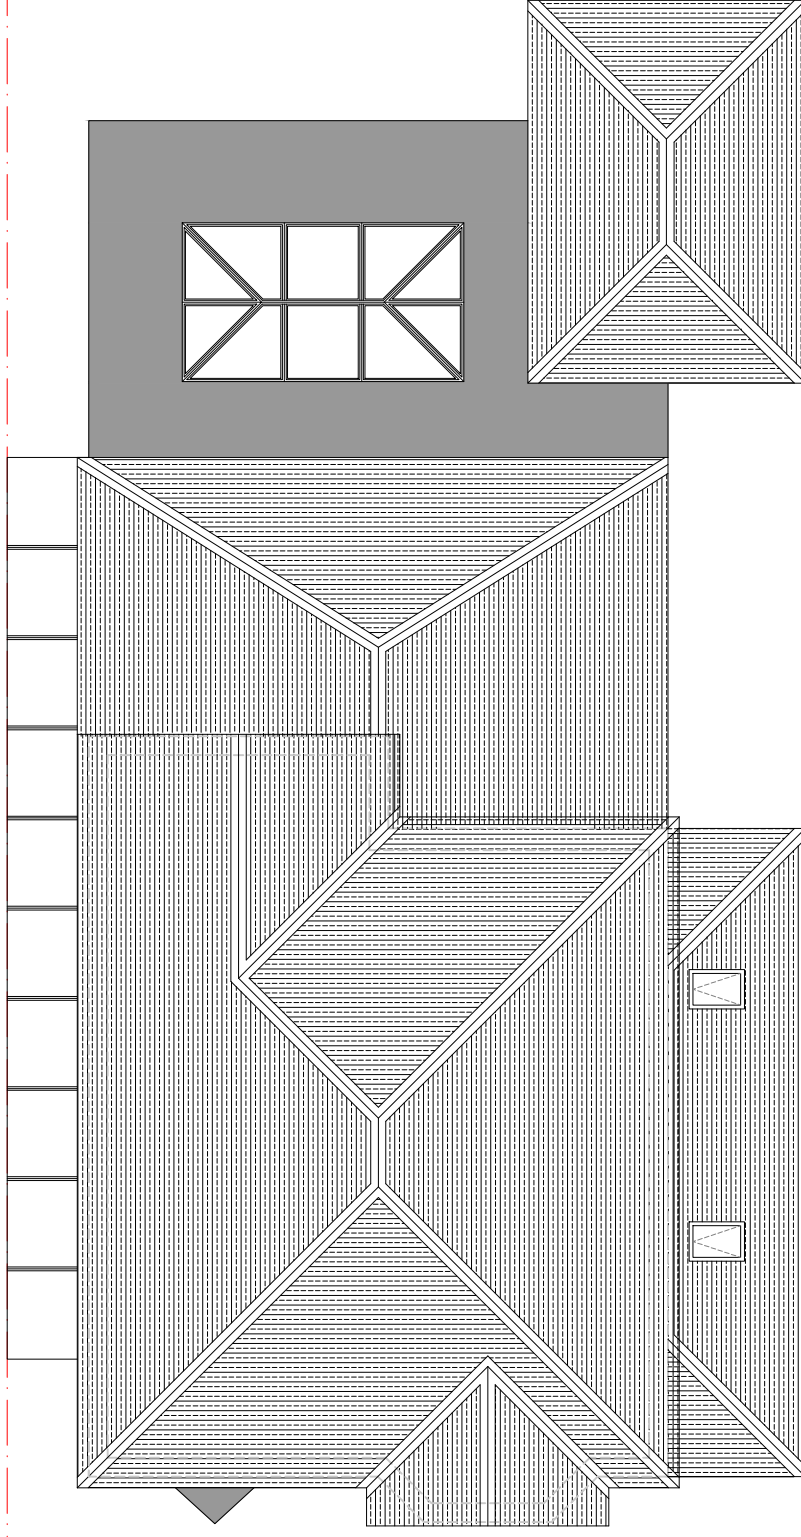

PROPOSED ROOF PLAN
SCALE 1:100

PLANNING ISSUE

GENERAL NOTES		Party Wall etc. Act 1996 would apply and contractor is to assure that no work is commenced until this formality is completed.		The competent person is to send to the local authority via the scheme provider) a self-certification certificate within 30 days of the electrical works' completion. The client must receive both a copy of the self certificate and a BS7671 Electrical Installation Test Certificate. (Reg. P1)		01m2m3m4m5m Scale 1:100		PROJECT 273 CHURCH ROAD HAYES UB3 2LQ		SHAH DESIGNS LTD +44 07985 433 242 15 Derwent Avenue, Pinner, HA5 4QH darshikas@shahdesignsltd.co.uk www.shahdesignsltd.co.uk		DRAWING TITLE PROPOSED FLOOR PLANS	
All dimensions, levels, sizes, positions and locations of particulars as indicated on drawings are to be verified by the appointed Contractor on site prior to engaging in works.		The sole purpose of this drawing is the procurement of Planning Permission and Building Regulation approval and work is NOT to commence before such approvals.		The Gas and Boiler installations will be carried out by a suitably qualified CORGI registered gas engineer or equal approved.		01m2m Scale 1:50		FEXTENSION DEPTH REVISEDDS14-09-2023				DATE26.05.2023DRAWN BYSD	
Any discrepancies must be reported to the Architect/Surveyor/Engineer or responsible person/s immediately.		Where this drawing is used for the works, contractor should request at the time of tender, from the tenderer, full specification and schedule of work. To avoid any disputes, this schedule of works in conjunction with the drawings would be used to resolve matters.		The Contractor is responsible for ensuring compliance with the CDM Regulations, and appropriate Health & Safety on site precautions.				EEXTENSION DEPTH REVISEDDS07-09-2023				SCALE1:100 @ A3CHECKED BYSD	
No dimension to be scaled from the drawings for construction purposes unless otherwise indicated. All work is to comply with current Building Regulations.		Contractor to assure and satisfy himself that necessary Planning permission and Building Regulations are approved before tendering or commencement of works.						REVISIONDESCRIPTIONBYDATE				DRAWING NO. REVISION SD2053(P)03-F	