




EXISTING OUTBUILDING

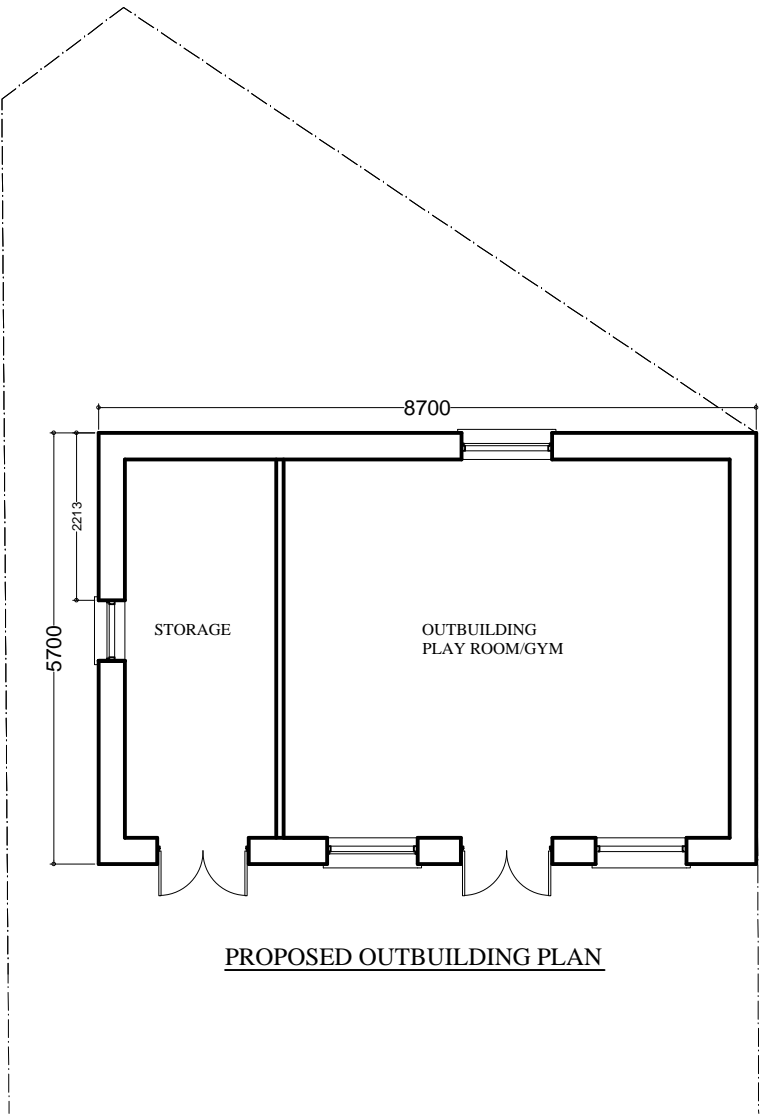

PROPOSED OUTBUILDING PLAN

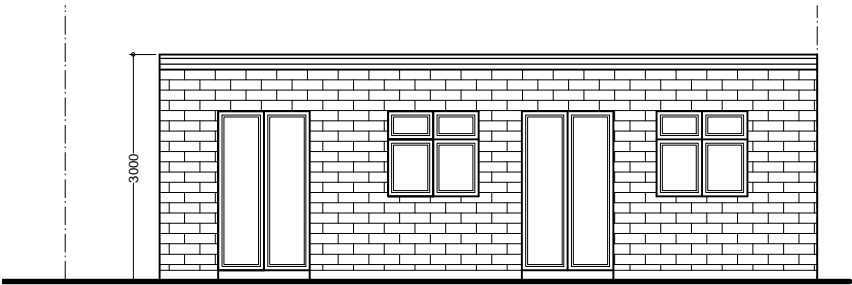


PROPOSED FRONT ELEVATION

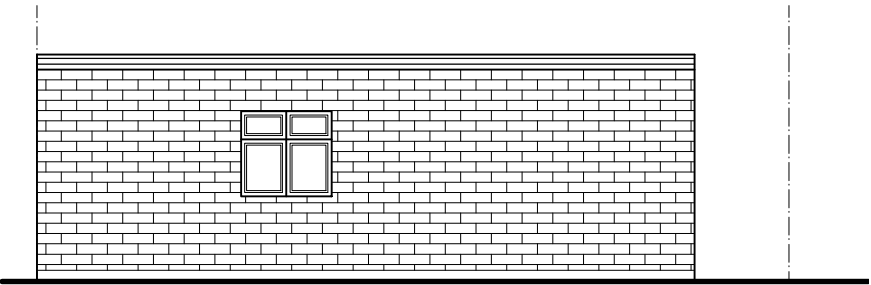


PROPOSED REAR ELEVATION

MATERIALS TO BE USED FOR
OUTBUILDING - BRICKWORK

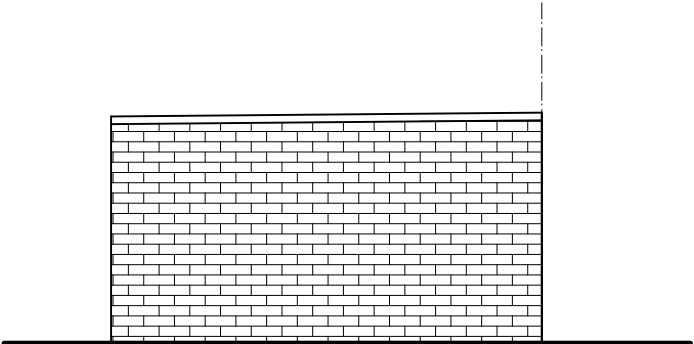


PROPOSED SIDE ELEVATION

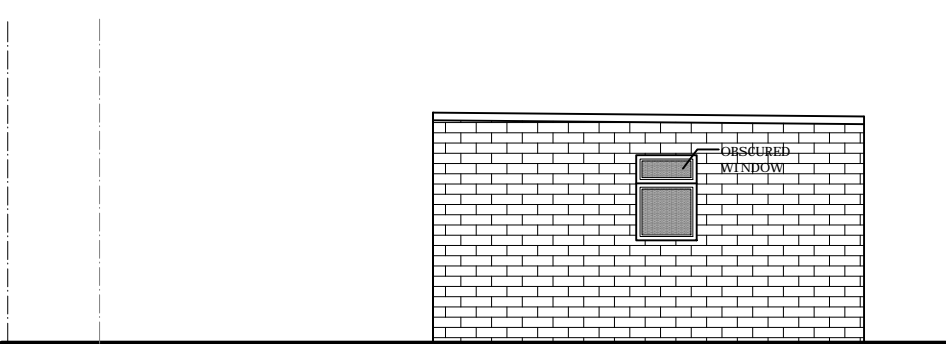

PROPOSED OTHER SIDE ELEVATION

SCALE IN METRES

1 : 100

 

73 MULBERRY CRESCENT
WEST DRAYTON

TITLE:
PROPOSED OUTBUILDING

SCALE: 1:100@A3

DWG NO SD73/OB 01