



PROPOSED GROUND FLOOR PLAN

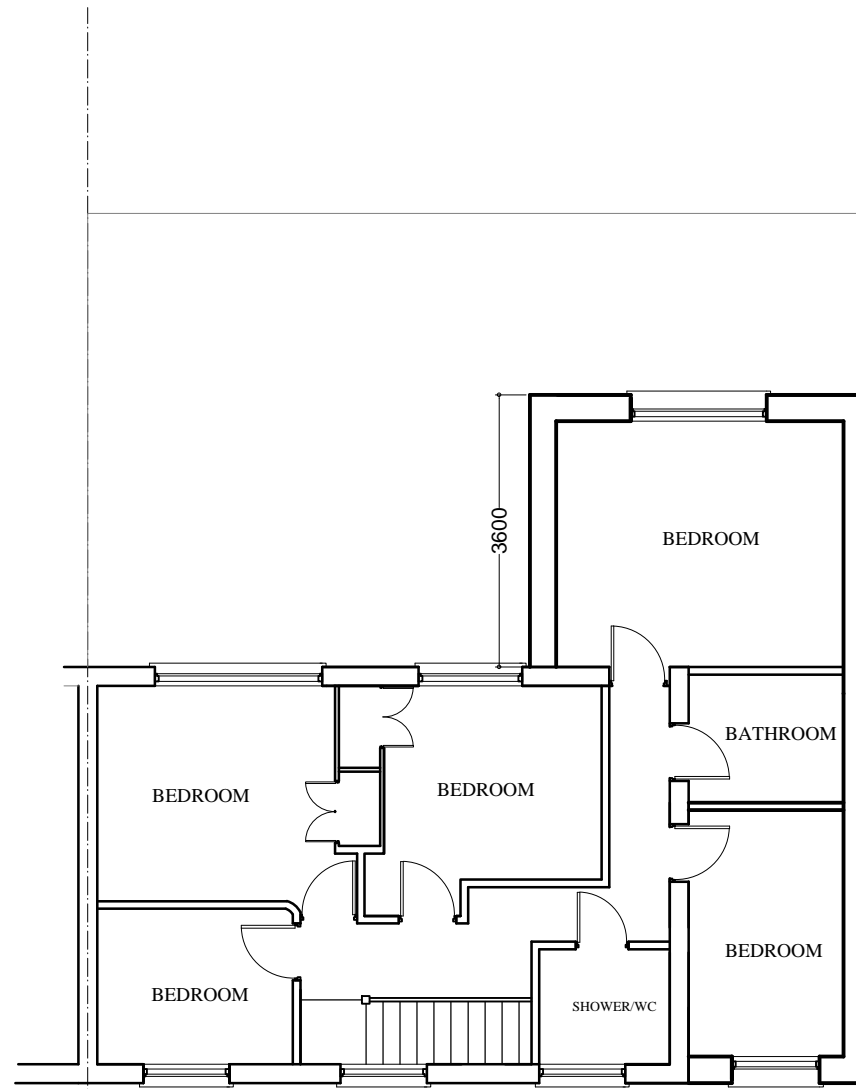


PROPOSED FIRST FLOOR PLAN

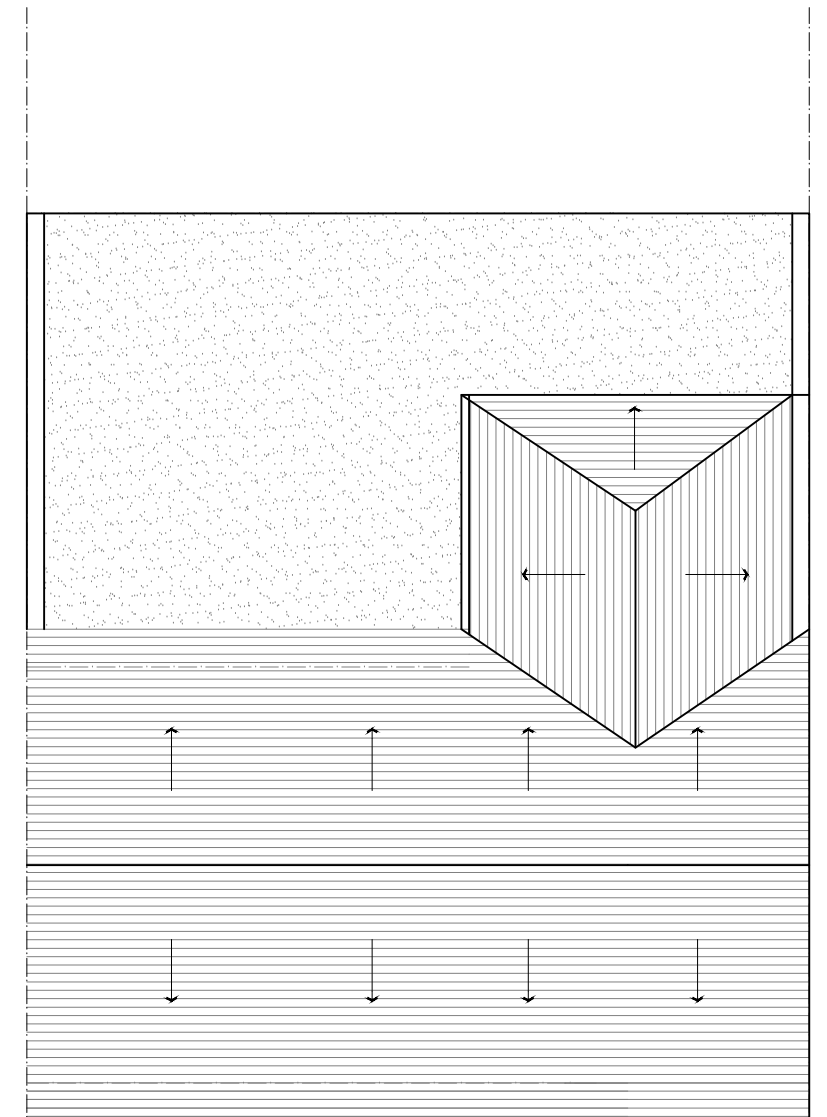

PROPOSED ROOF PLAN

SCALE IN METRES

 

73 MULBERRY CRESCENT  
WEST DRAYTON

TITLE:  
PROPOSED DOUBLE STOREY  
REAR AND SIDE EXTENSION

SCALE: 1:100@A3

DWG NO SD73/PL/02