



PROPOSED GROUND FLOOR PLAN

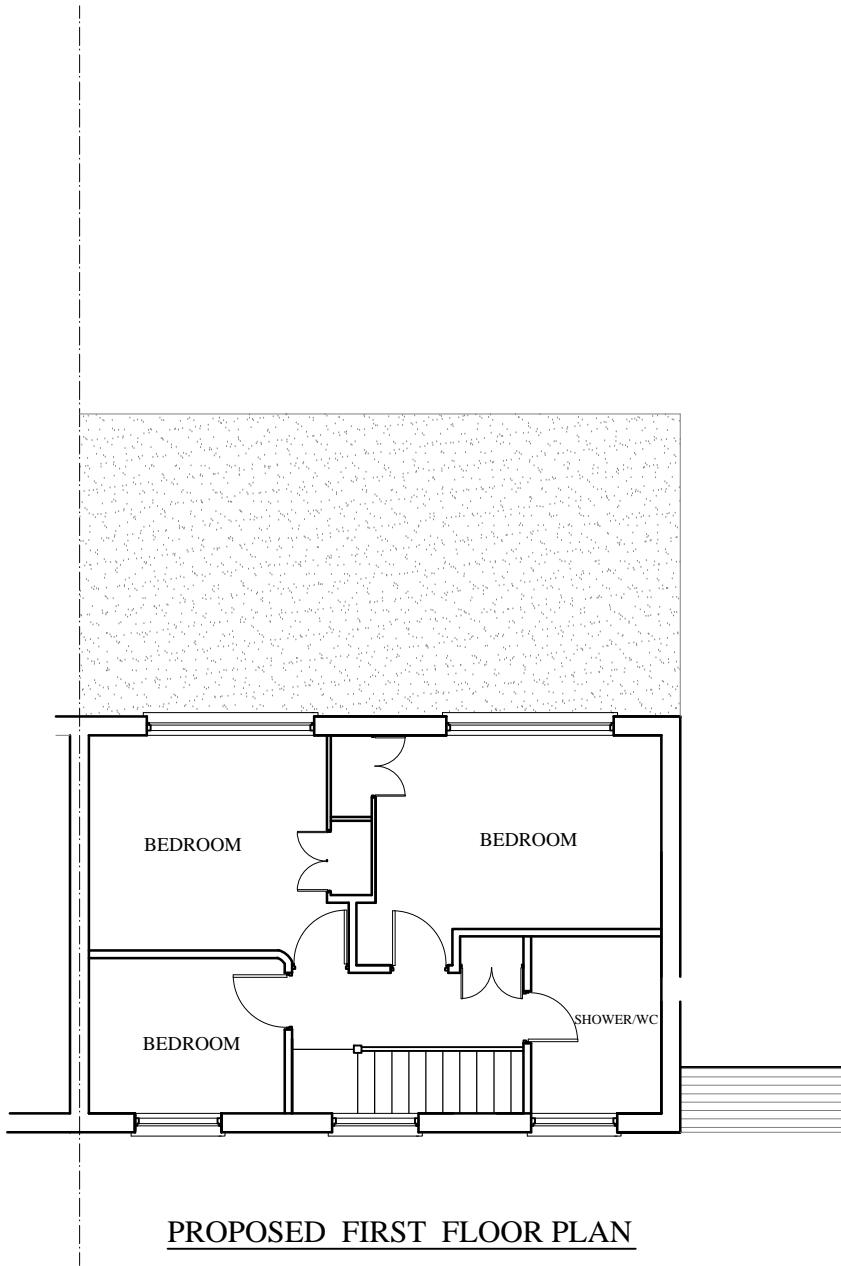


PROPOSED FIRST FLOOR PLAN

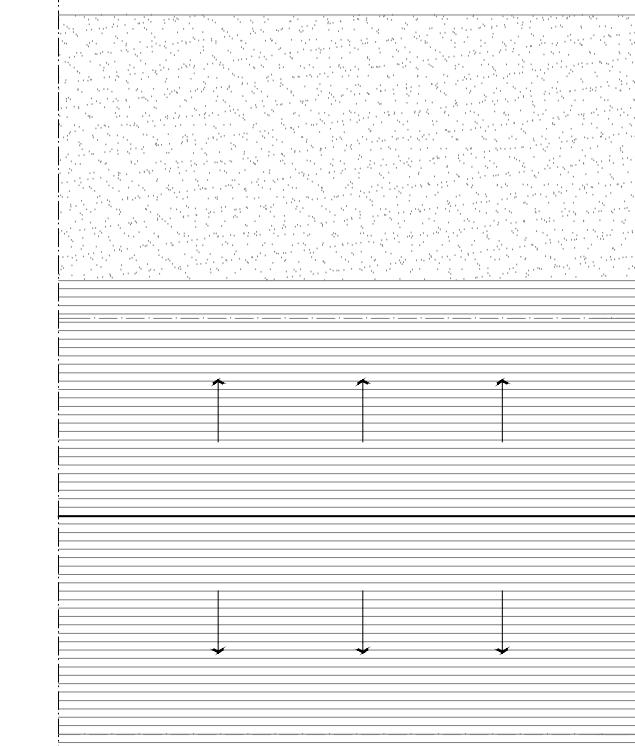

PROPOSED ROOF PLAN

SCALE IN METRES

 

1 : 100

73 MULBERRY CRESCENT
WEST DRAYTON

TITLE:

PROPOSED SINGLE STOREY
REAR EXTENSION

SCALE: 1:100@A3

DWG NO SD73/PL/02 REV B