




North Elevation

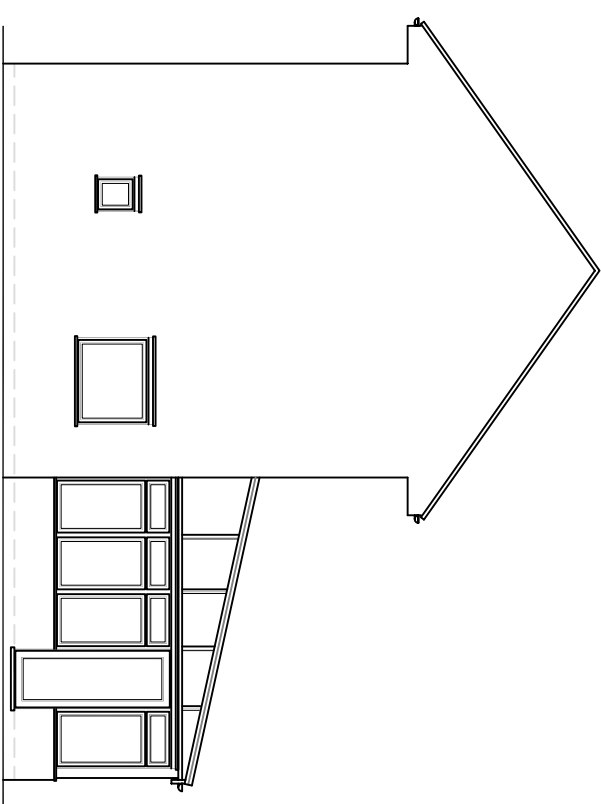


East Elevation

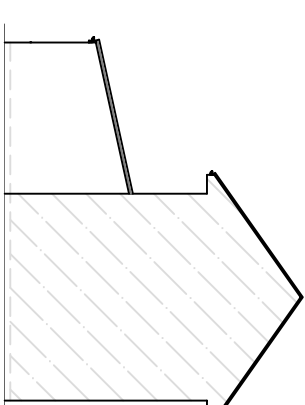

West Elevation  
Scale 1:200

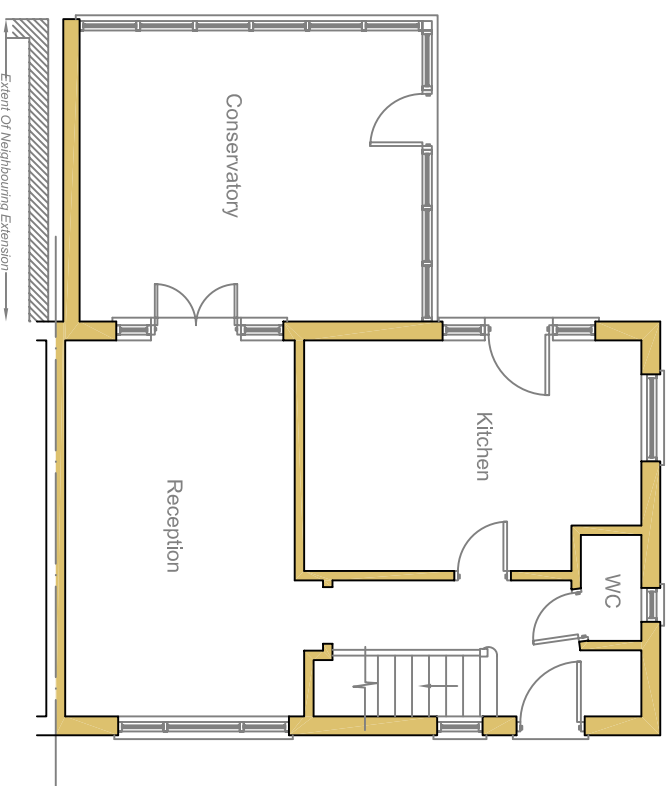

Ground Floor Plan

 

Scale 1 to 100

rev: \_\_\_\_\_  
 These drawings should be approved by local Authority

No dimensions to be scaled from this drawing. All dimensions to be checked on site. This drawing is copyright and should not be reproduced without permission of the Architects.

client: **J Singh**

project: **73 Mulberry Crescent  
 West Drayton  
 UB7 9AQ**

drawings:

**Existing Elevations  
 Ground Floor Plan**

scale: 1:100      date: Mar 2026      drawn:

**02 / 06**

rev: