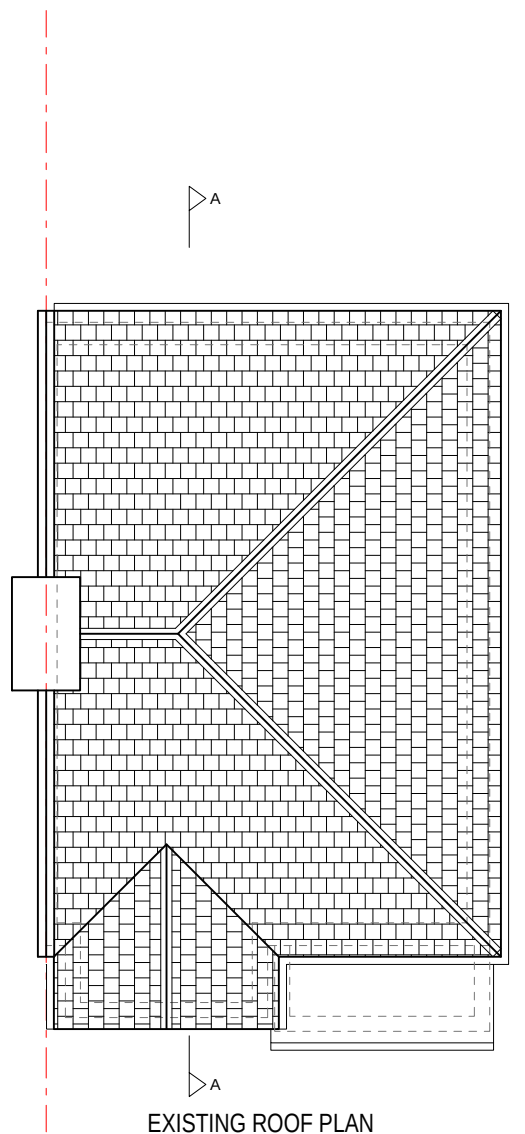
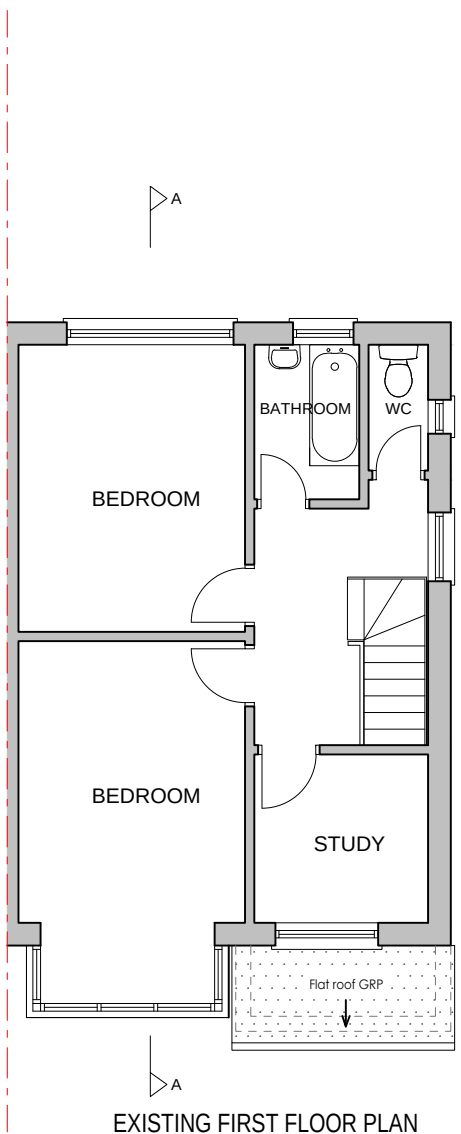
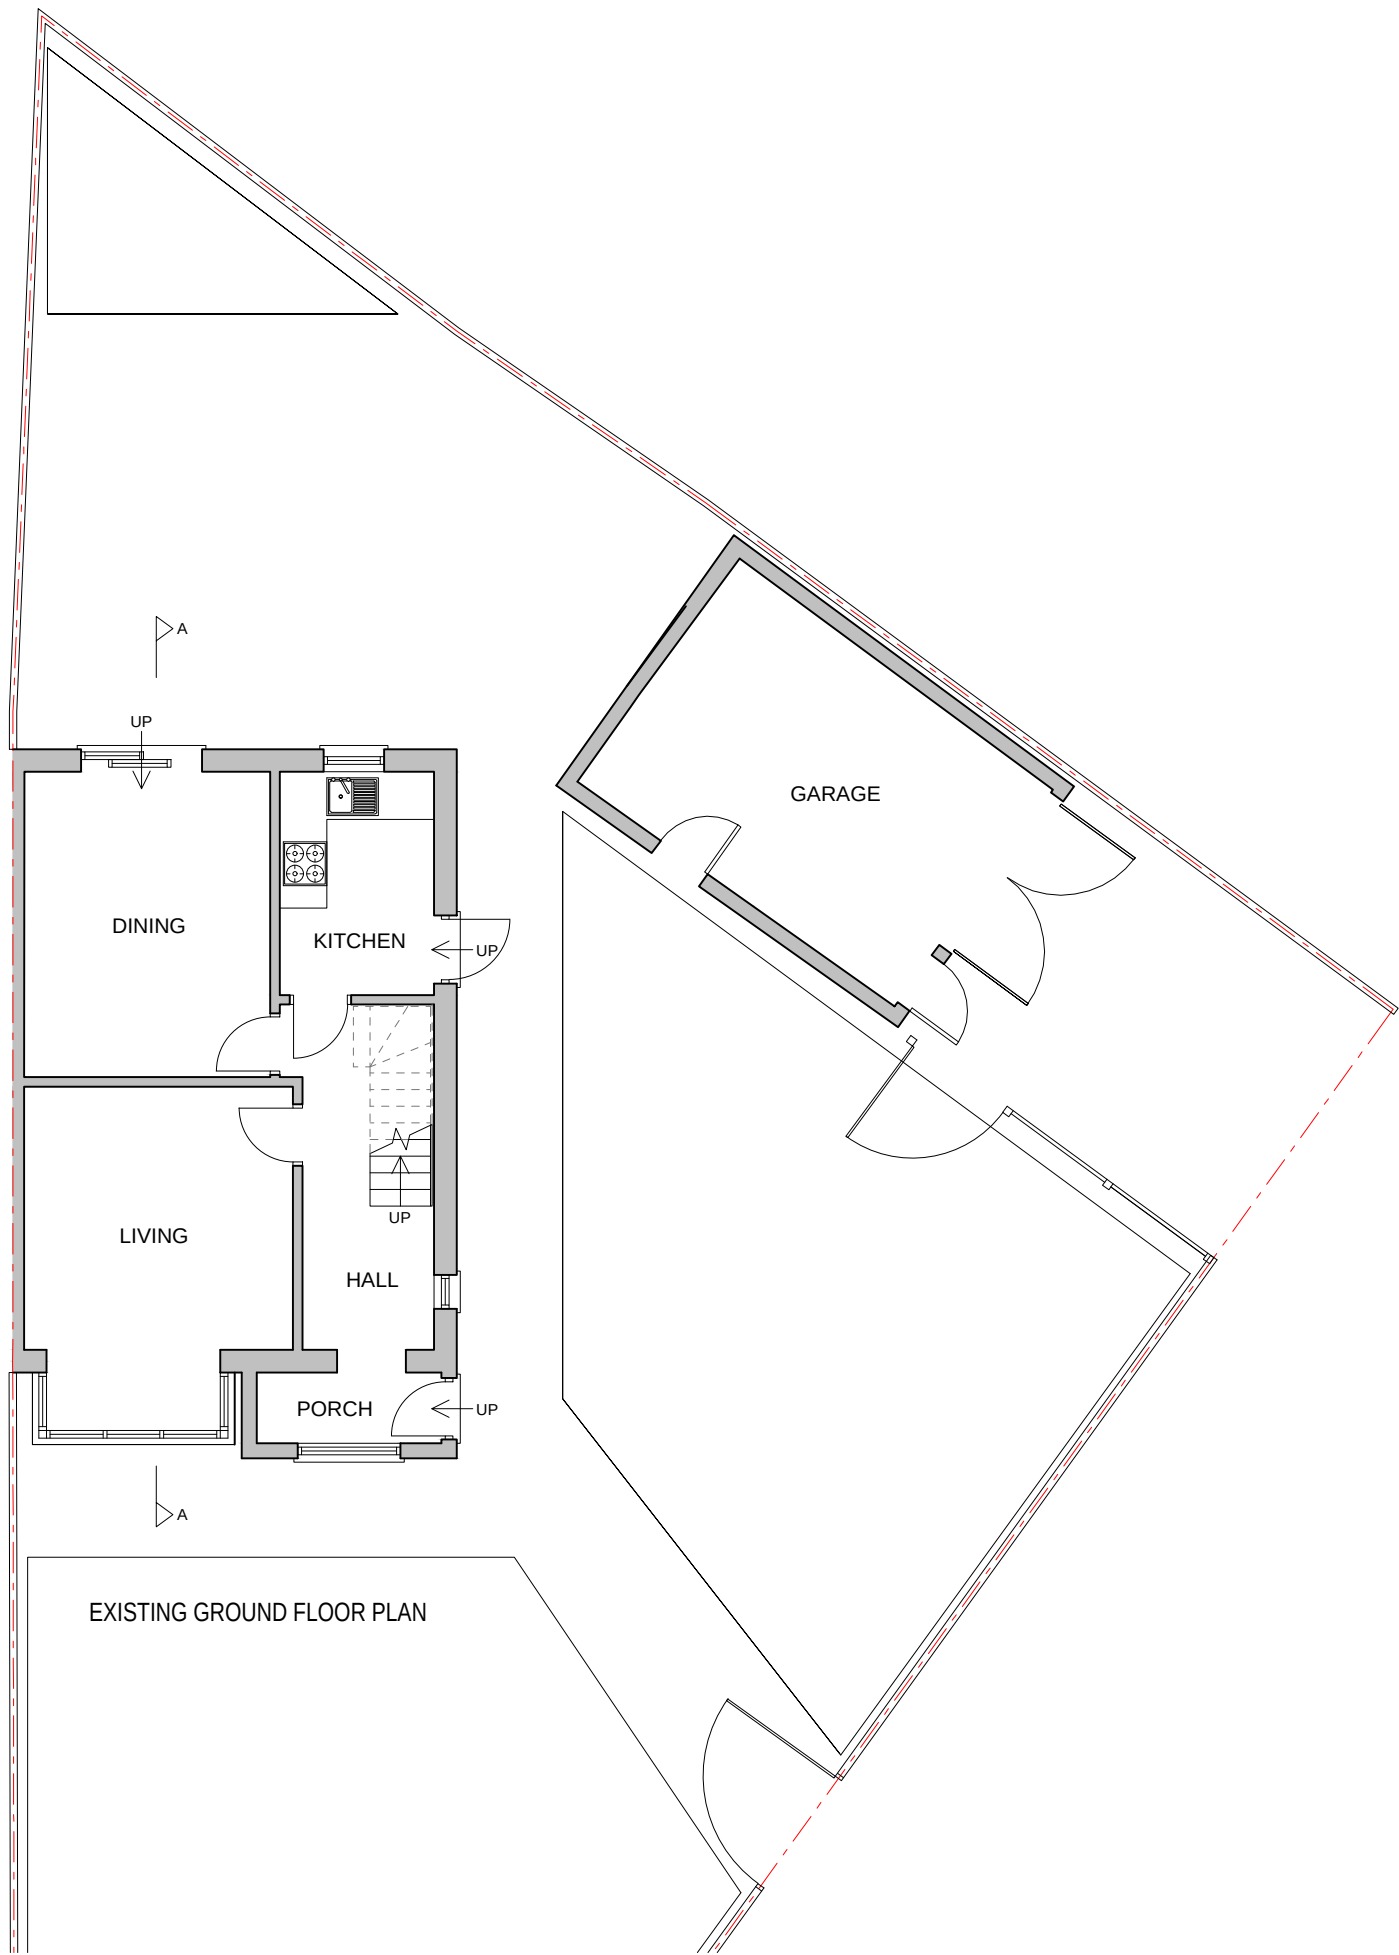


Rev. No.	Description	Date	
			• Project: Proposed Rear Extension, Side Extension And Loft Conversion • Address: 71 Princes Park Laane, Hayes, UB3 1JY • Client: Manbir Singh • Title: Existing Floor Plans • Project No: 25P0511- 026 • Drg No: 2426-A-100 • Rev: • Scale: 1 : 100 @A3 • Date: 06/2025