




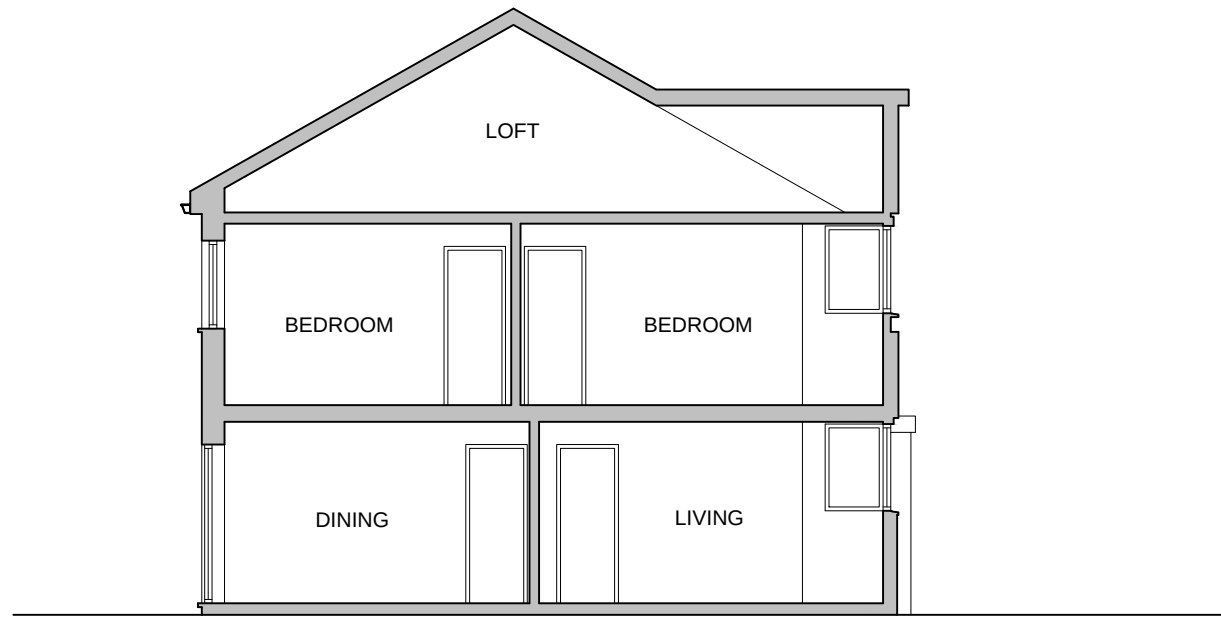


EXISTING SECTION A-A

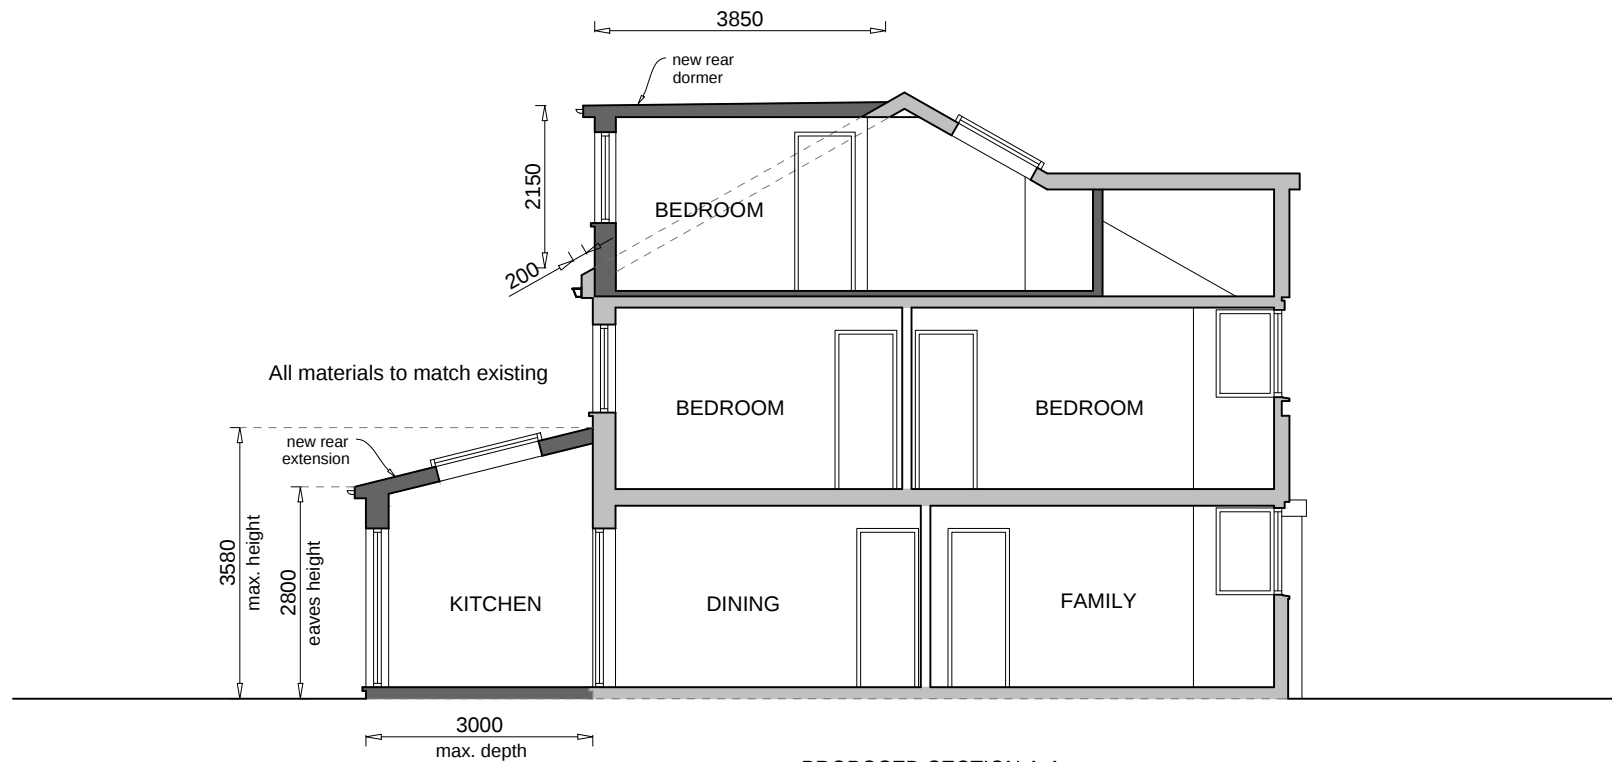

PROPOSED SECTION A-A

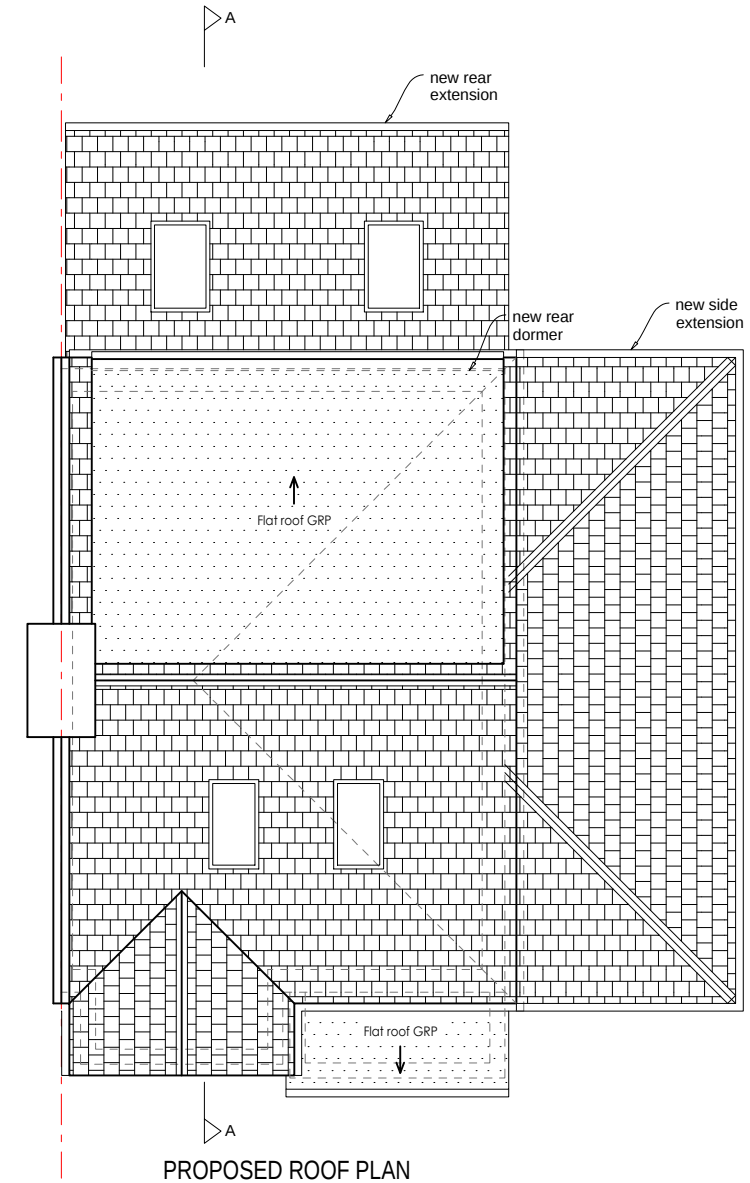

PROPOSED ROOF PLAN

 

Rev. No.

Description

Date

- **Project:** Proposed Rear Extension, Side Extension And Loft Conversion
- **Address:** 71 Princes Park Laane, Hayes, UB3 1JY
- **Client:** Manbir Singh
- **Title:** Proposed Roof Plan, Existing & Proposed Sections
- **Project No:** 25P0511- 026 • **Drg No:** 2426-A-202 • **Rev:**
- **Scale:** 1 : 100 @A3 • **Date:** 06/2025