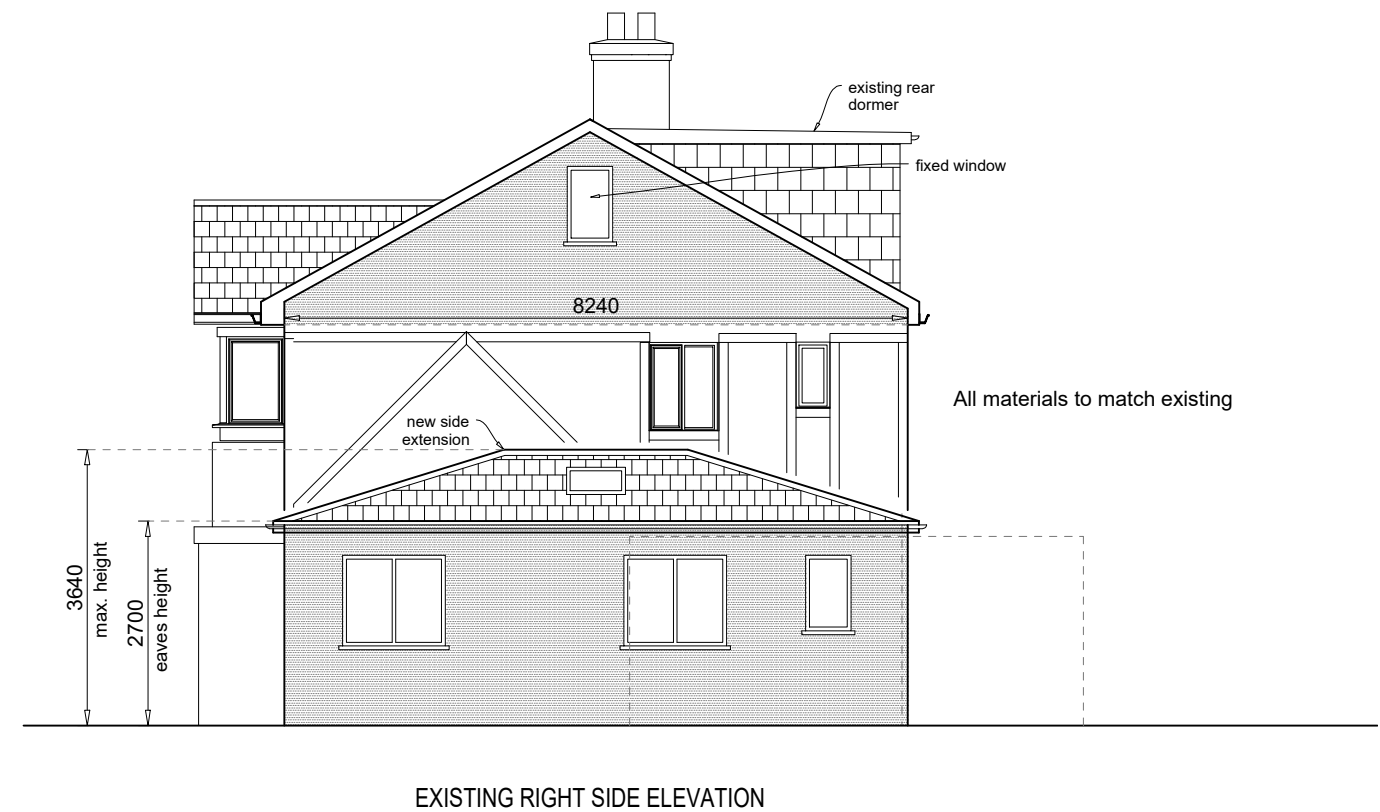
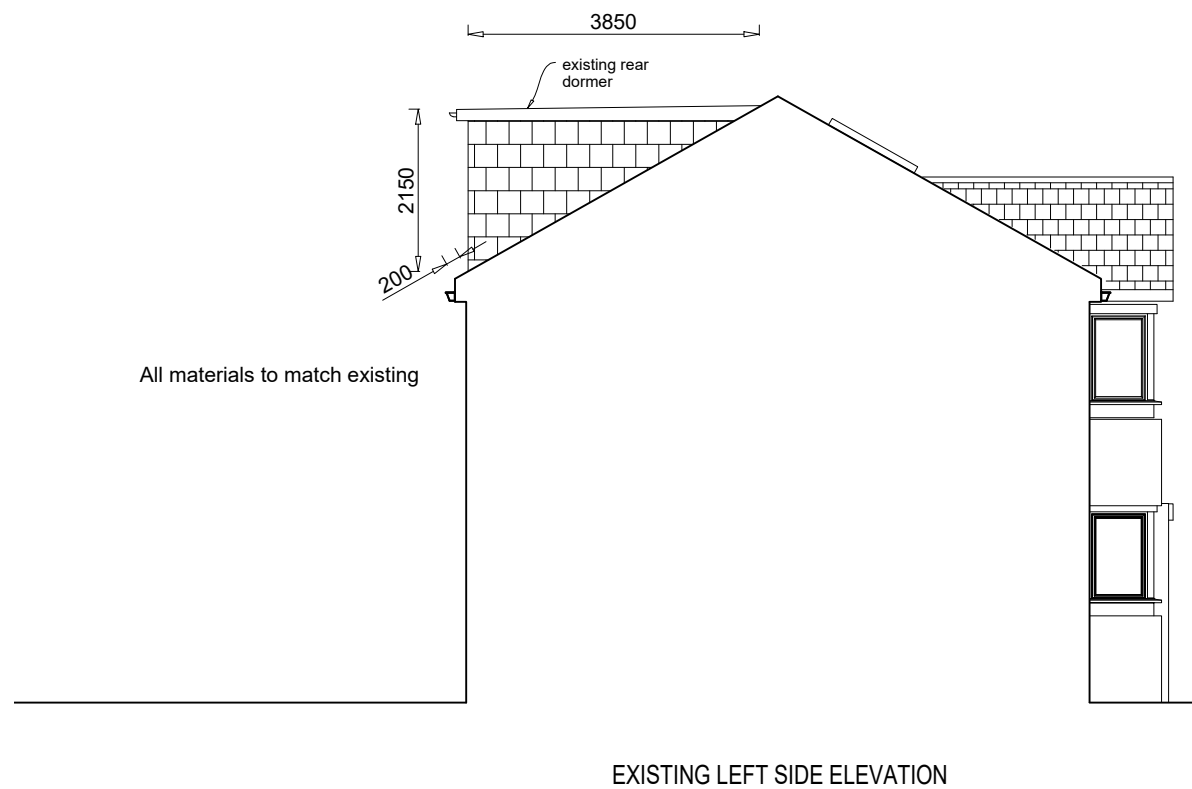
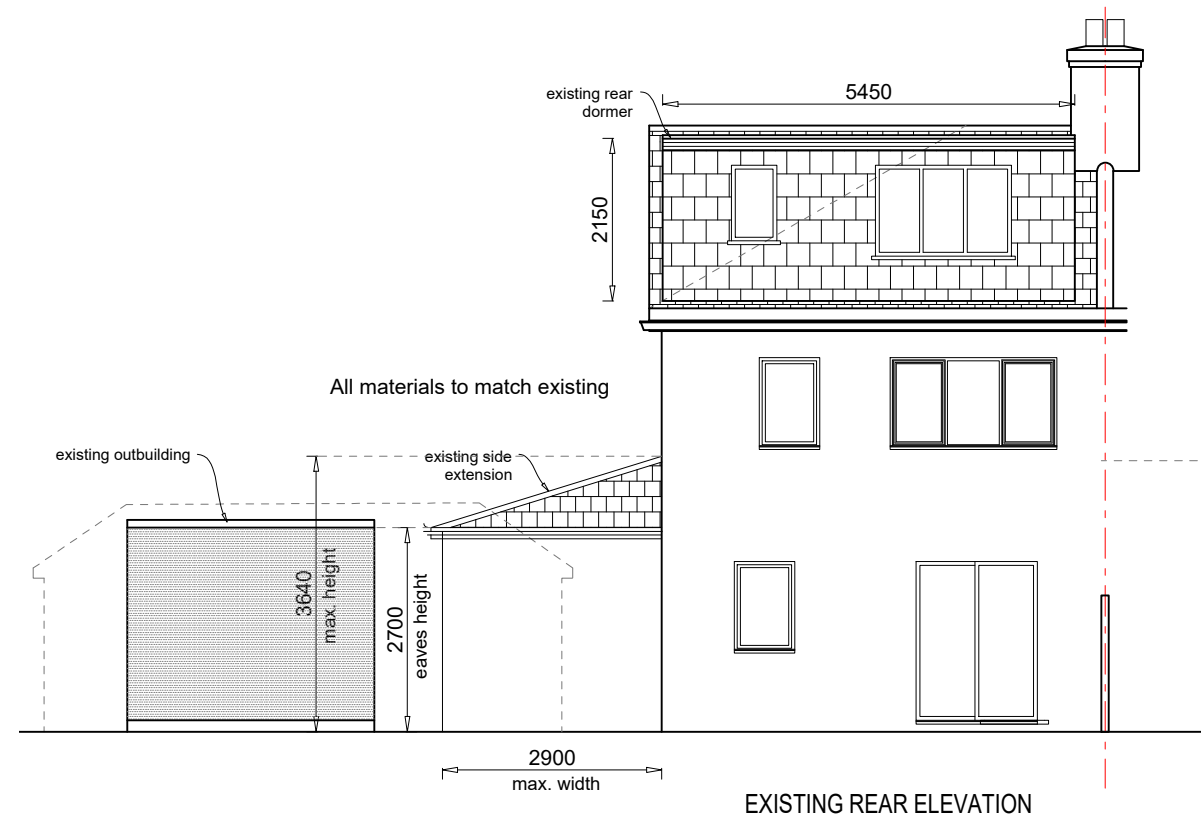
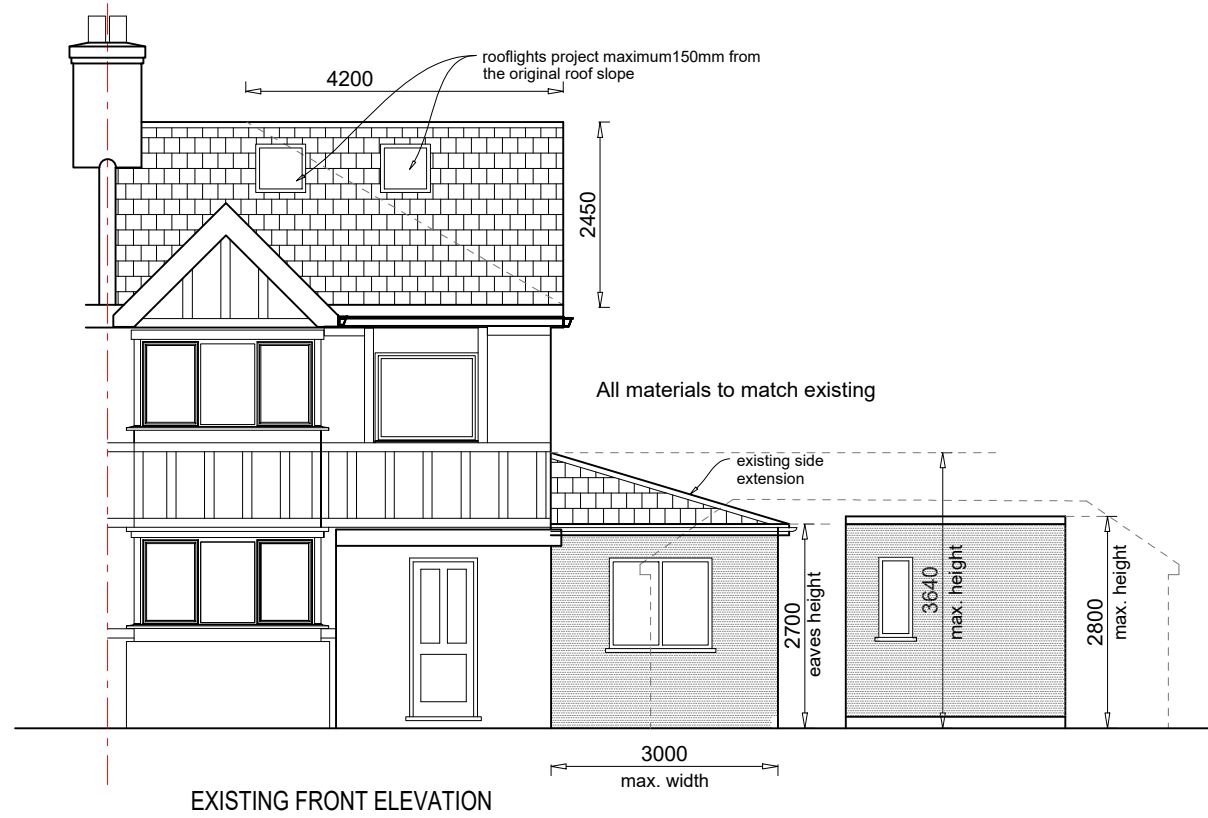


Rev. No.	Description
A	Front elevation added
B	rear extension omitted
C	notes added

Date
01/05/26
18/06/26
18/06/26

- Project: Proposed Rear Extension, Side Extension And Loft Conversion
- Address: 71 Princes Park Laane, Hayes, UB3 1JY
- Client: Manbir Singh
- Title: Existing Elevations
- Project No: 25P0511- 026 • Drg No: 2526-A-111 • Rev: C
- Scale: 1 : 100 @A3 • Date: 04/2026