

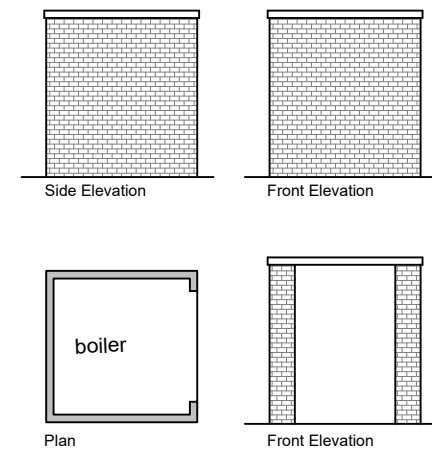
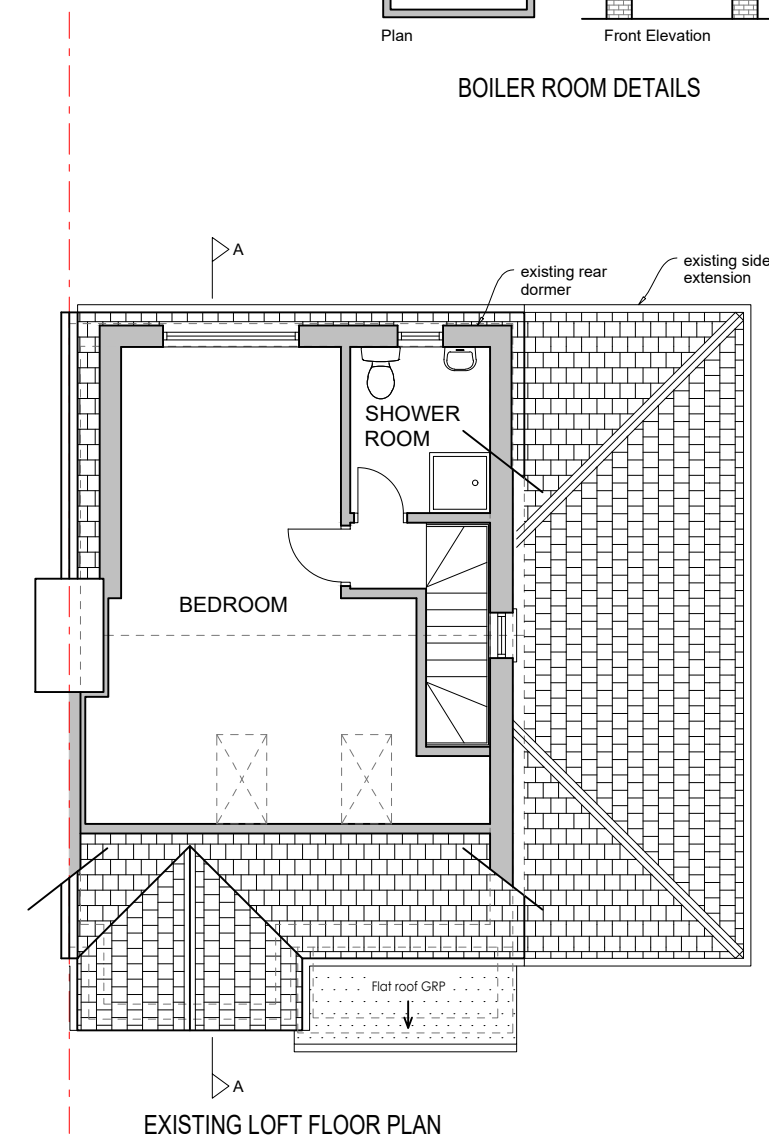
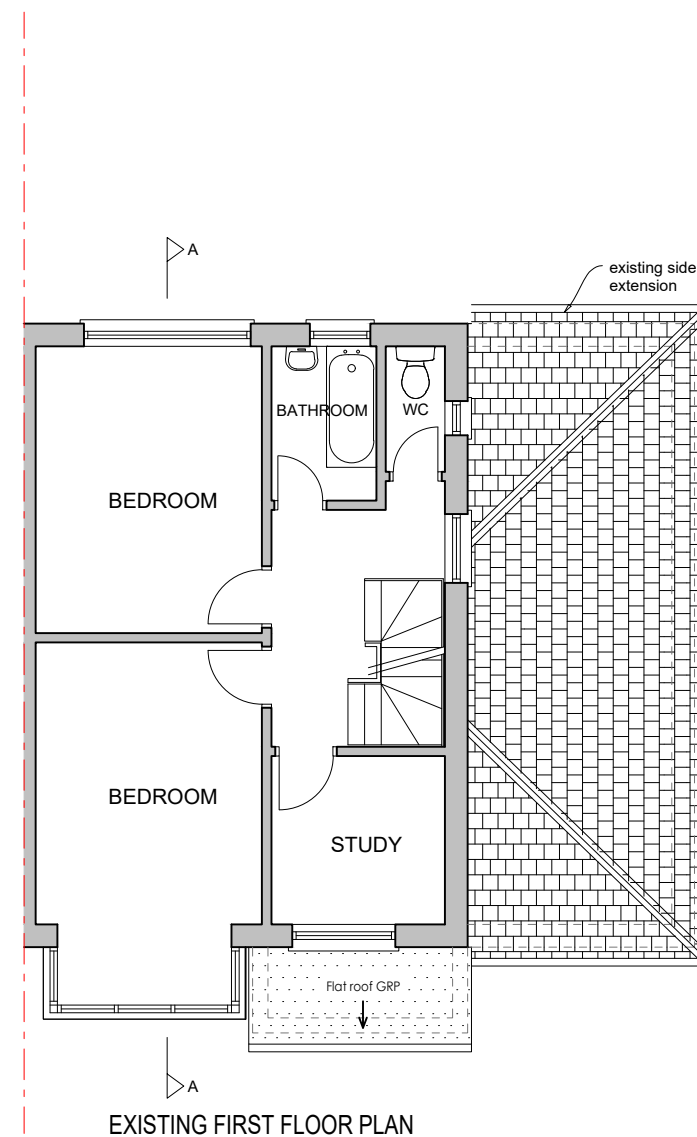


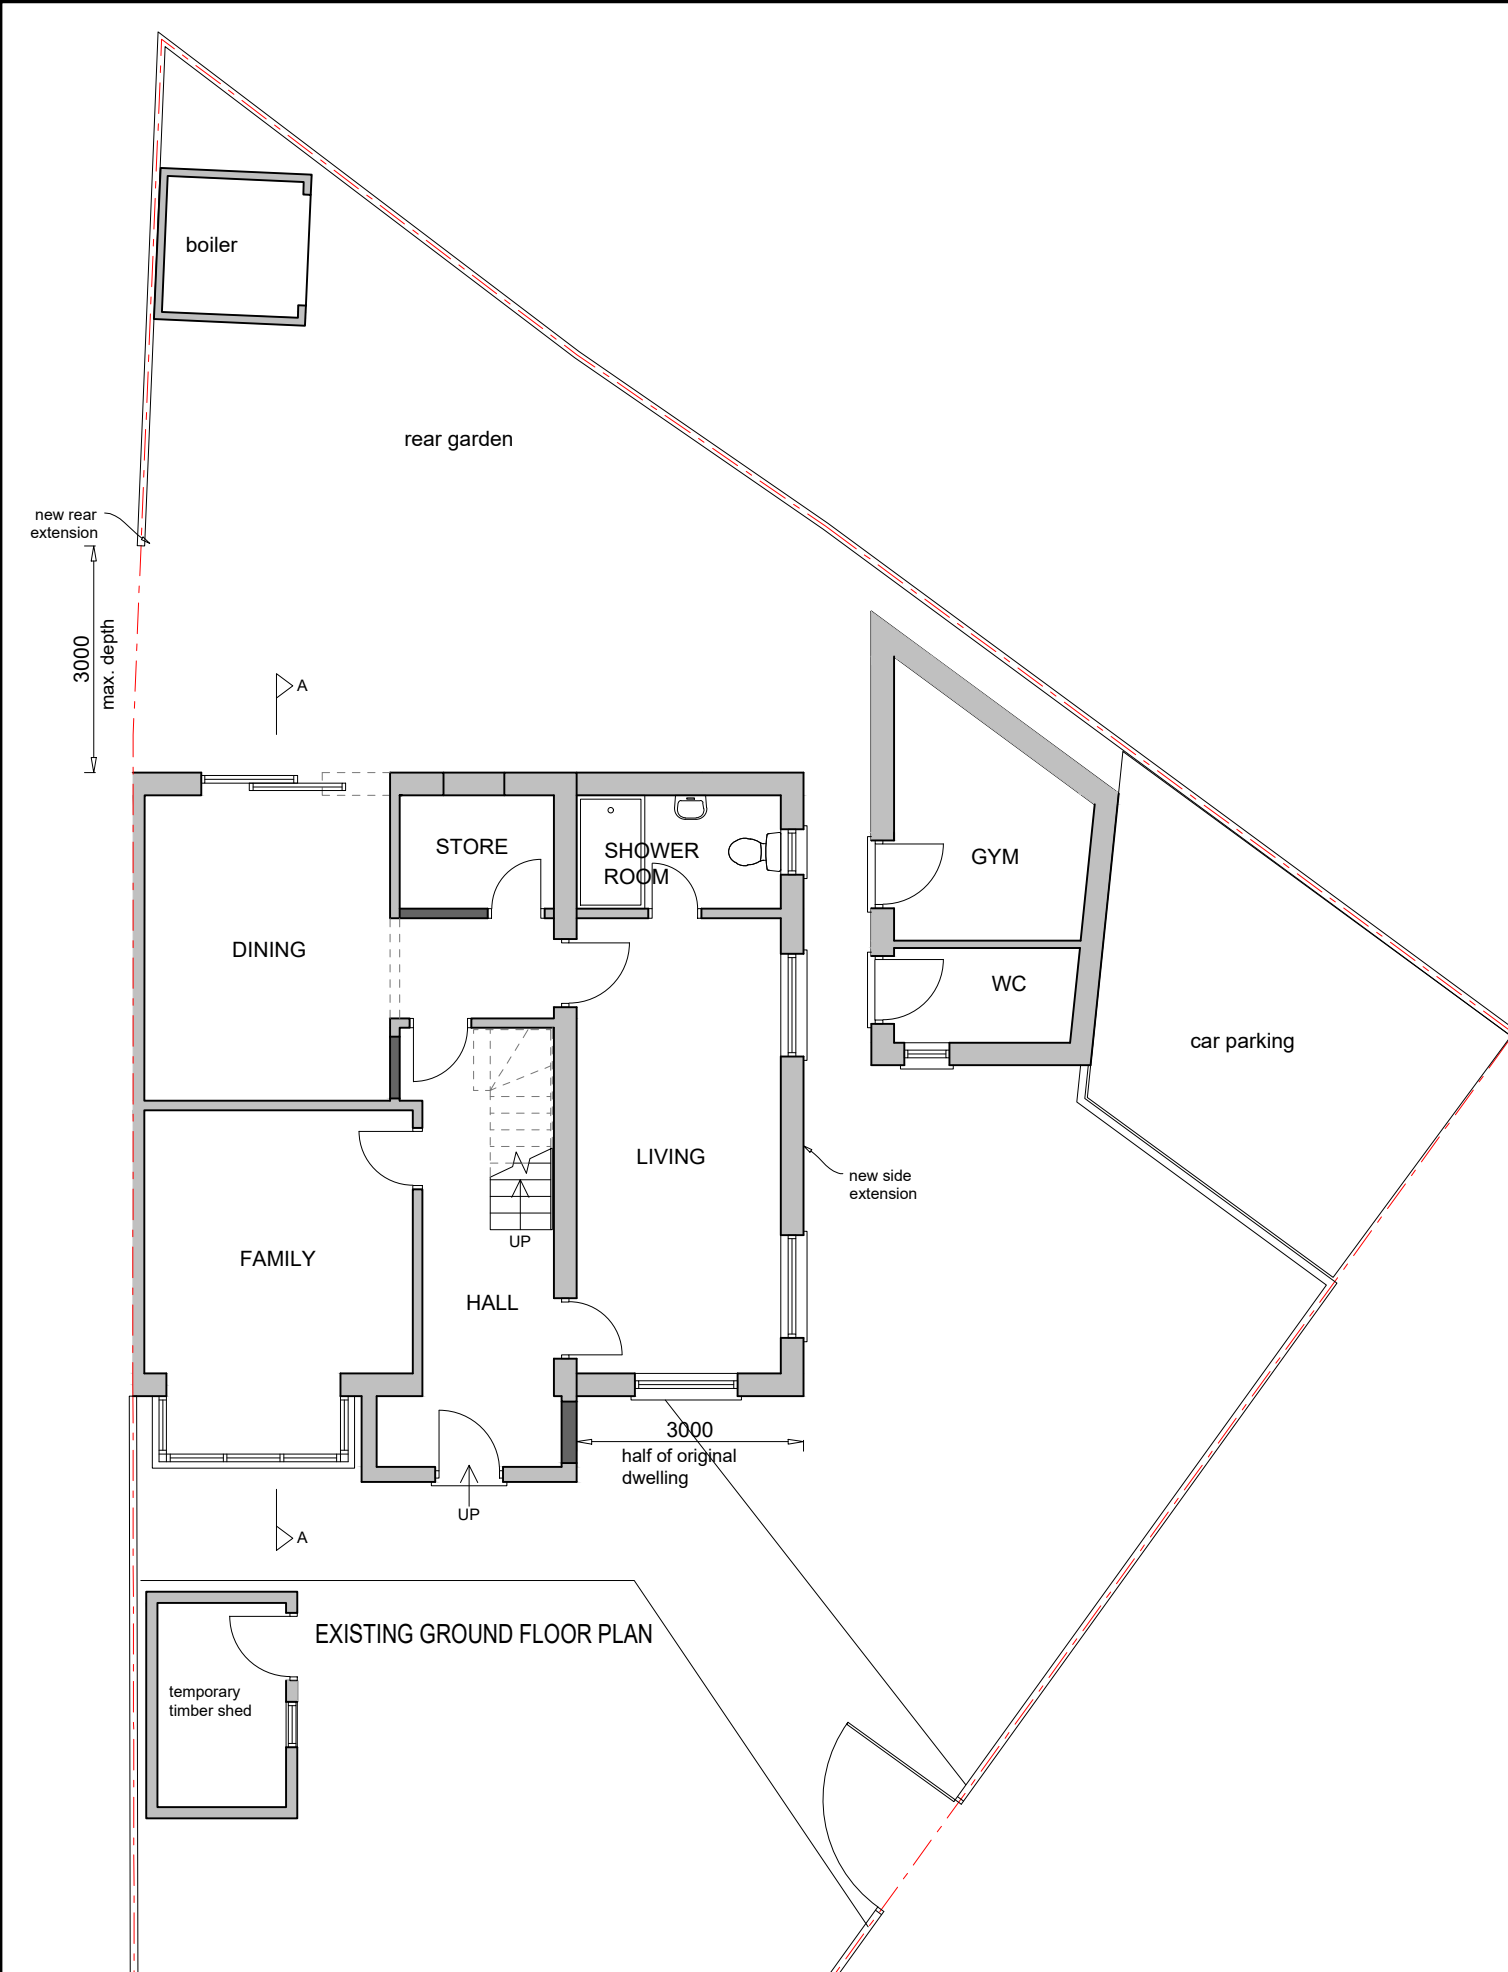

BOILER ROOM DETAILS

 

Rev. No.	Description
A	rear extension omitted
B	boiler room details added

Date
18/06/26
18/06/26

- Project: Proposed Rear Extension, Side Extension And Loft Conversion
- Address: 71 Princes Park Laane, Hayes, UB3 1JY
- Client: Manbir Singh
- Title: Existing Floor Plans
- Project No: 25P0511- 026
- Scale: 1 : 100 @A3
- Drg No: 2526-RA-101
- Rev: B
- Date: 04/2026