

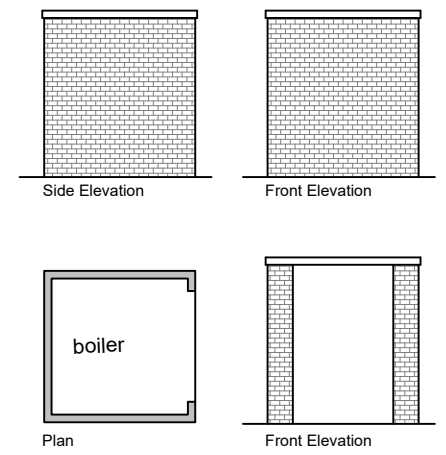
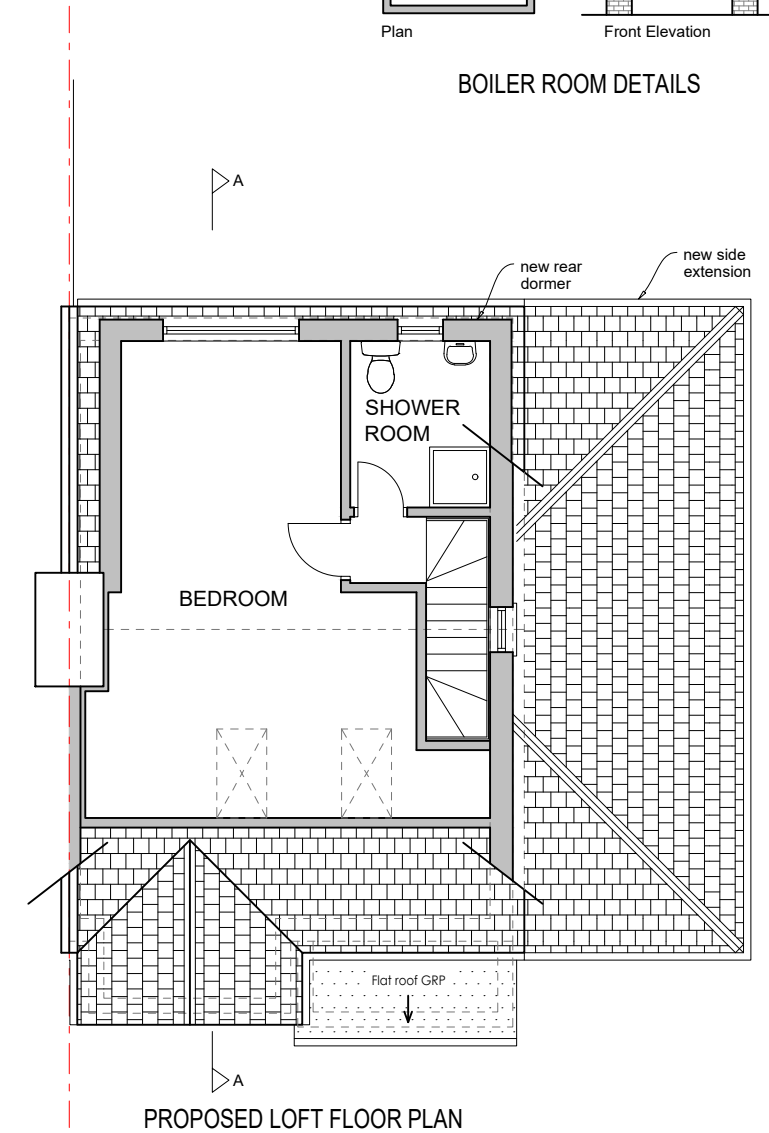
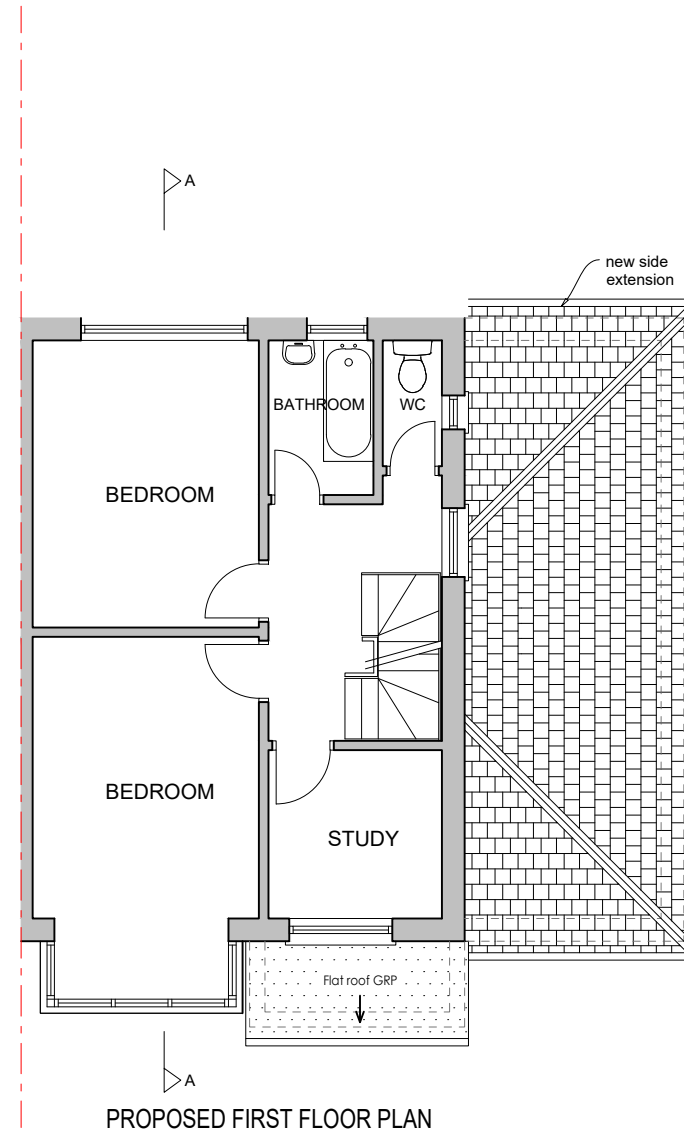


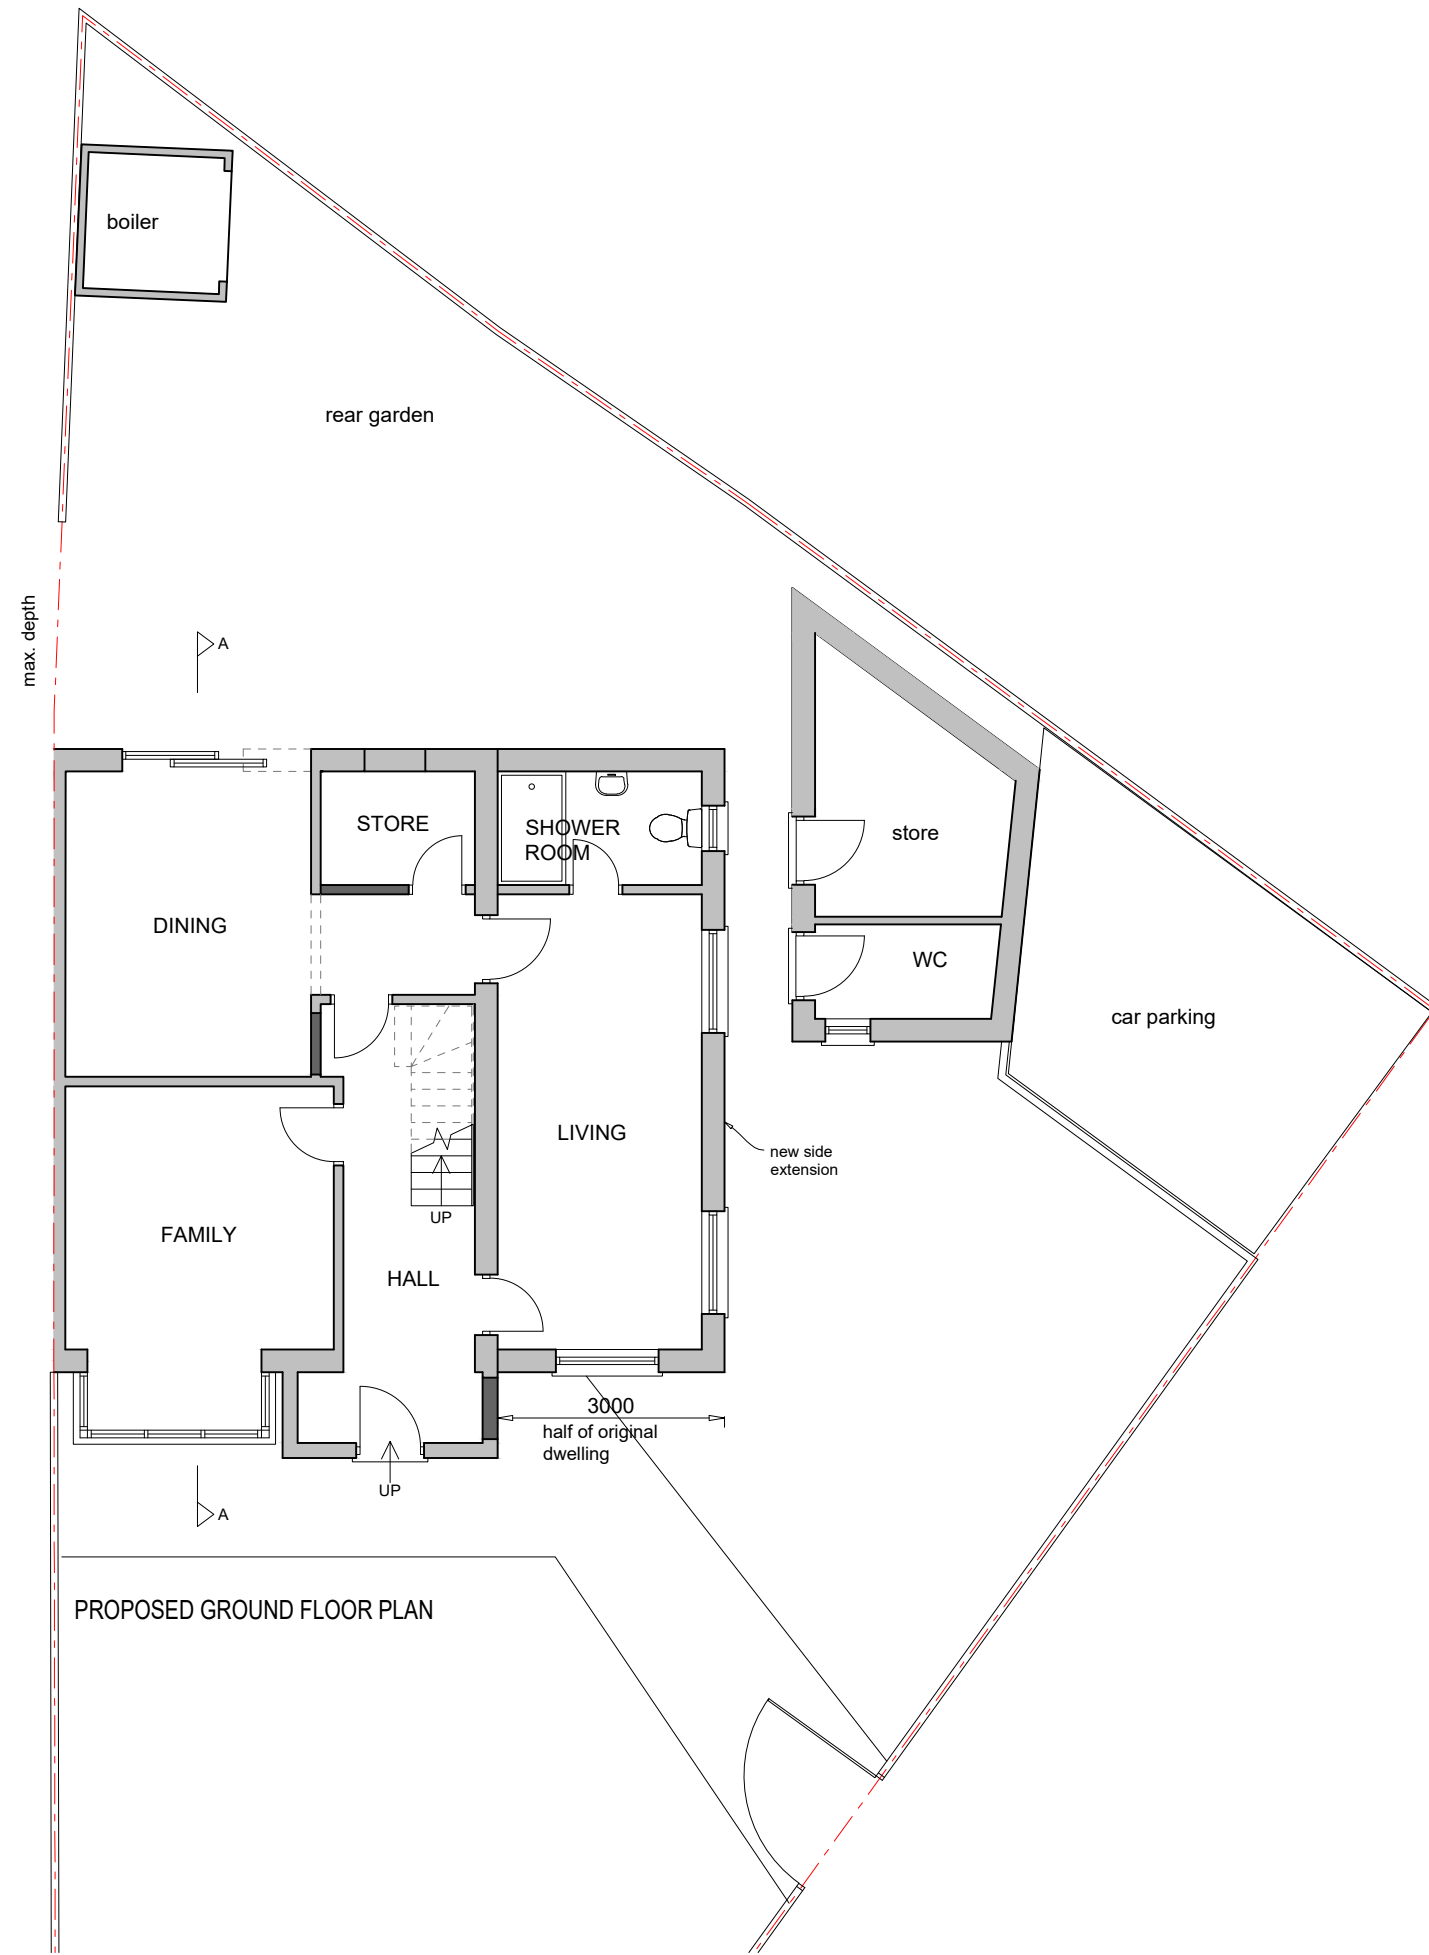

BOILER ROOM DETAILS

 

| Rev. No. | Description               |
|----------|---------------------------|
| A        | rear extension omitted    |
| B        | boiler room details added |

Date  
18/06/26  
18/06/26

- Project: Proposed Rear Extension, Side Extension And Loft Conversion
- Address: 71 Princes Park Laane, Hayes, UB3 1JY
- Client: Manbir Singh
- Title: Proposed Floor Plans
- Project No: 25P0511- 026 • Drg No: 2526-RA-200 • Rev: B
- Scale: 1 : 100 @A3 • Date: 04/2026