




LOCATION PLAN
scale - 1:1250

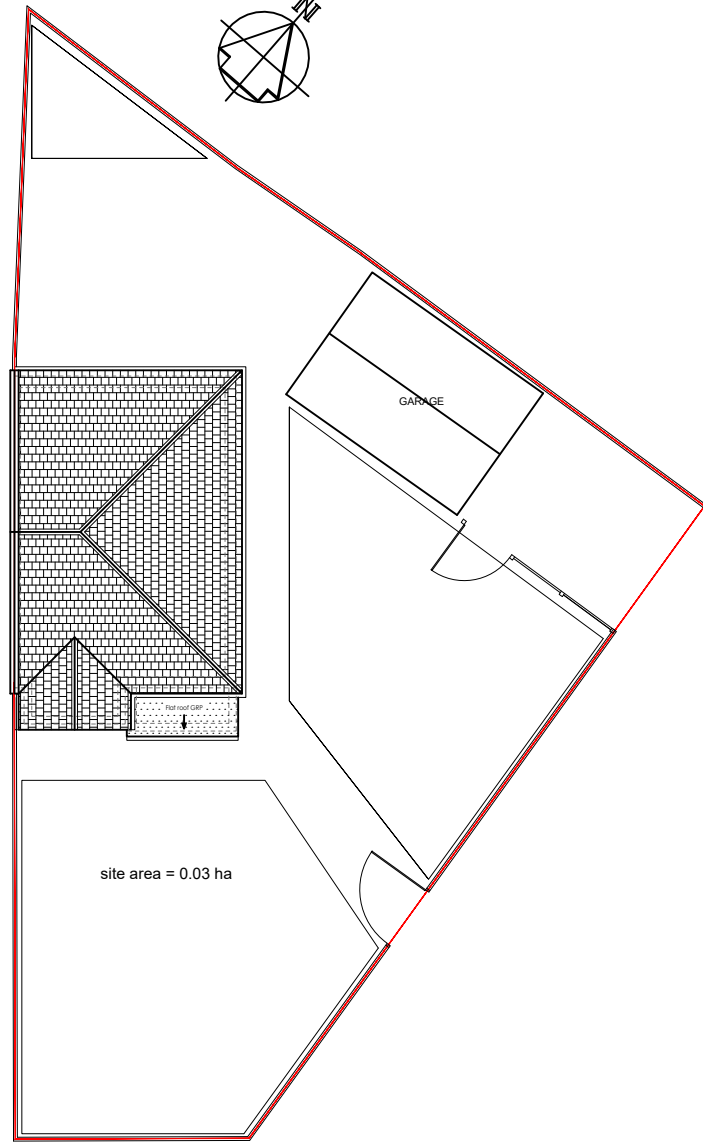


PRE-EXISTING SITE PLAN
Scale - 1:200

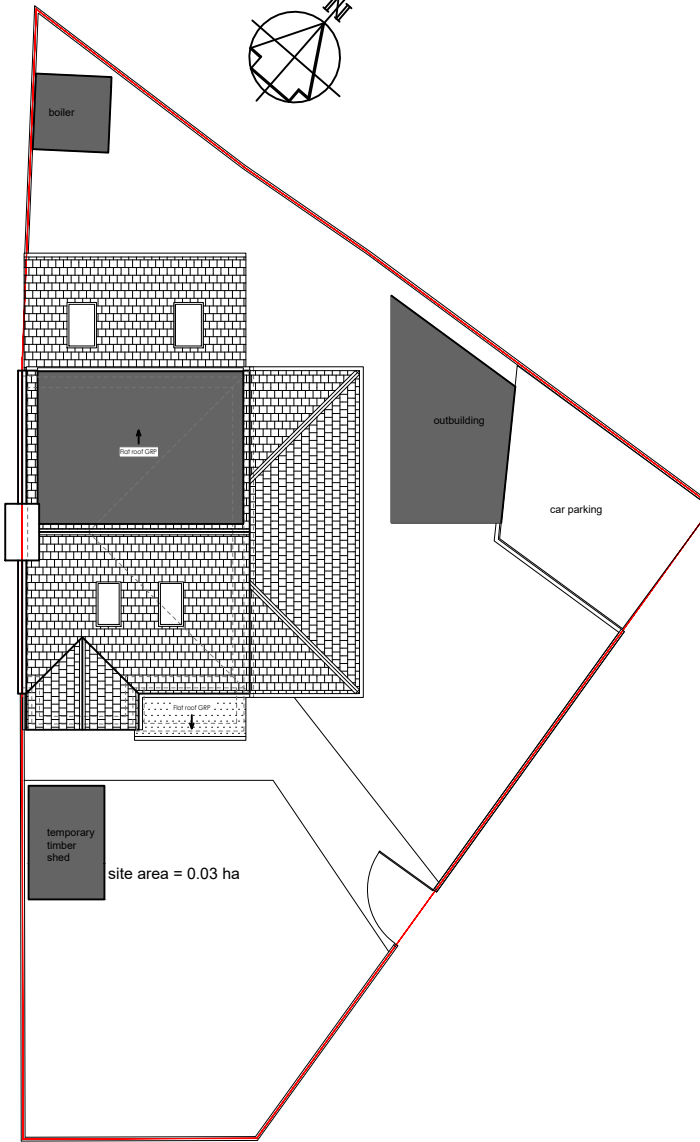

EXISTING SITE PLAN
Scale - 1:200

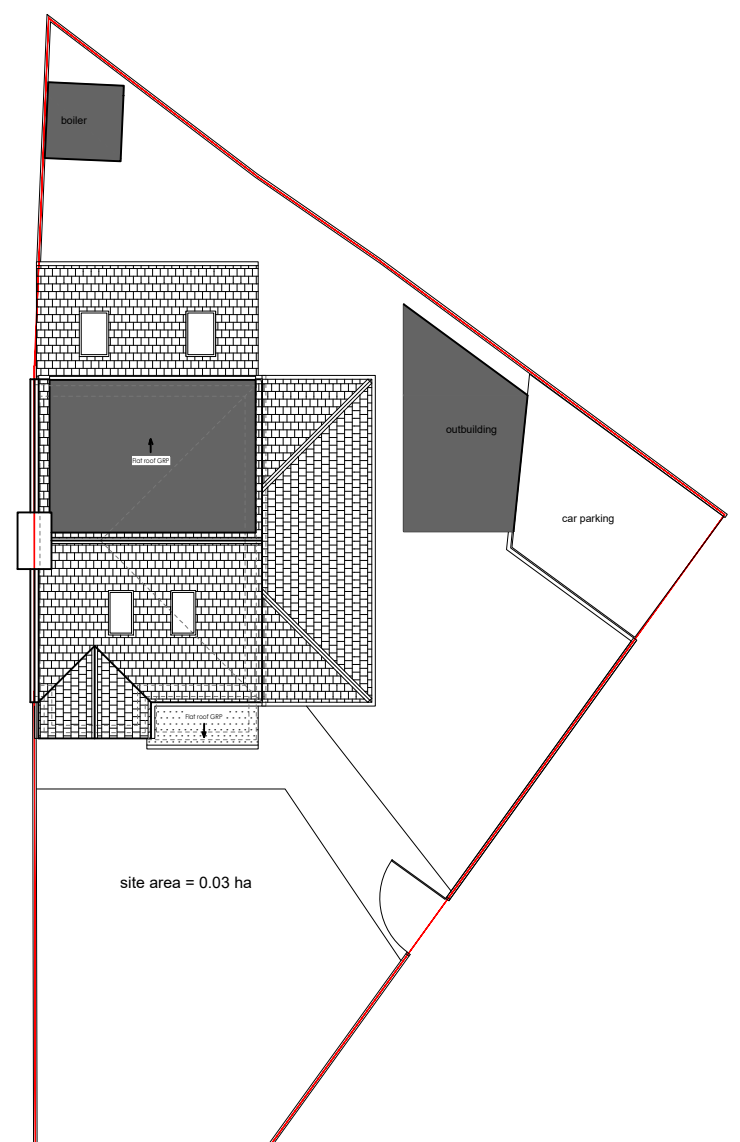

PROPOSED SITE PLAN
Scale - 1:200

 

Rev. No.

Description

Date

- Project: Proposed Rear Extension, Side Extension, Loft Conversion & Outbuildings
- Address: 71 Princes Park Laane, Hayes, UB3 1JY
- Client: Manbir Singh
- Title: Location Plan and Site Plans
- Project No: 25P0511- 026 • Drg No: 2526-RL-100 • Rev:
- Scale: as indicated @A3 • Date: 04/2026