




LOCATION PLAN
scale - 1:1250

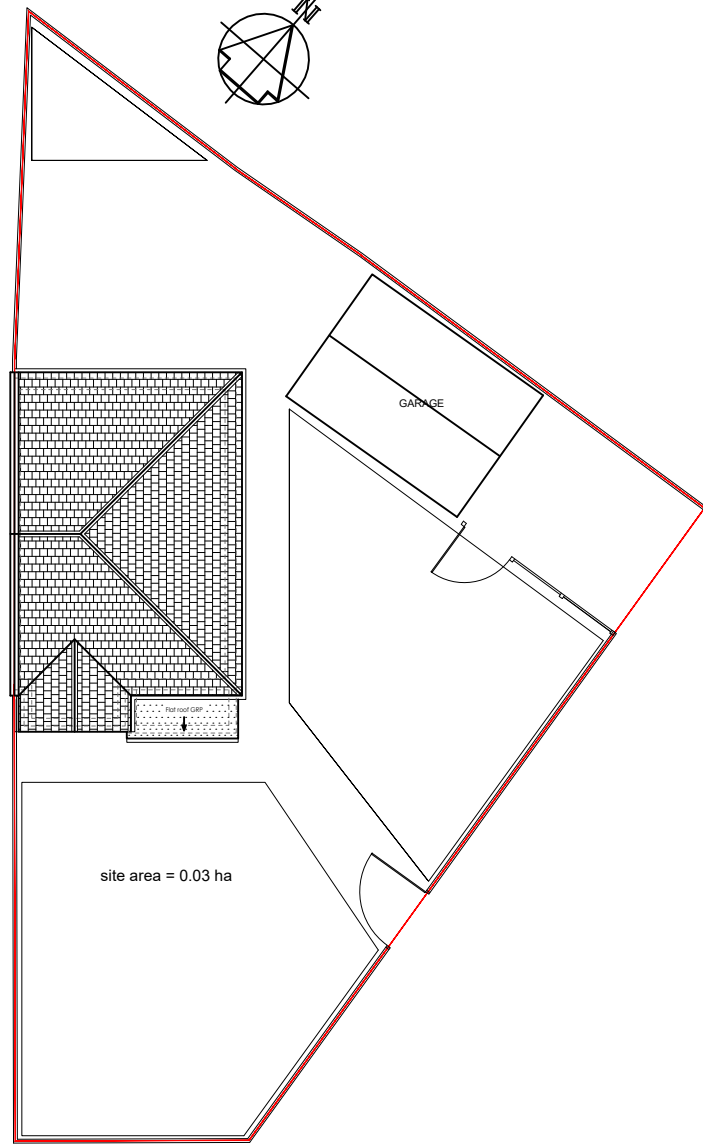


PRE-EXISTING SITE PLAN
Scale - 1:200

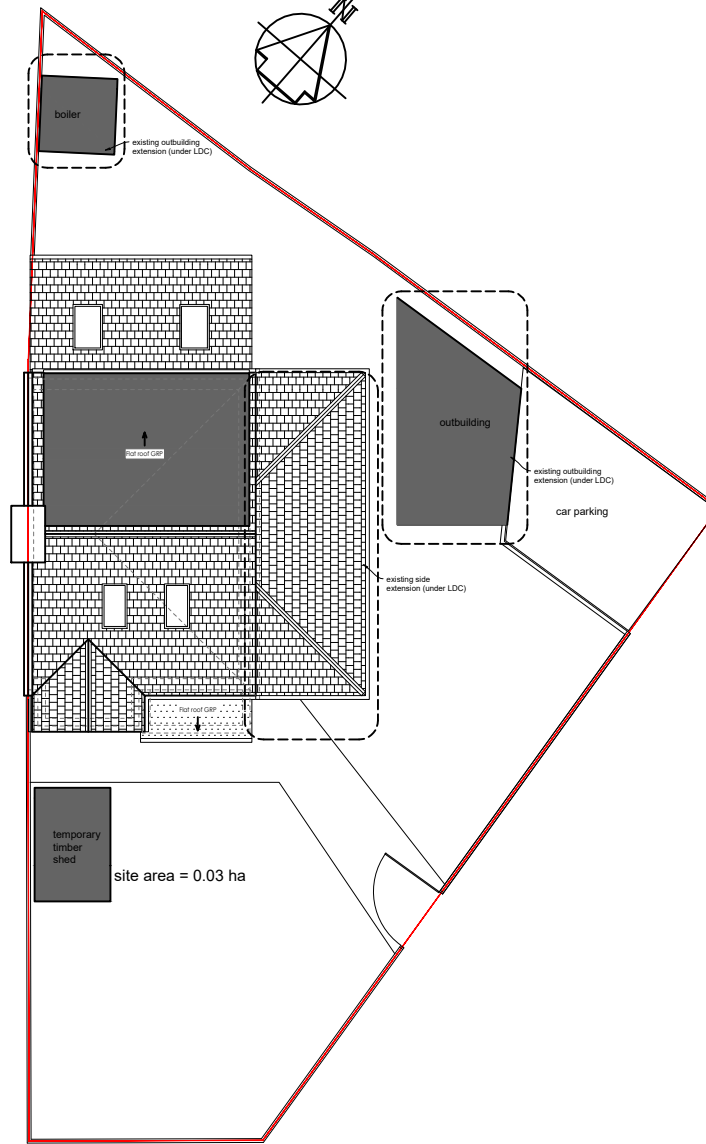

EXISTING SITE PLAN
Scale - 1:200

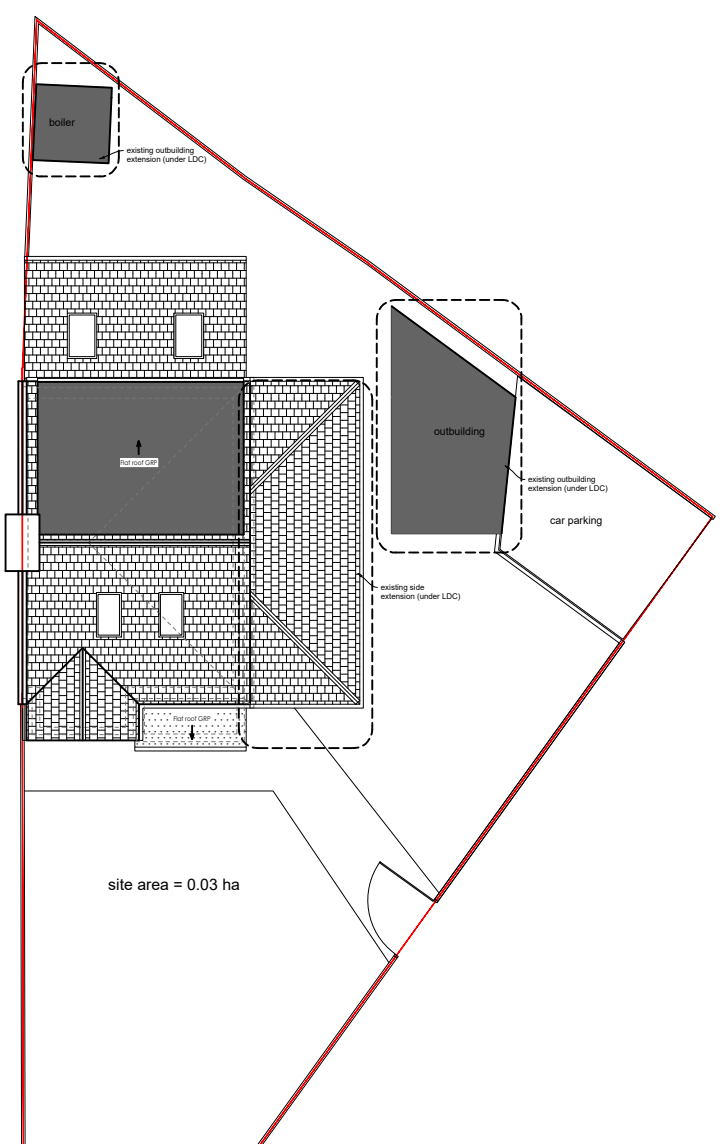

PROPOSED SITE PLAN
Scale - 1:200

 

Rev. No.	Description	Date	
			<ul style="list-style-type: none"> Project: Regularisation of Proposed Rear Extension Address: 71 Princes Park Laane, Hayes, UB3 1JY Client: Manbir Singh Title: Location Plan and Site Plans Project No: 25P0511- 026 • Drg No: 2526-RL-110 • Rev: Scale: as indicated @A3 • Date: 04/2026