




FRONT ELEVATION
(EXISTING)



FRONT ELEVATION
(PROPOSED)



SIDE ELEVATION
(EXISTING)

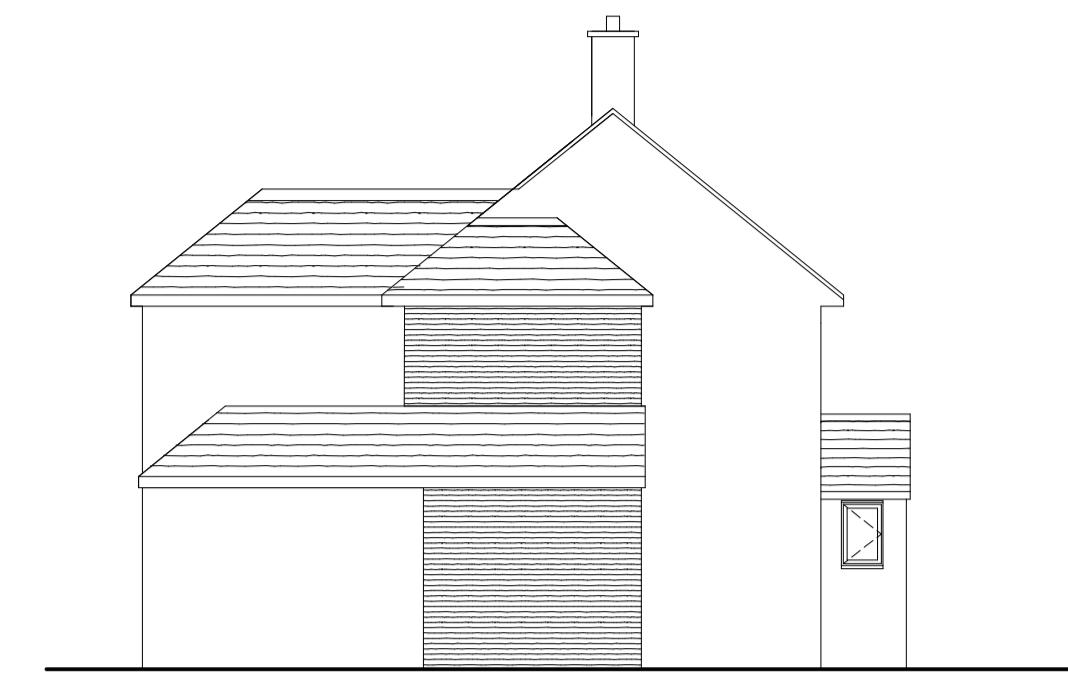


SIDE ELEVATION
(PROPOSED)



REAR ELEVATION
(EXISTING)




REAR ELEVATION
(PROPOSED)

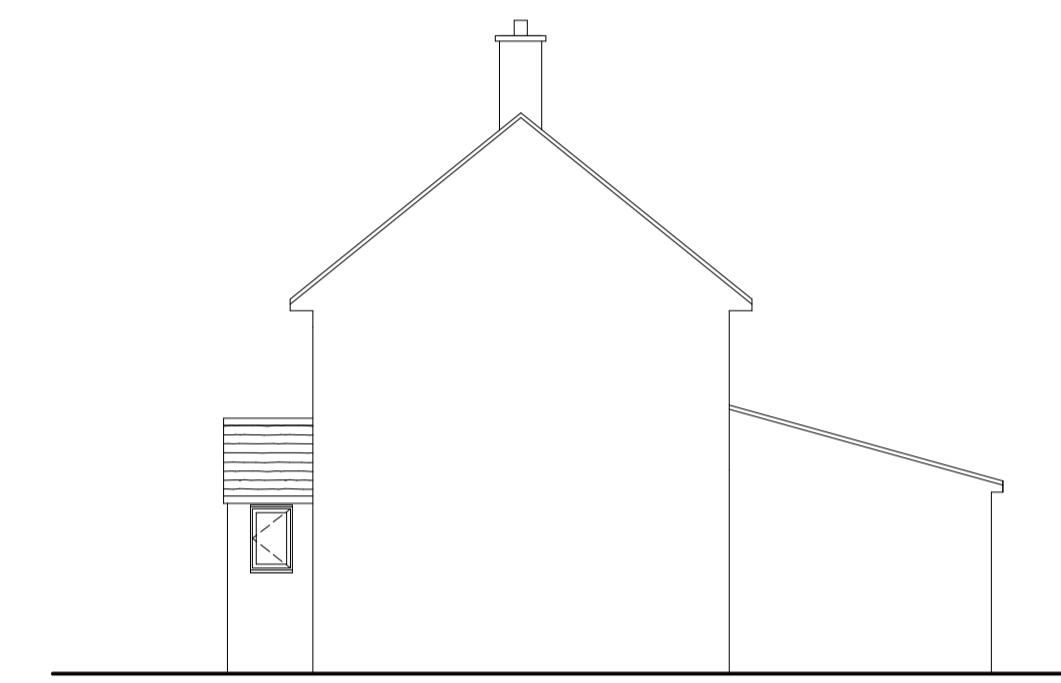


SIDE ELEVATION
(EXISTING)




SIDE ELEVATION
(PROPOSED)

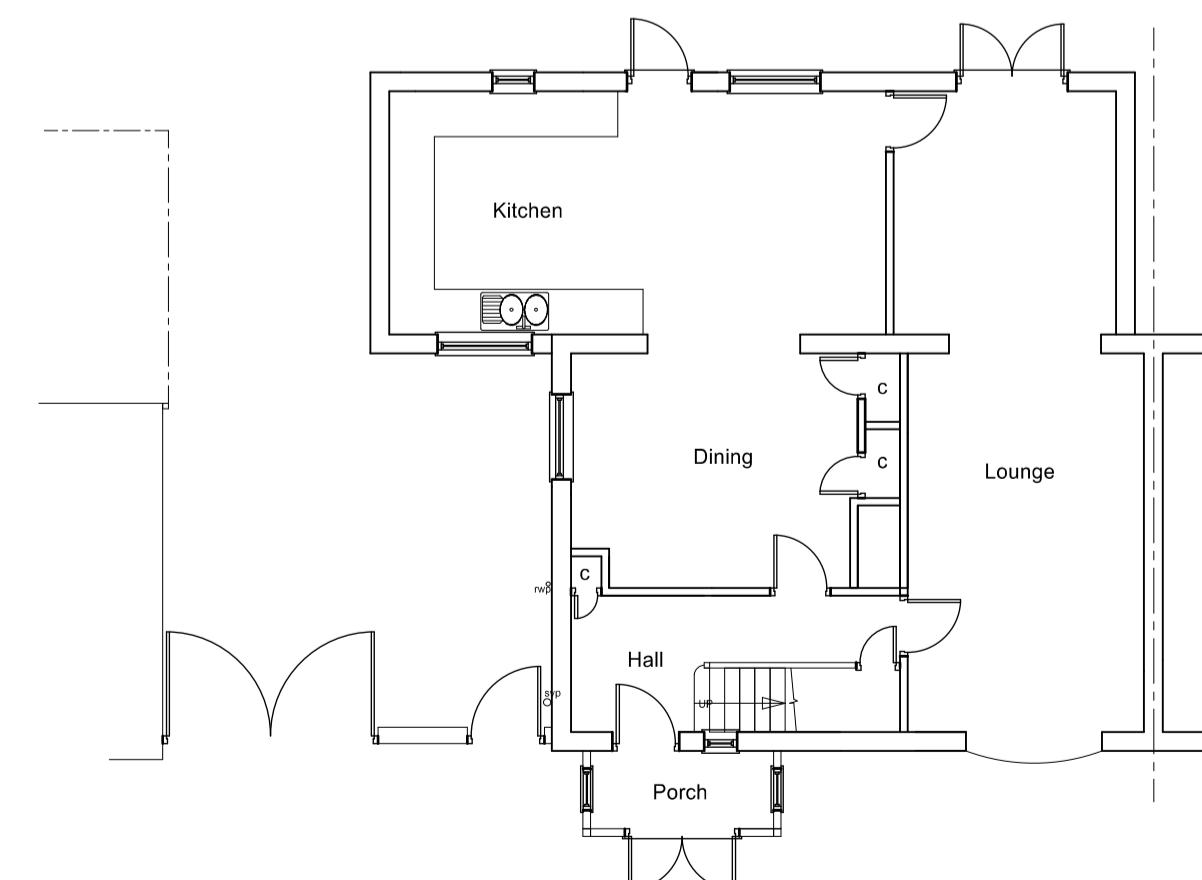


GROUND FLOOR
(EXISTING)

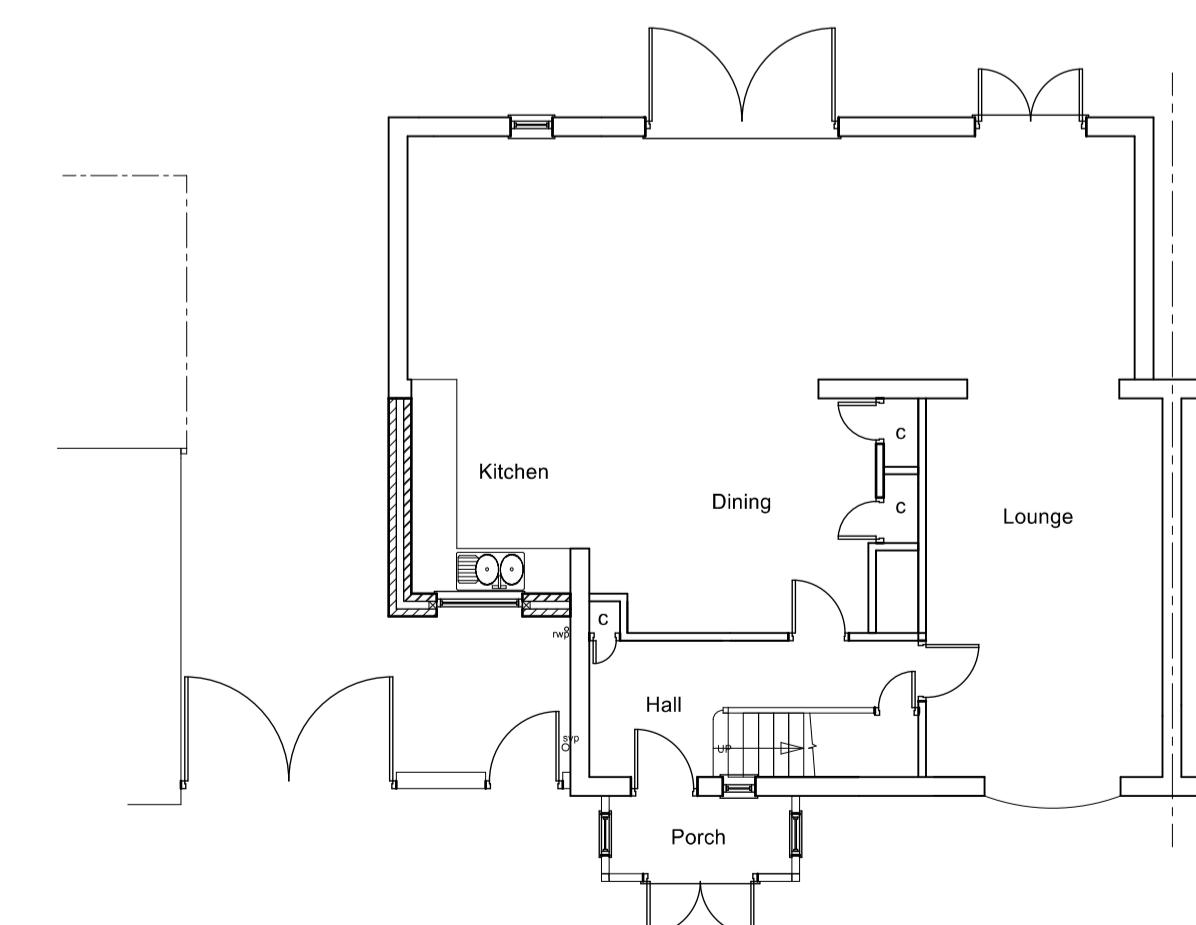

GROUND FLOOR
(PROPOSED)

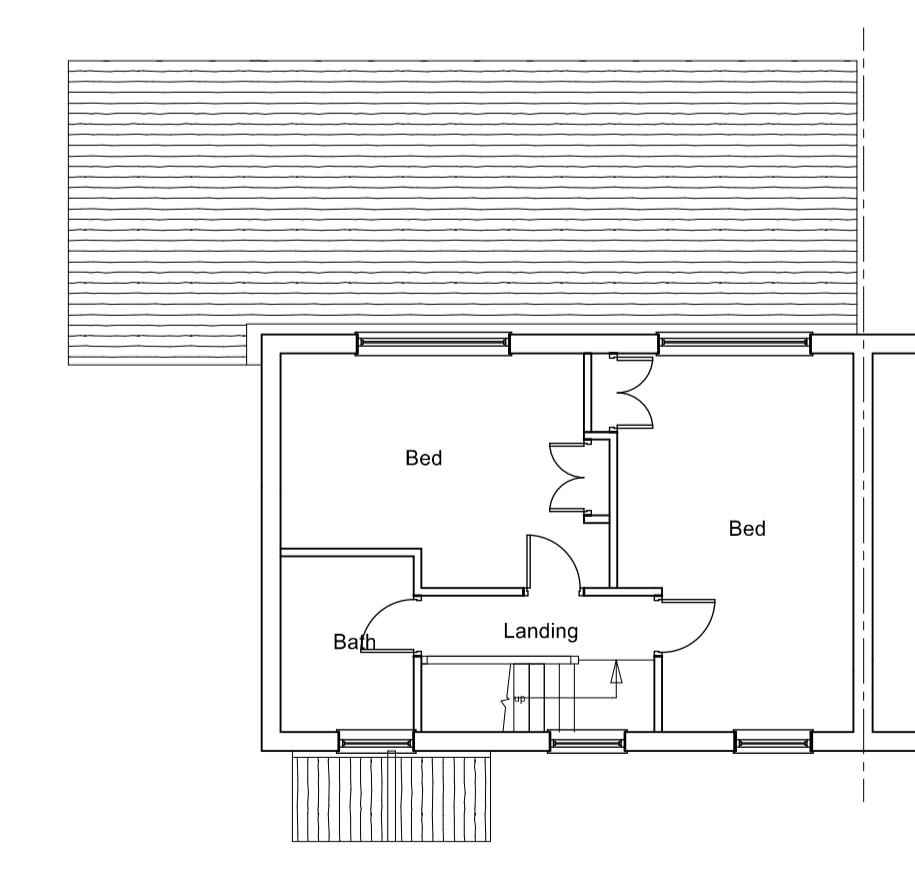

FIRST FLOOR
(EXISTING)

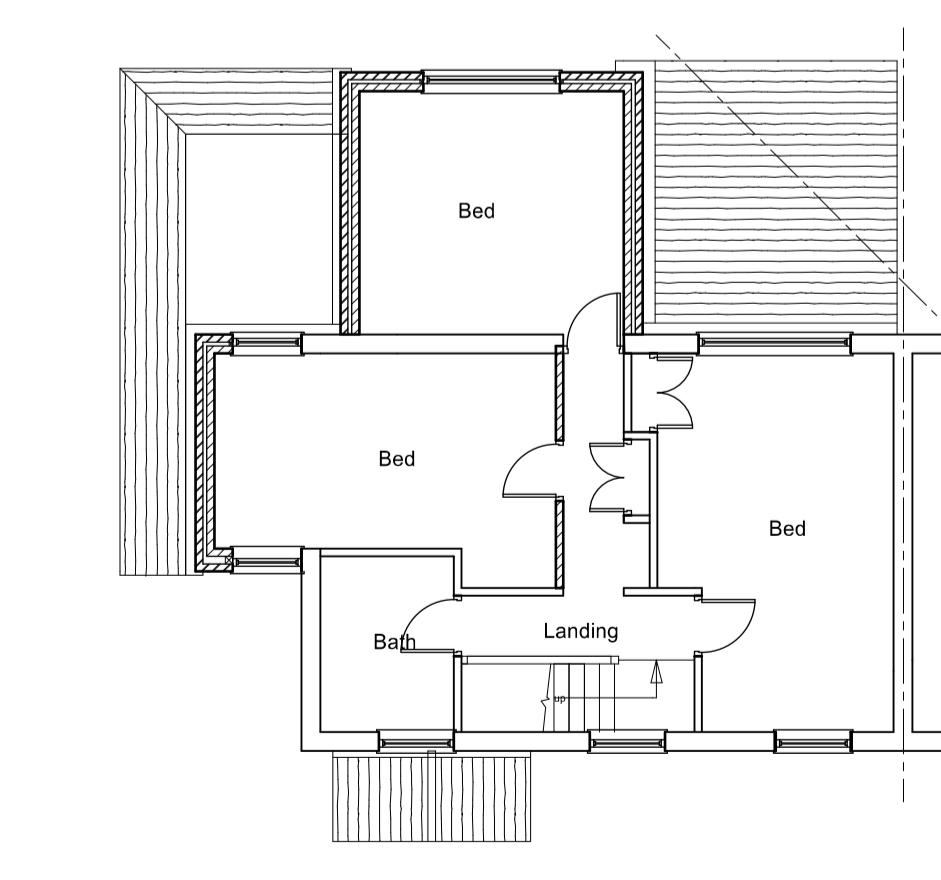

FIRST FLOOR
(PROPOSED)

PRELIMINARY

REV	DATE	DESCRIPTION

© COPYRIGHT

 Drawing Office
Associates Ltd

CLAYDON HOUSE
1 EDISON ROAD
AYLESBURY
BUCKS
HP19 8TE
CLIENT

TEL: 01296 431374

Mr & Mrs K Butler

PROJECT
60, East Road
West Drayton

DETAIL

Plans & Elevations

SCALE 1:100	SCH	DRAWN
DATE AUG23		APPROVED
JOB NO. 23/2342	DRAWING NO. 2	A