


Proposed Ground Floor Plan (Showing Cycle Storage and Access Ramp conditions 4 & 8)

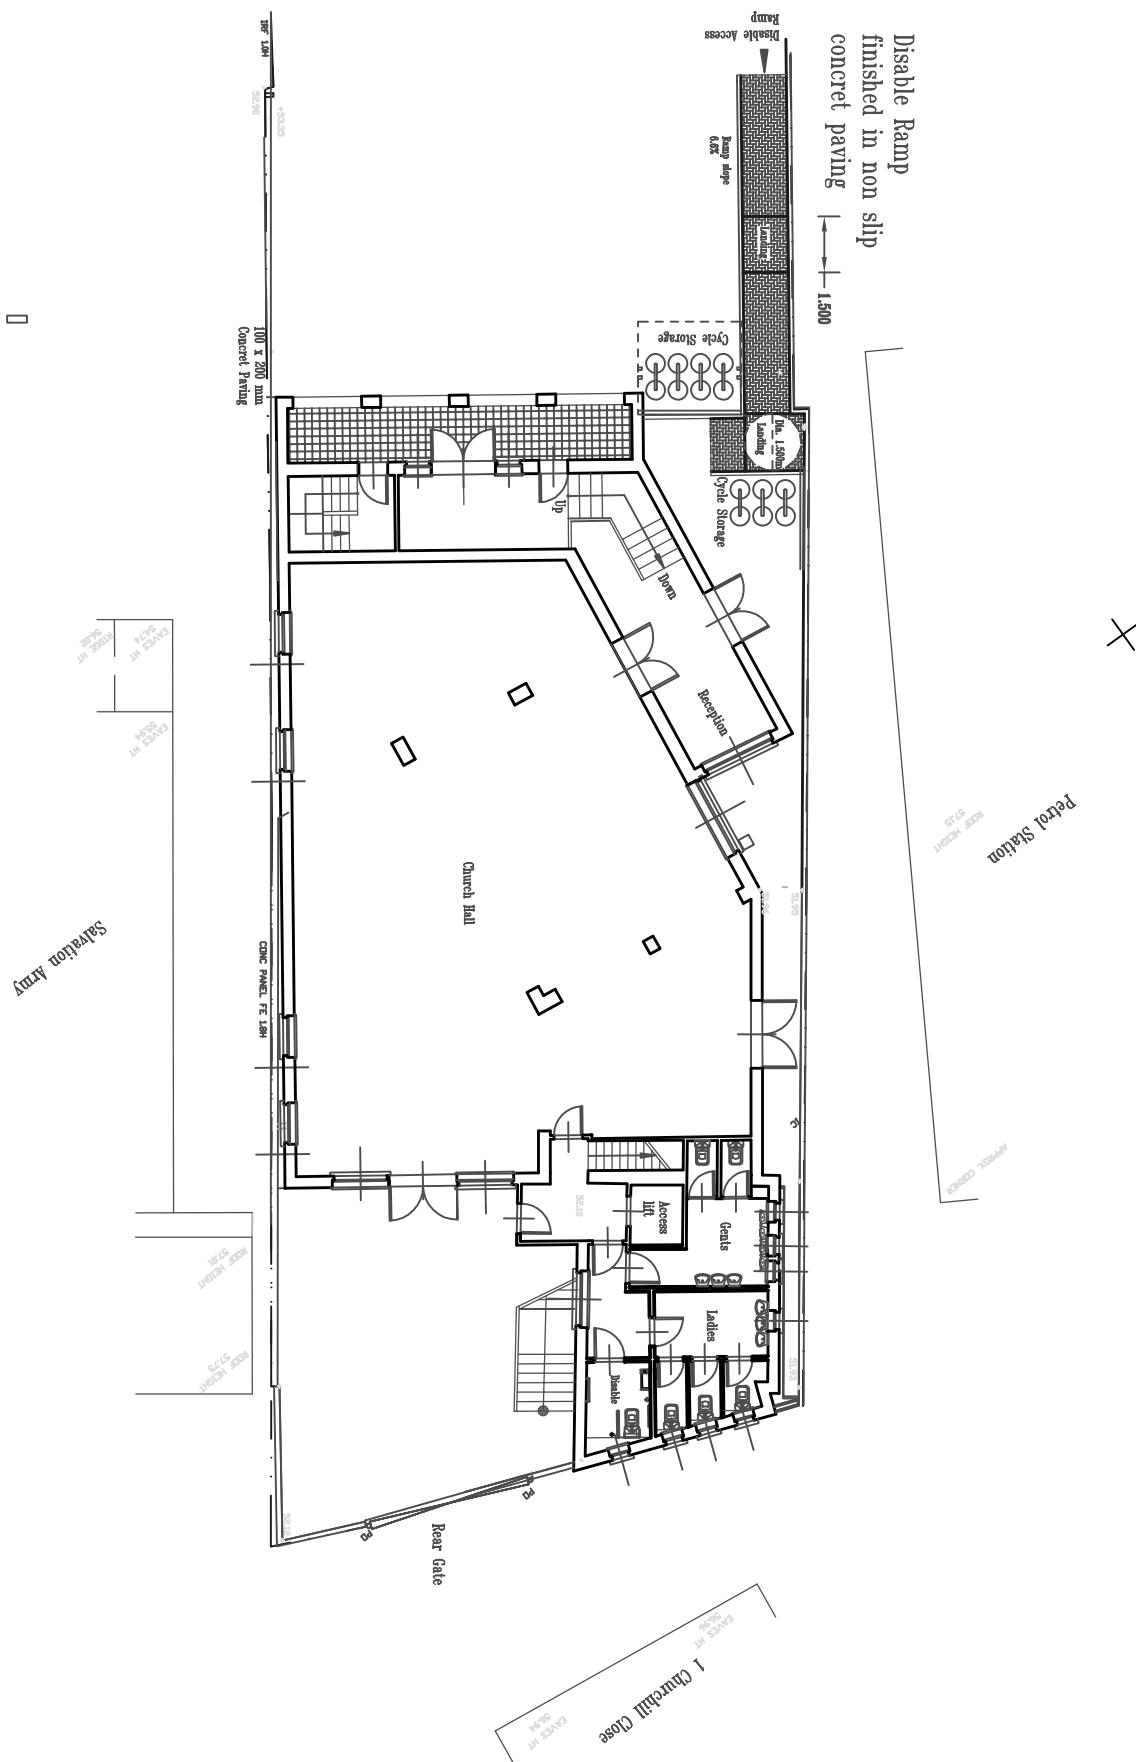

Scale 0 1m 5m 10m

<p>Drawing: Proposed Site Plan (Cycle Storage/ Access Ramp Conds. 4 and 8)</p>		
Date Sept. 2022	Prj/Drawing Number LDP/PC/250/CR/01/B	Scale 1:200 @ A3

The copyright of this drawing is vested in the architect and
must not be copied or reproduced without his written consent.
Figured dimensions only are to be taken from this drawing. All
Contractors must visit the site and be responsible for taking and
checking all dimensions relative to this work. Do not scale off
this drawing. IF IN DOUBT ASK.

01