


Proposed Site Plan

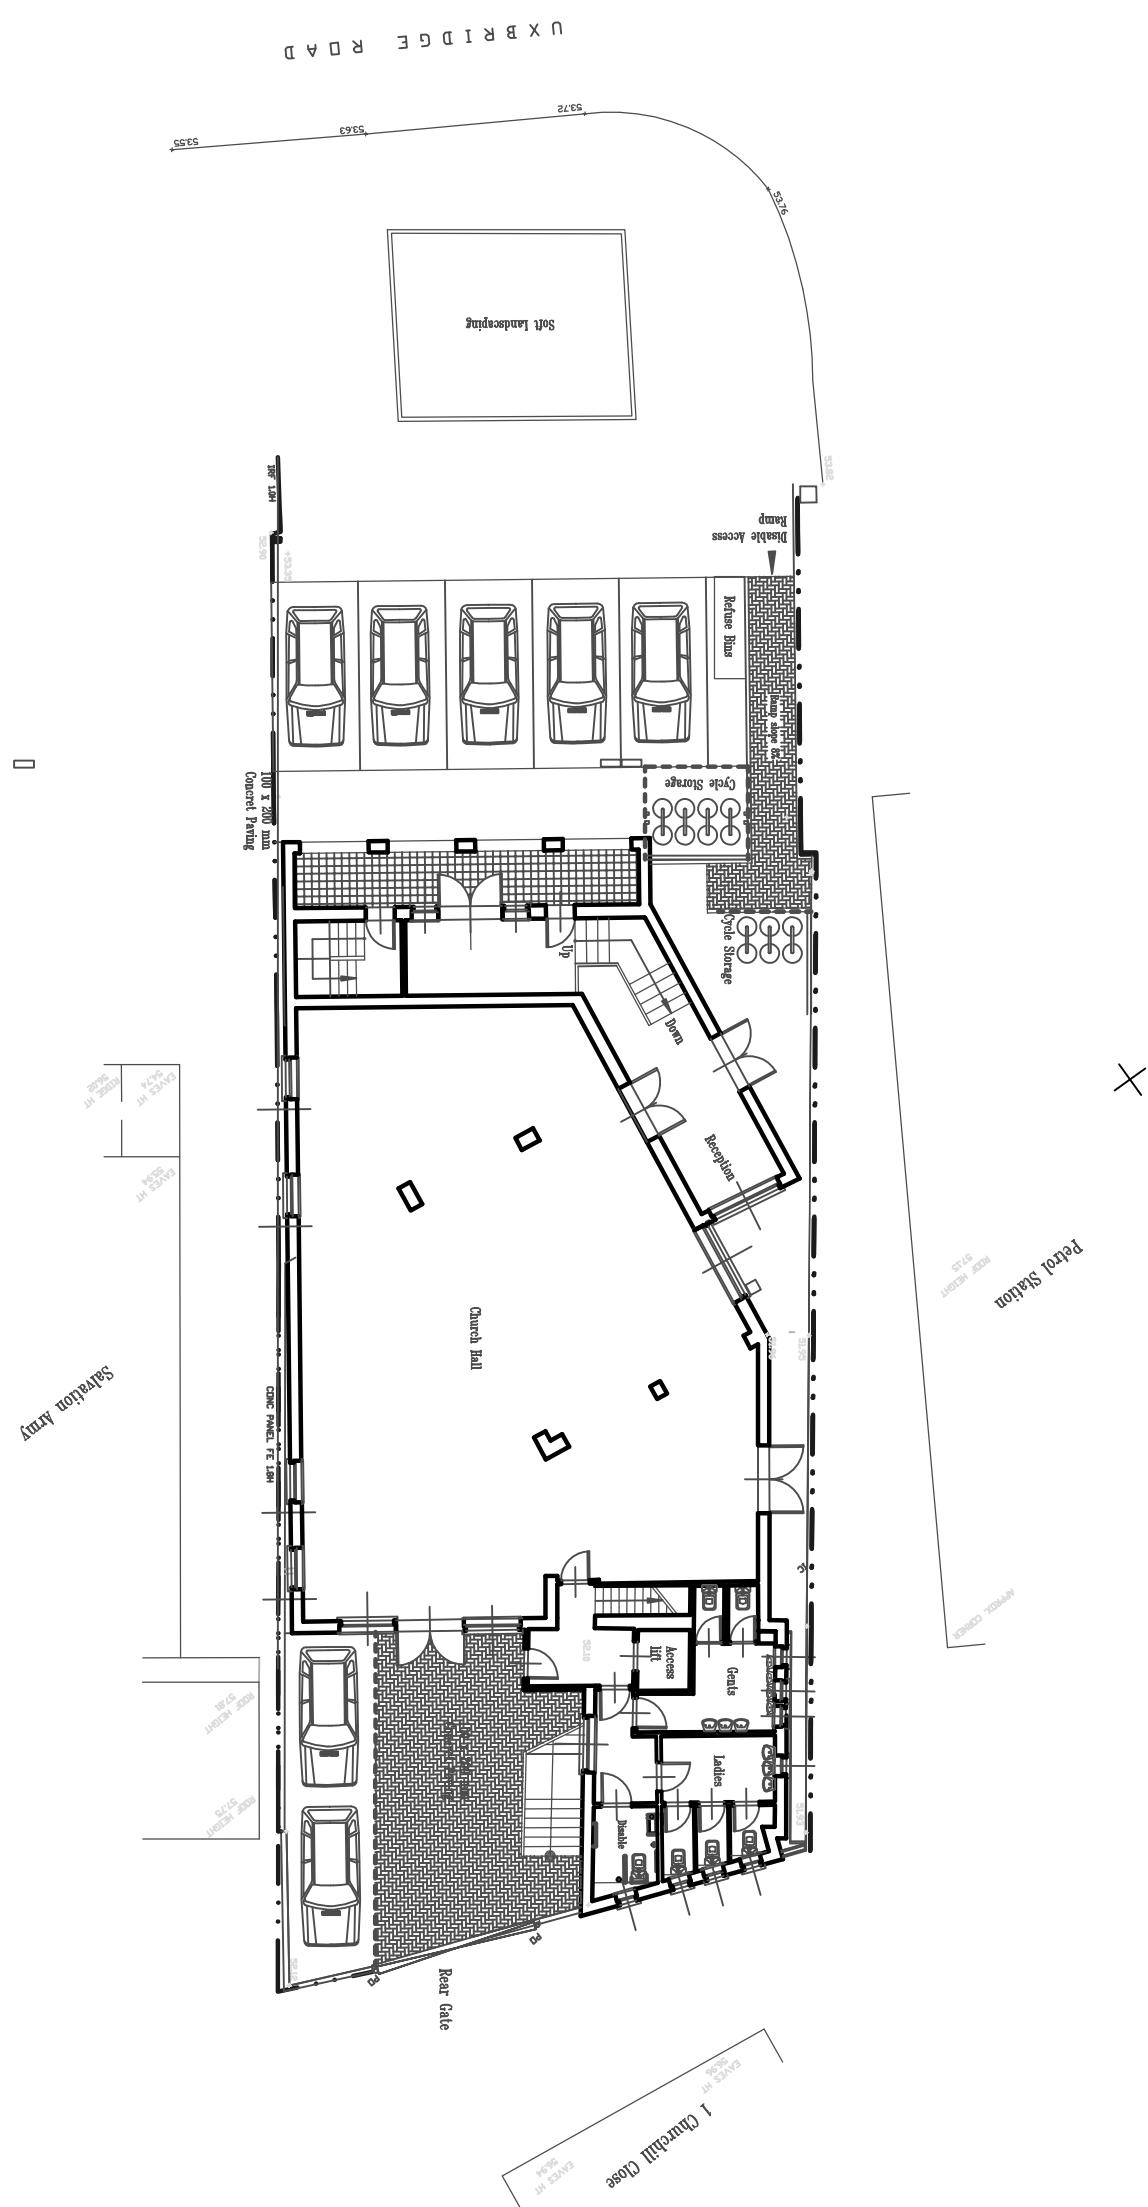

Focus International Christian
Centre
Site:
123 Uxbridge Road,
Hillingdon UB10 0LQ

Leads Design Partnership
Chartered Architects, Engineers and Surveyors
Planning Supervisors and Construction Project Managers
86 Chestnut Road Enfield EN3 6ST Tel: 01992 787 937

The copyright of this drawing is vested in the Architect and must not be copied or reproduced without his written consent. Figure dimensions only are to be taken from this drawing. Contractors must visit the site and be responsible for taking an accurate survey and for calculating all dimensions relative to this work. Do not scale off this drawing. IF IN DOUBT ASK.

Date **May 2022** Refuse Bins Condition. **7**)
Pr/Drawing Number **LDP/PC/250/R/06/A** Scale **1:200 @**

The copyright of this drawing is vested in the Architect, and must not be copied or reproduced without his written consent. Figured dimensions only are to be taken from this drawing. Contractors must visit the site and be responsible for checking all dimensions relative to this work. Do not scale this drawing. IF IN DOUBT ASK.

8