




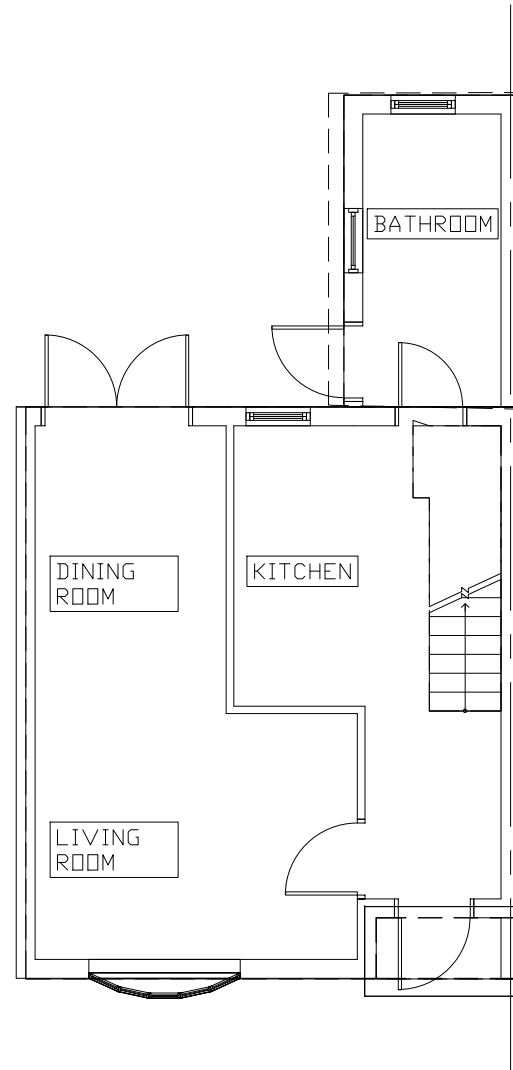

EXISTING GROUND FLOOR PLAN

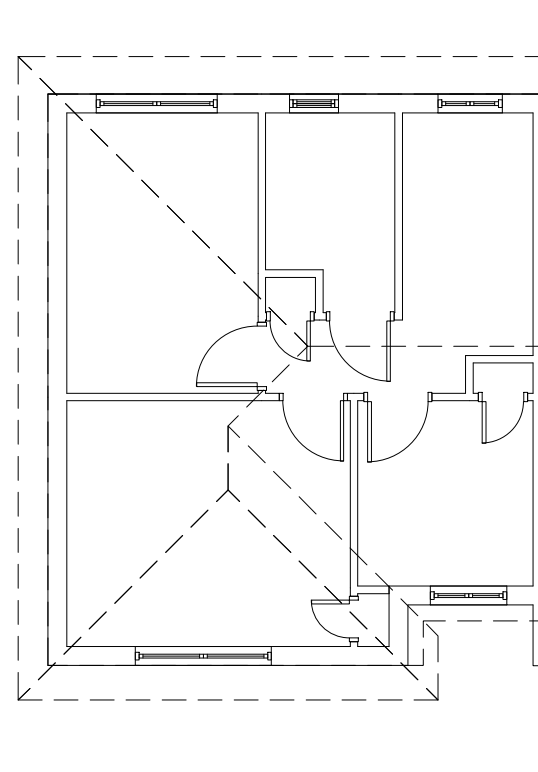

EXISTING FIRST FLOOR PLAN

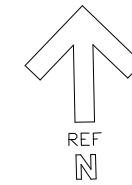

Project
37 CASTLETON ROAD
RUISLIP
HA4 9QQ

EXISTING FLOOR PLANS

Scale 1:100	Drawing No. 37/HA4/2024-02	Date Aug 2024
----------------	-------------------------------	------------------