



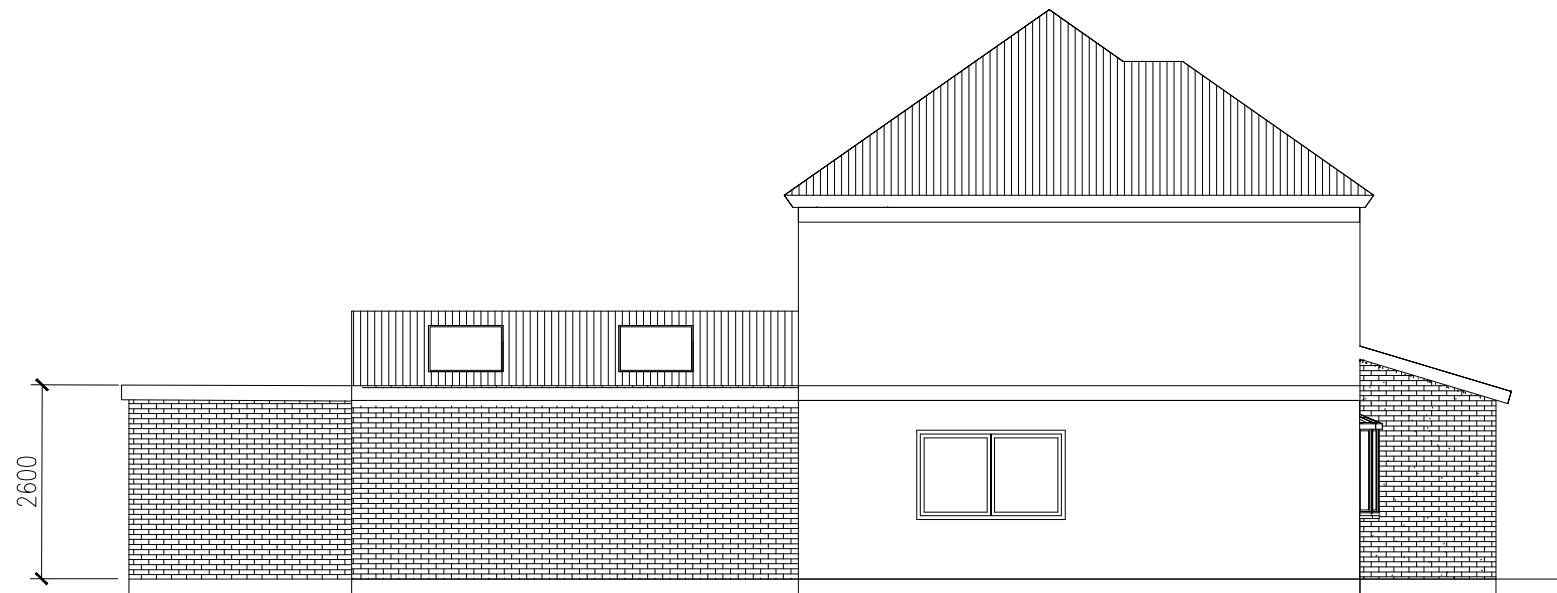

PROPOSED SIDE ELEVATION

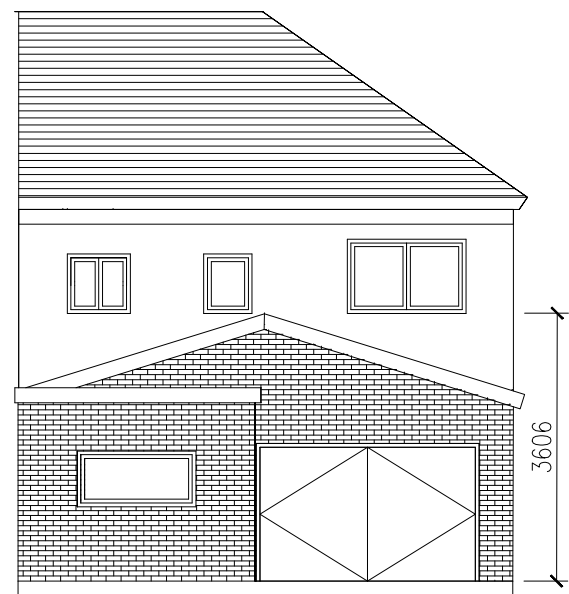

PROPOSED FRONT ELEVATION



PROPOSED REAR ELEVATION

Project		37 CASTLETON ROAD RUISLIP HA4 9QQ	
PROPOSED ELEVATIONS			
Scale	Drawing No.		Date
1:100	37/HA4/2024-04		Aug 2024