



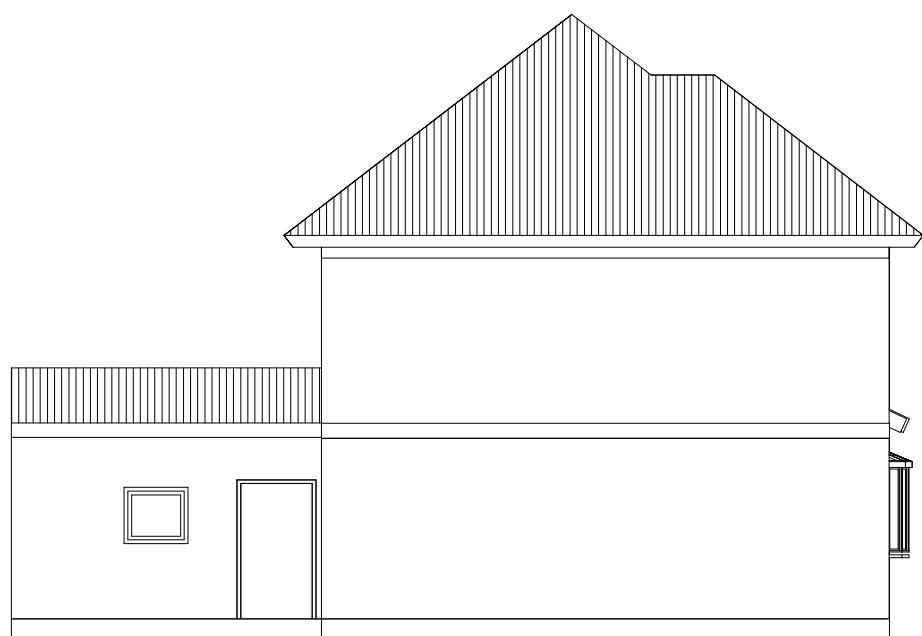

EXISTING SIDE ELEVATION



EXISTING FRONT ELEVATION

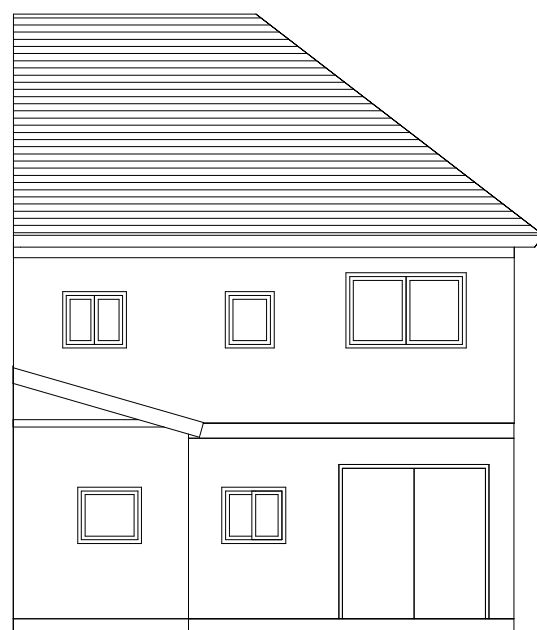

EXISTING REAR ELEVATION

Project
37 CASTLETON ROAD
RUISLIP
HA4 9QQ

EXISTING ELEVATIONS

Scale 1:100	Drawing No. 37/HA4/2024-03	Date Aug 2024
----------------	-------------------------------	------------------